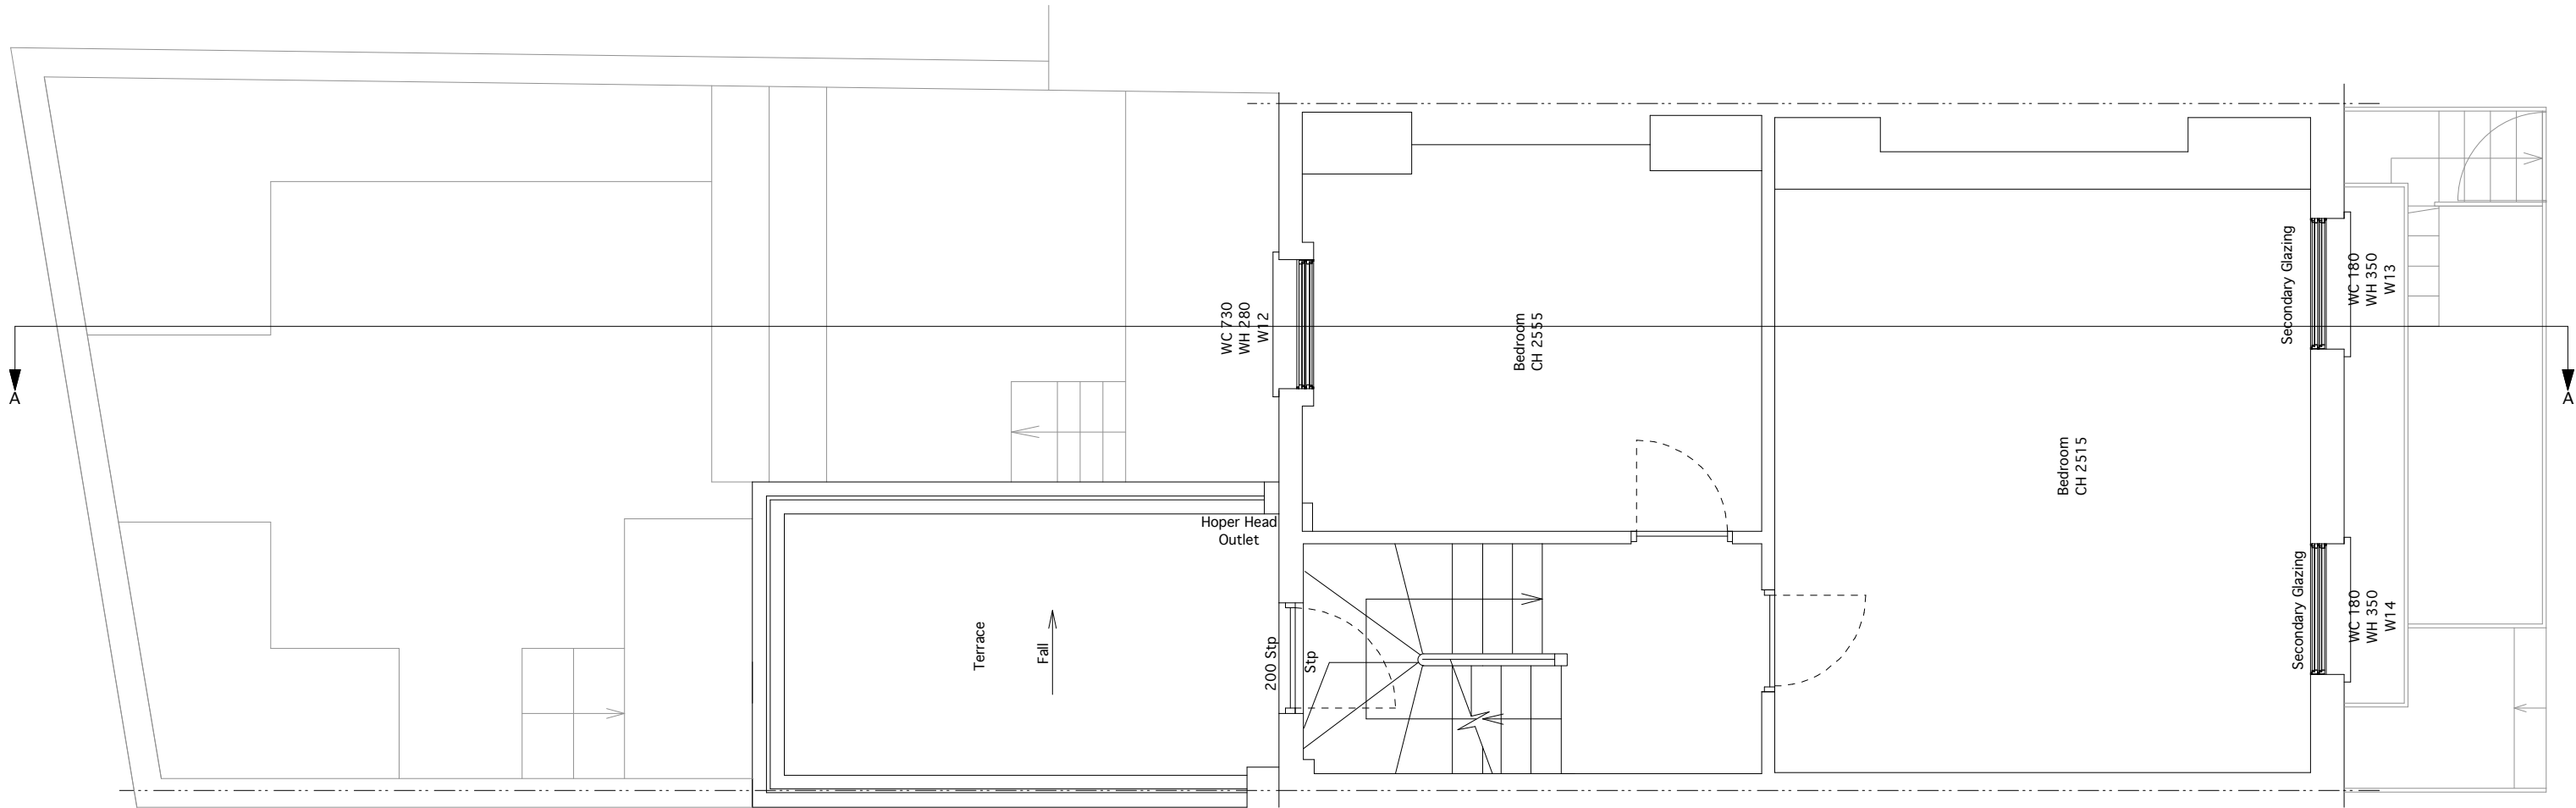


For Demolition

37 DELANCEY STREET
EXISTING SECOND FLOOR PLAN

1:50 / A3
FOR INFORMATION
1096.01.24(B)