
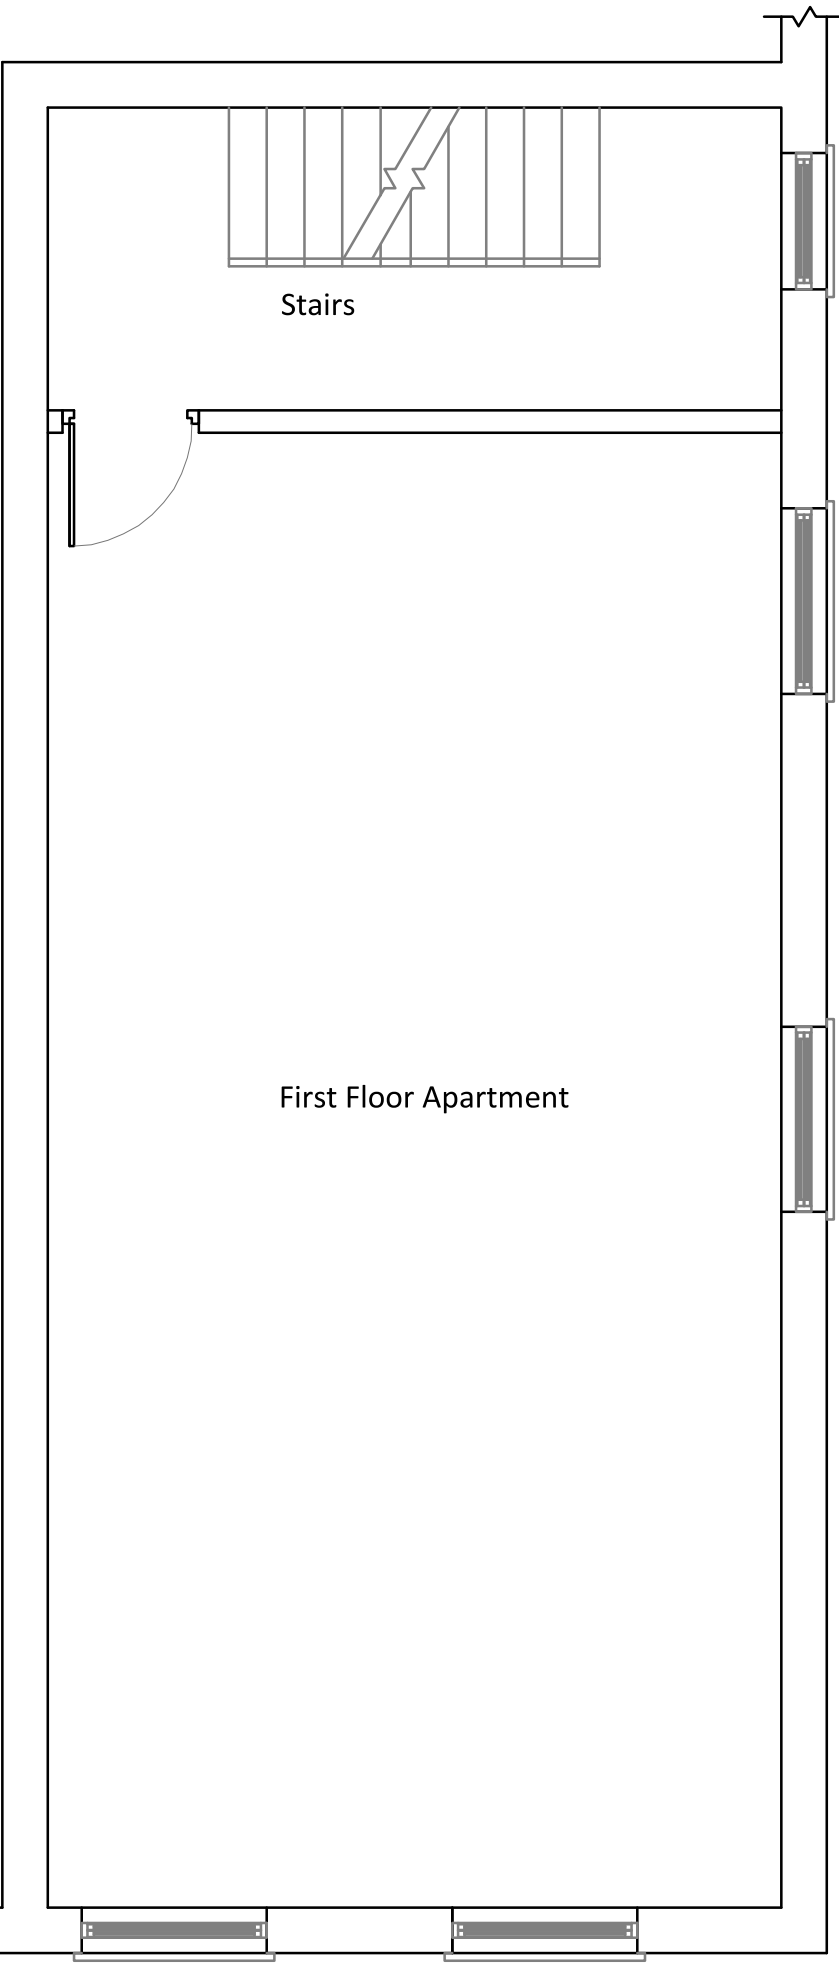


EXISTING

WINDOW CROSS SECTION
1:5

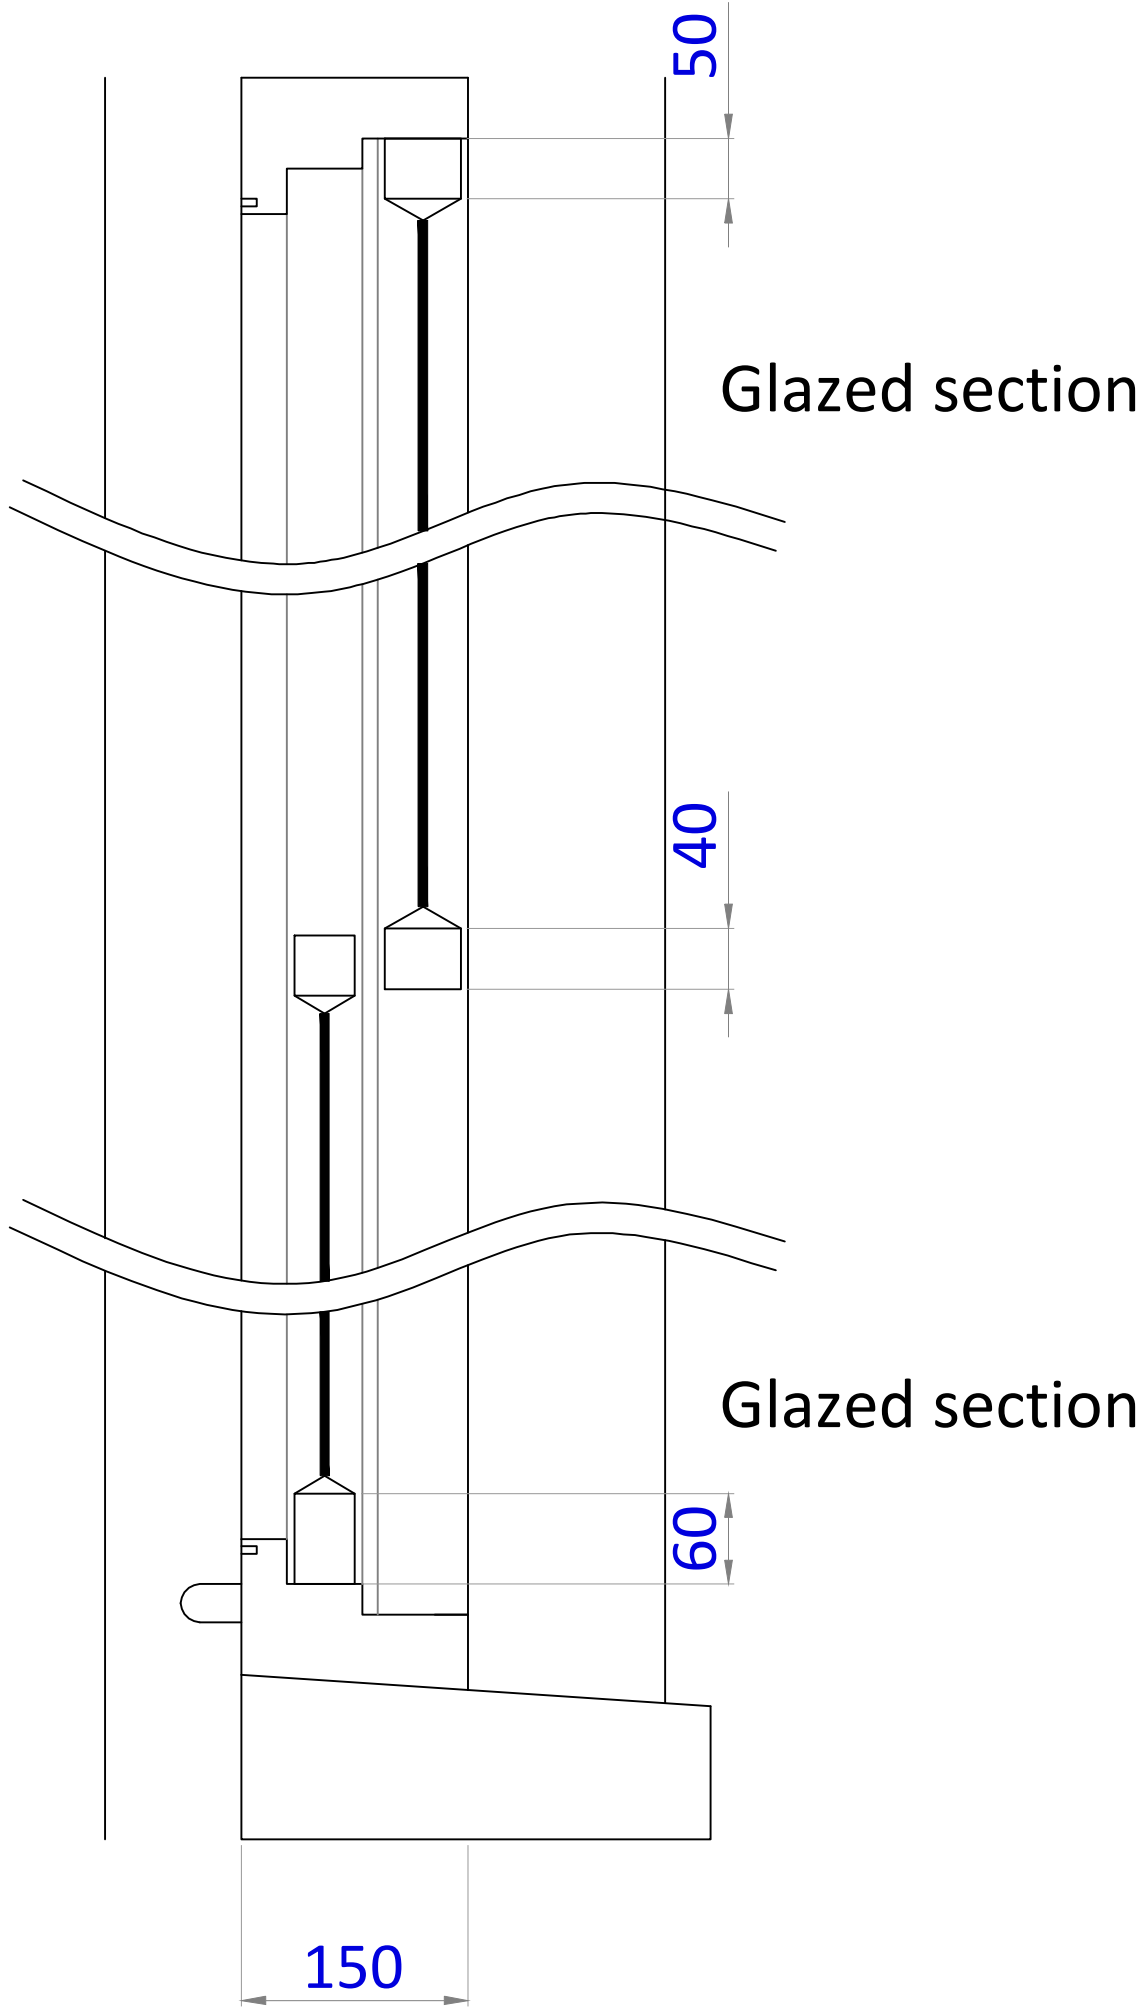

PLAN VIEW
1:50

WITFIELD STREET

A FRONT ELEVATION
1:50



B SIDE ELEVATION
1:50

for information

issue	date	by	comments	approved
O	12.12.12	MB	FIRST ISSUE	
A	01/03/13	MB	Section added	

do not scale from drawing, all discrepancies to be reported to the designer immediately, all dimensions are subject to site checks, this drawing is the copyright of New Level Safety Group and may not be reproduced in any form without prior written consent

32 WINDMILL STREET

32 WINDMILL STREET
LONDON

EXISTING WINDOW LAYOUTS
FIRST FLOOR

1:50 @ A1

WS32/0230/201A

New Level Estates

www.newlevelestates.com

Regus House, Victory Way,
Admirals Park, Dartford, DA2 6QD