


- SASH WINDOW SECTIONS
1:5

notes :

notes :

notes :

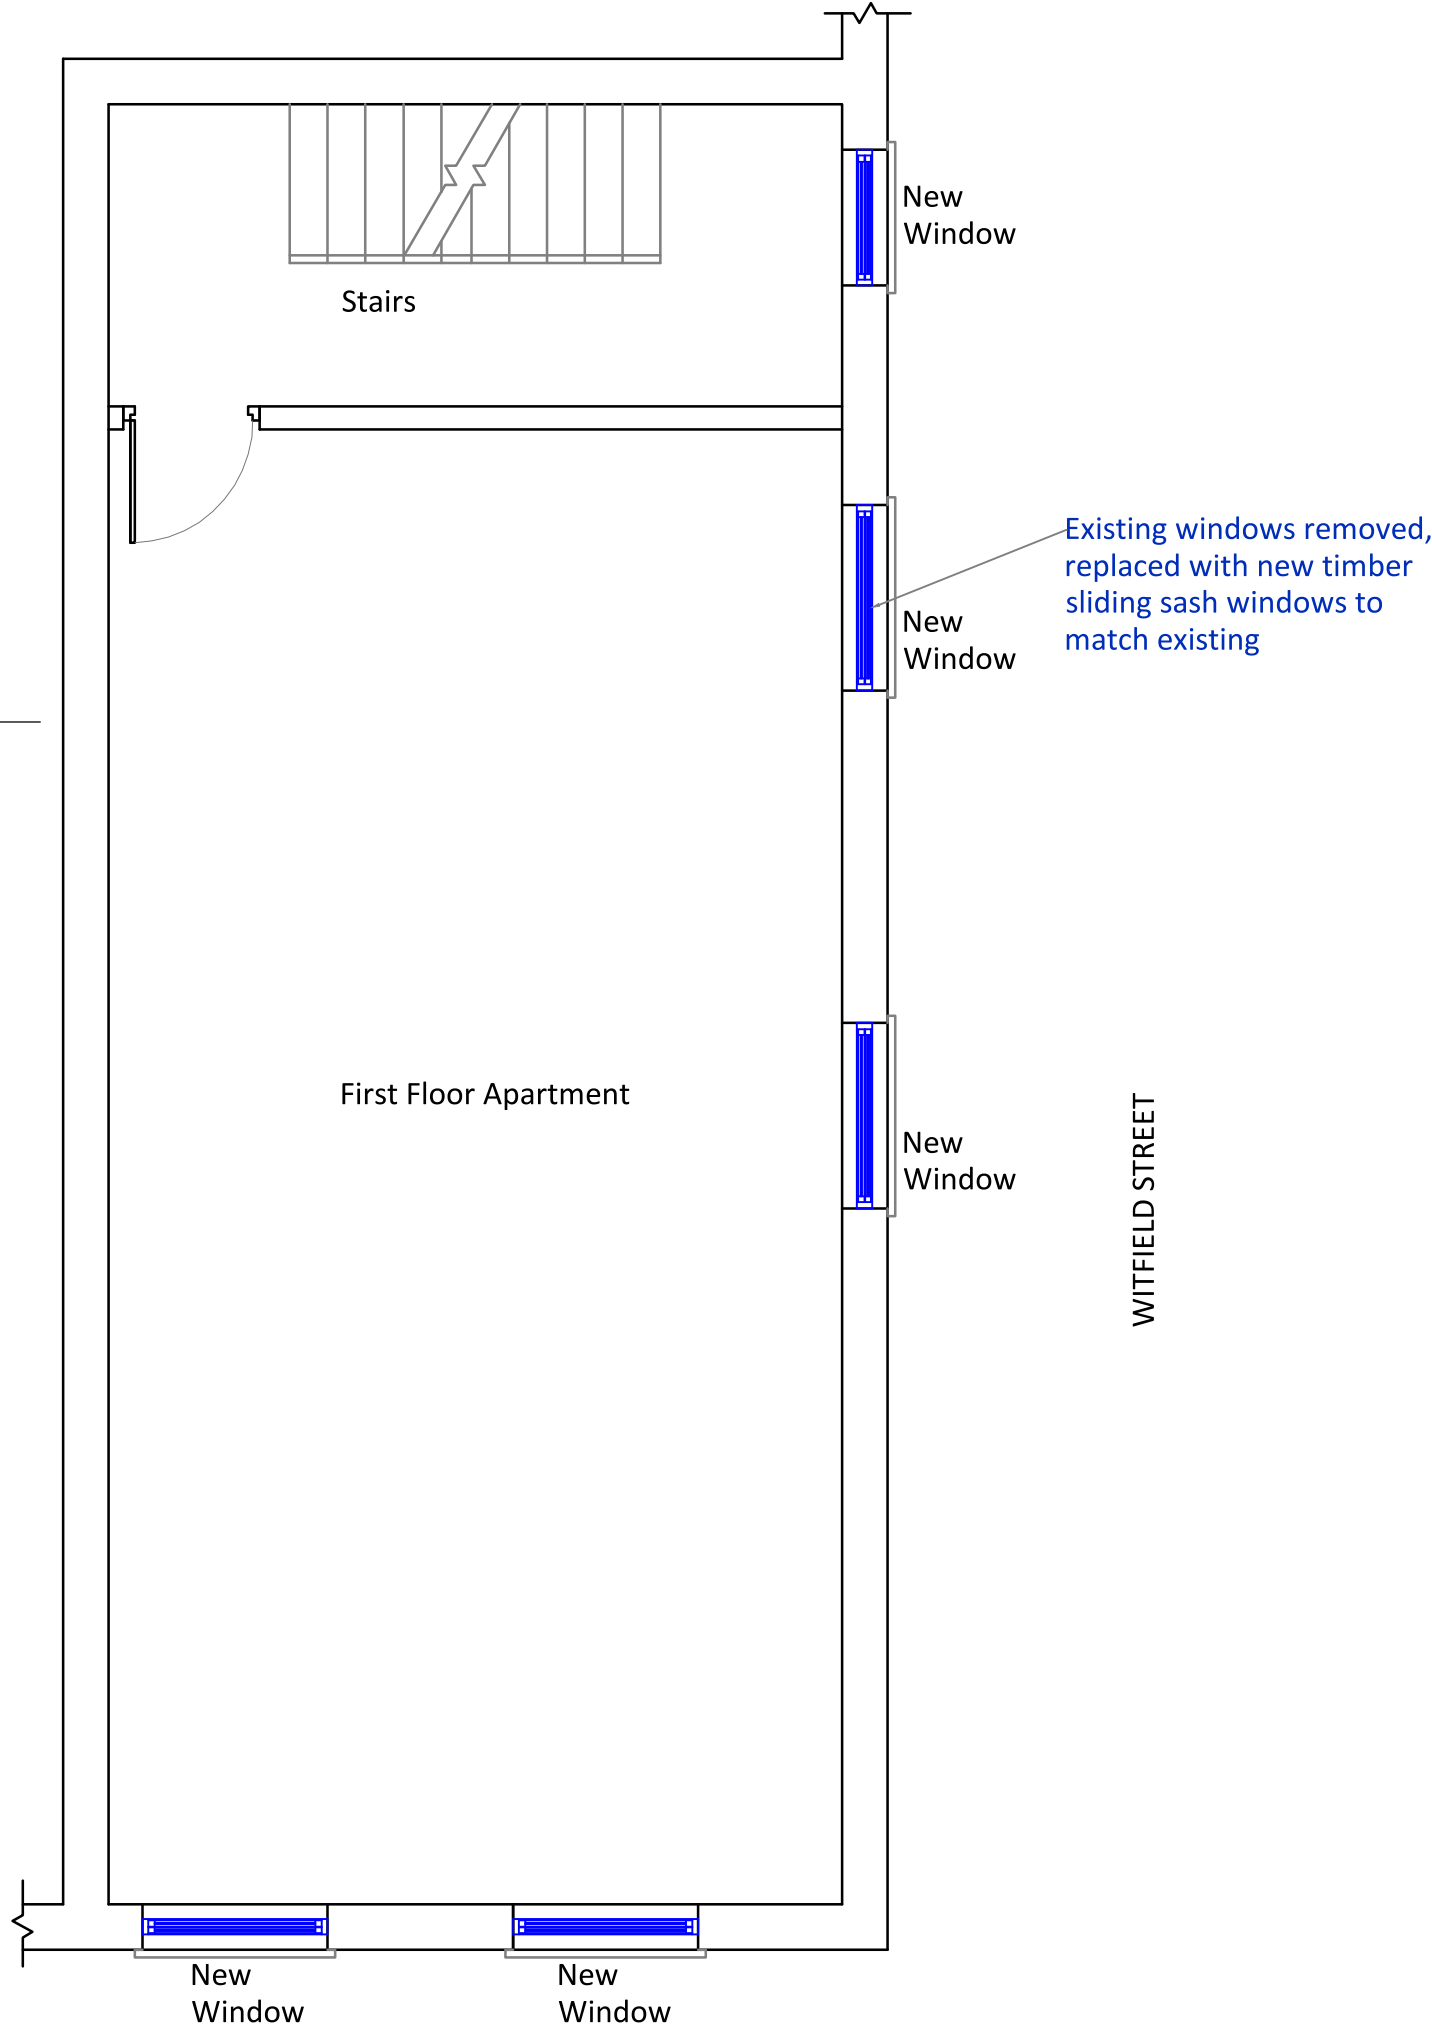

- PLAN VIEW
1:50



A FRONT ELEVATION
1:50



B SIDE ELEVATION
1:50

for information				
issue	date	by	comments	approved
O	12.12.12	MB	FIRST ISSUE	
A	27/02/13	MB	Revised layout	
B	05/03/13	MB	Revised Layout	
do not scale from drawing, all discrepancies to be reported to the designer immediately, all dimensions are subject to site checks, this drawing is the copyright of New Level Safety Group and may not be reproduced in any form without prior written consent				

32 WINDMILL STREET

32 WINDMILL STREET
LONDON

PROPOSED WINDOW LAYOUTS
FIRST FLOOR
1:50 @ A1

WS32/0230/202a

New Level Estates

www.newlevelestates.com

Regus House, Victory Way,
Admirals Park, Dartford, DA2 6QD