


FOR PLANNING APPLICATION PURPOSES ONLY

This drawing has been produced for Peter Stubbings, for the project named as 16-17 Redington Gardens and is submitted as part of a planning application relating to this site name only and is not intended for use by any other person or organisation or for any other purpose.

© PKS Architects LLP

March 2012

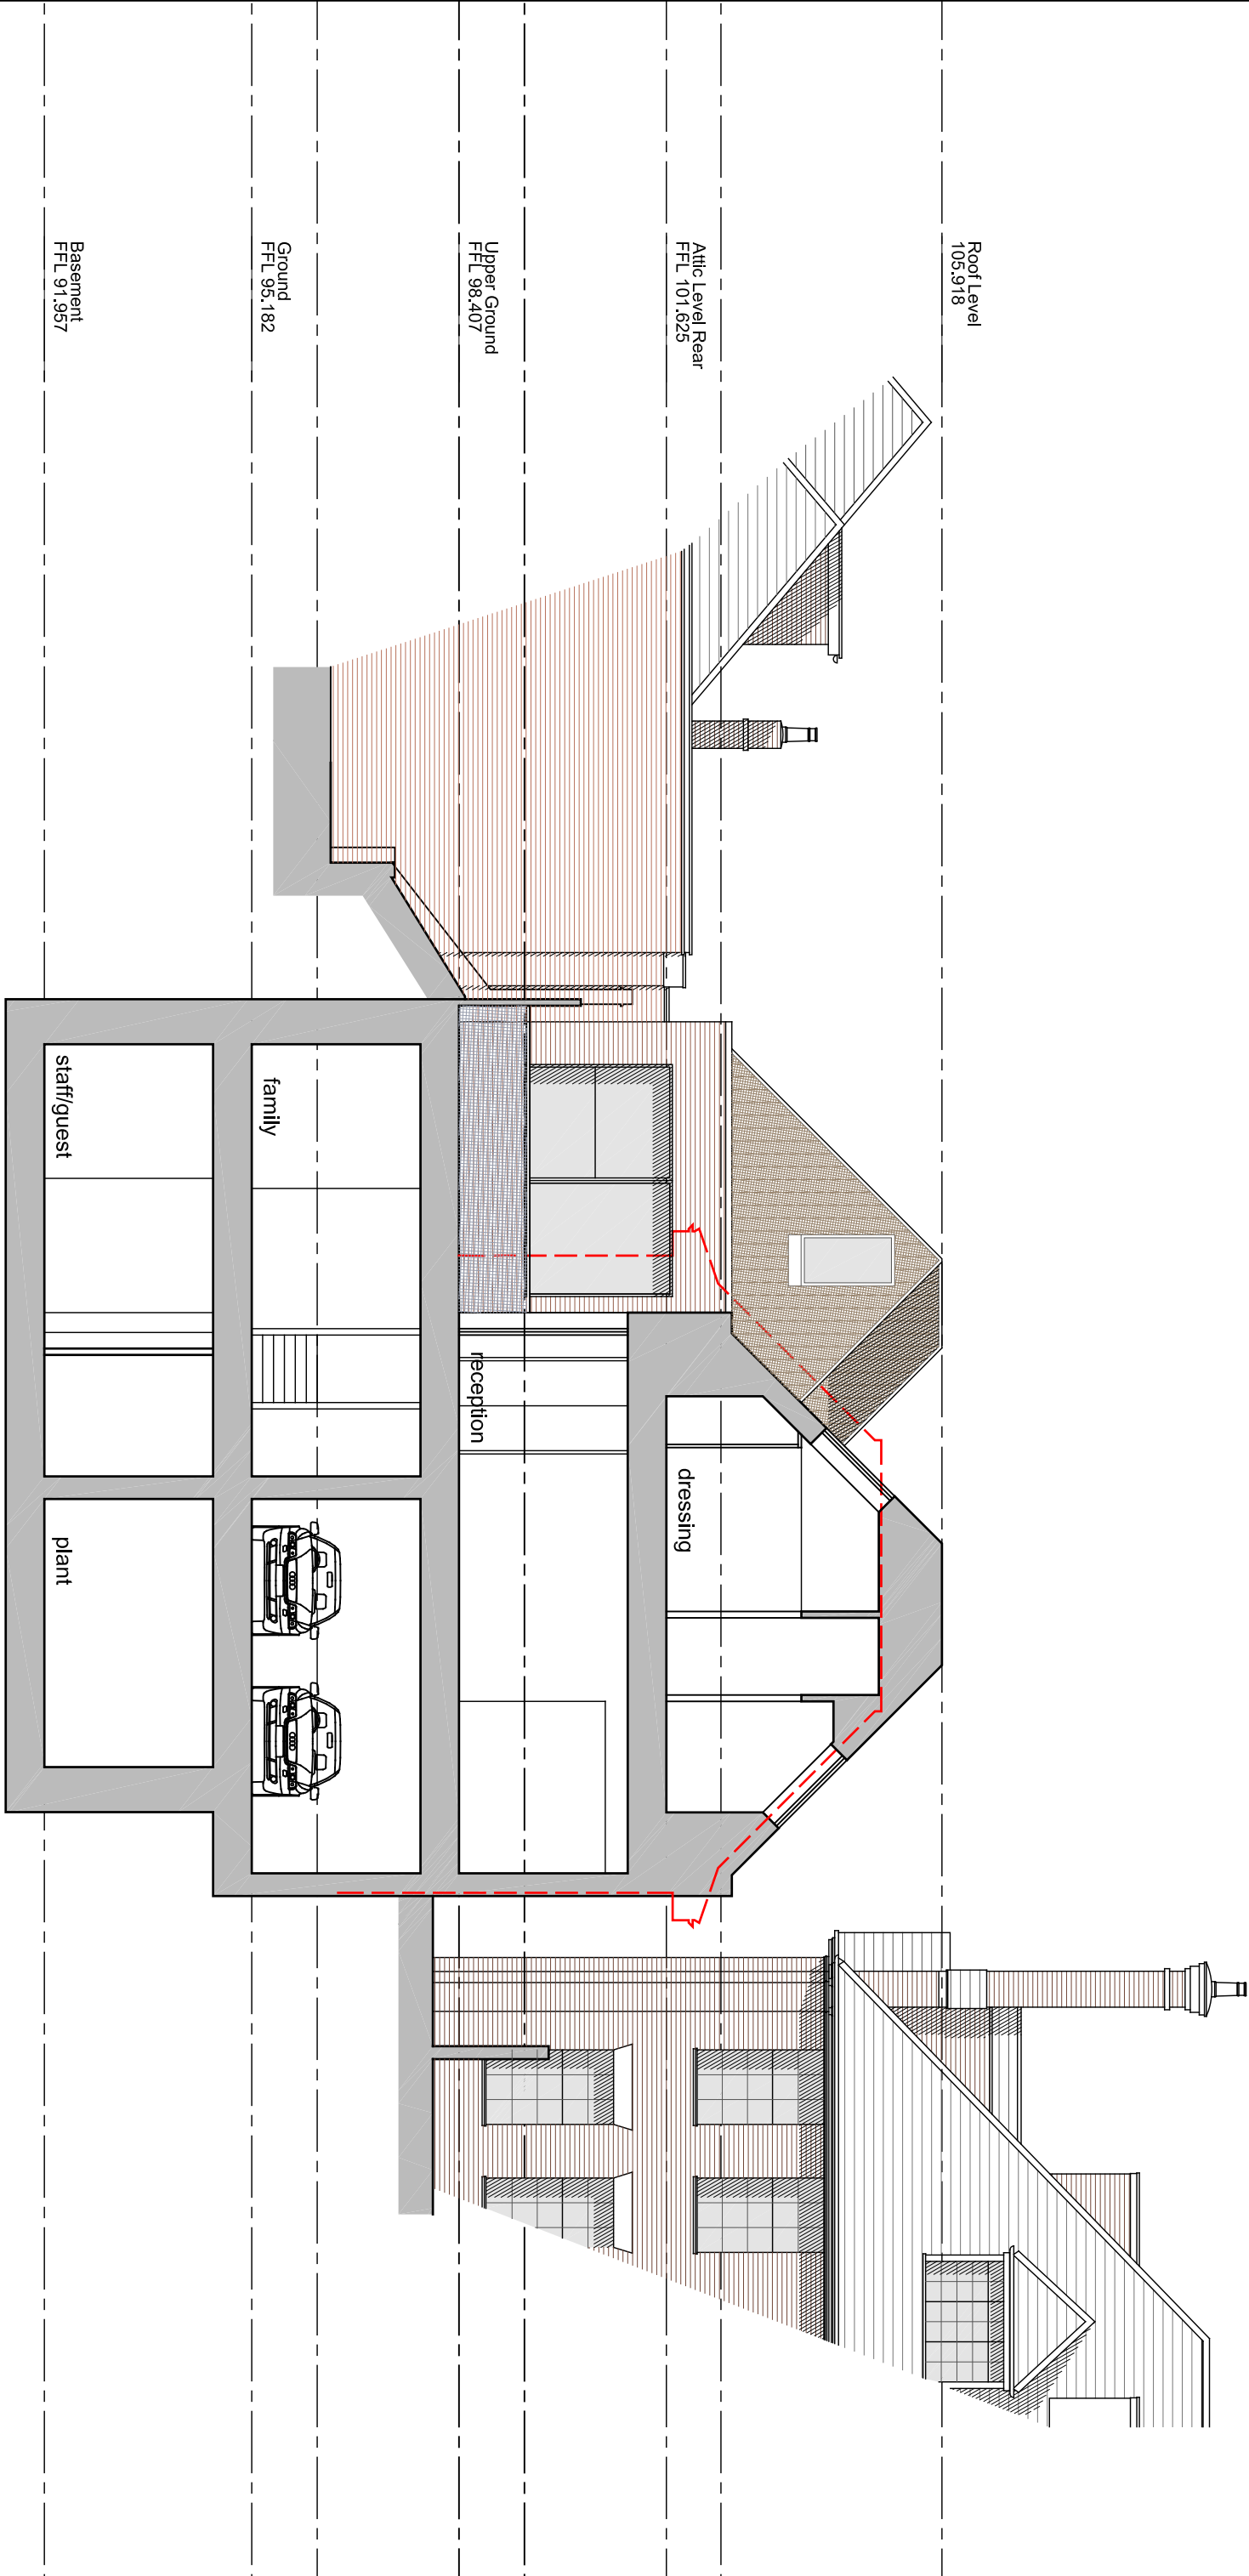

--- = Existing building outline

PLANNING

Project			
16 - 17 Redington Gardens			
Title			
Proposed Section AA			
Scale	1:100 @ A3	Author	AR
Date	26.03.12	Revise	818
Drawing No.		020-01	
Rev.		A	