





LOCATION MAP

NOT TO SCALE

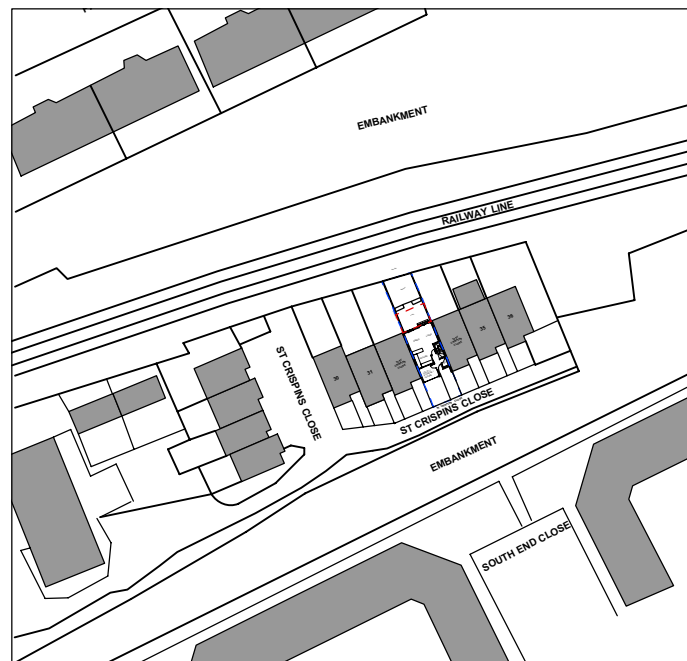

LOCATION PLAN 1:1250@a3

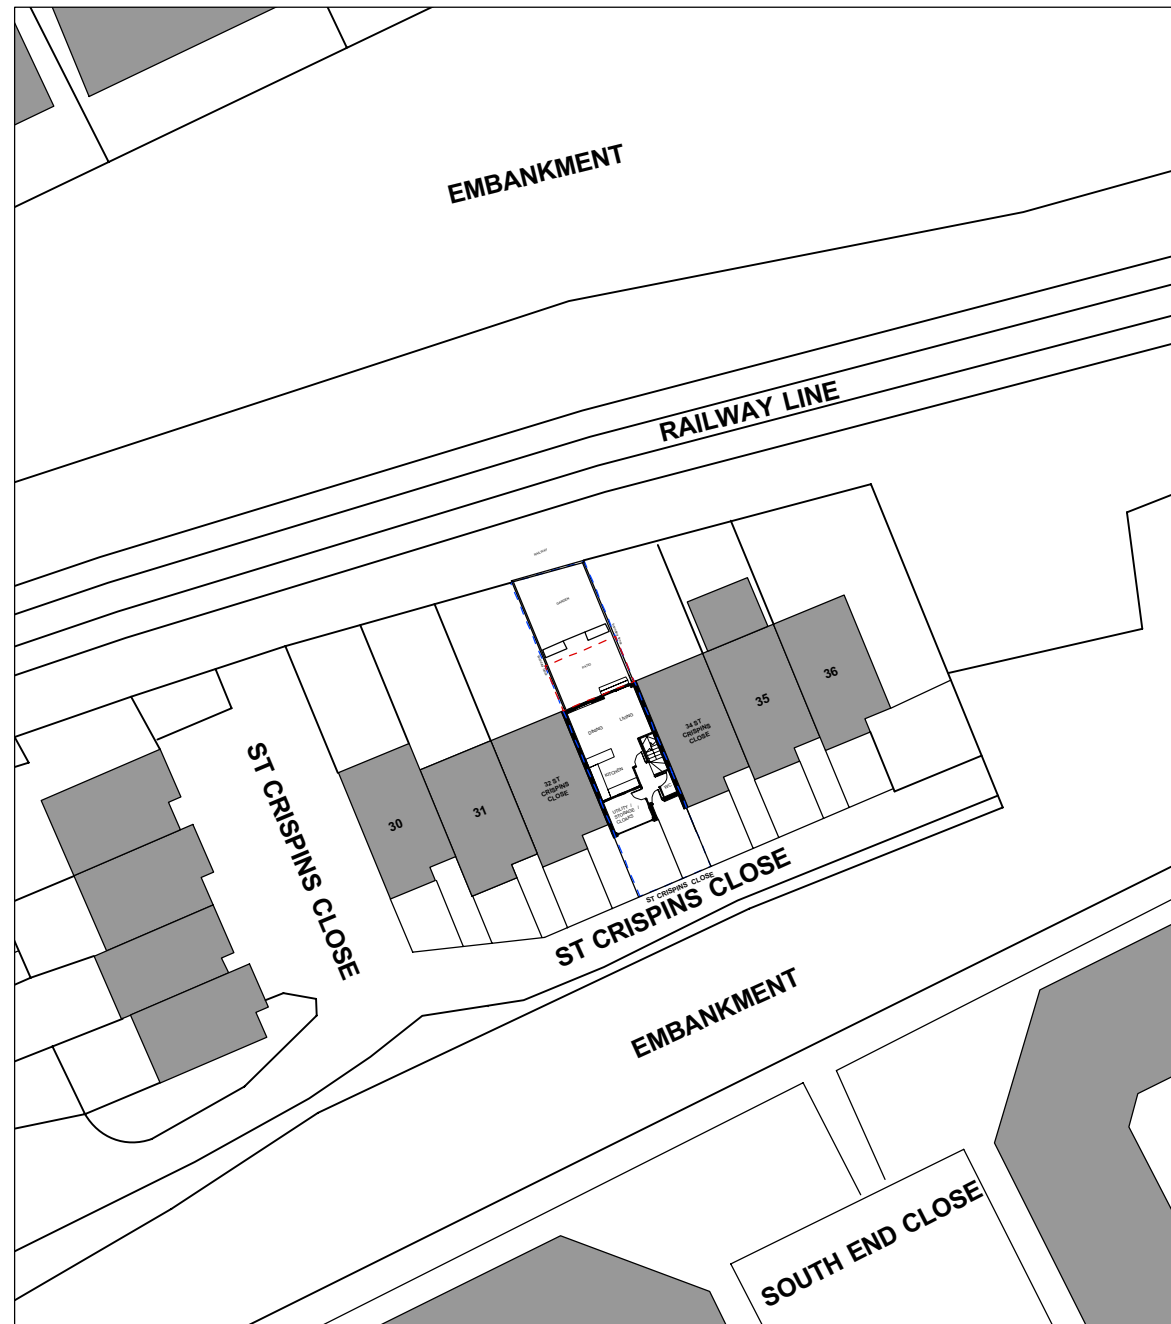

EXISTING SITE BLOCK PLAN 1:500@a3



OWNERSHIP AREA

APPLICATION BOUNDARY

REVISION HISTORY:

P1. 15.02.12 PLANNING SUBMISSION

P2. 16.02.12 PLANNING SUBMISSION AMENDED LINE WEIGHT

status: PLANNING

project: 33 St Crispins Close Extension

client: Mr S Clark

drawing title: LOCATION PLAN & SITE BLOCK PLAN

drg no: GA.01

scale: AS NOTED

revision: P2

date: JAN 2012

W. www.neiljarvis.co.uk **E.** mail@neiljarvis.co.uk **T.** 07795383847

NEIL JARVIS ARCHITECTURE