



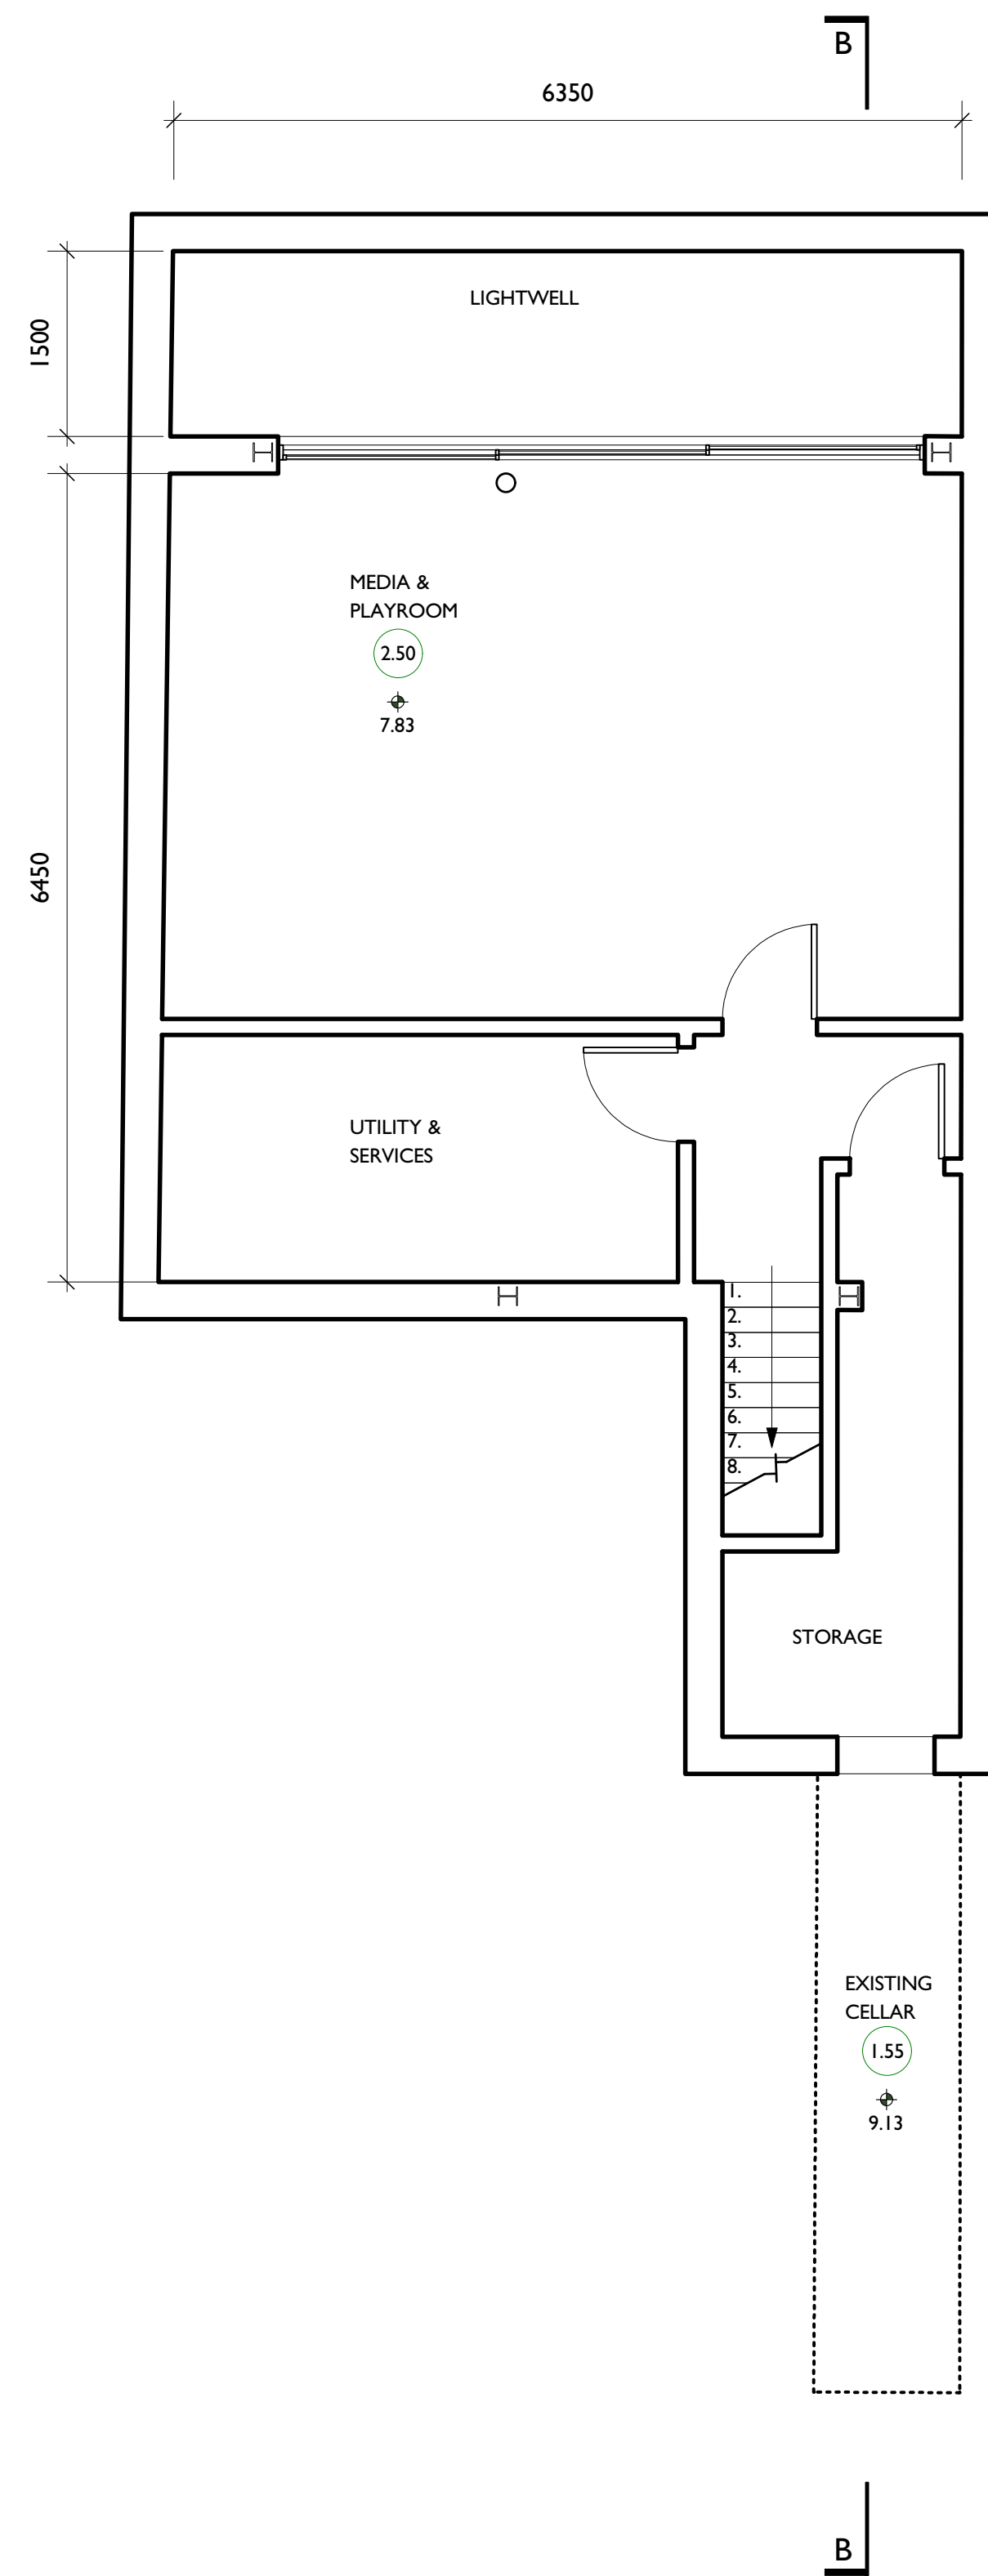

1 BASEMENT  
Scale: 1:50

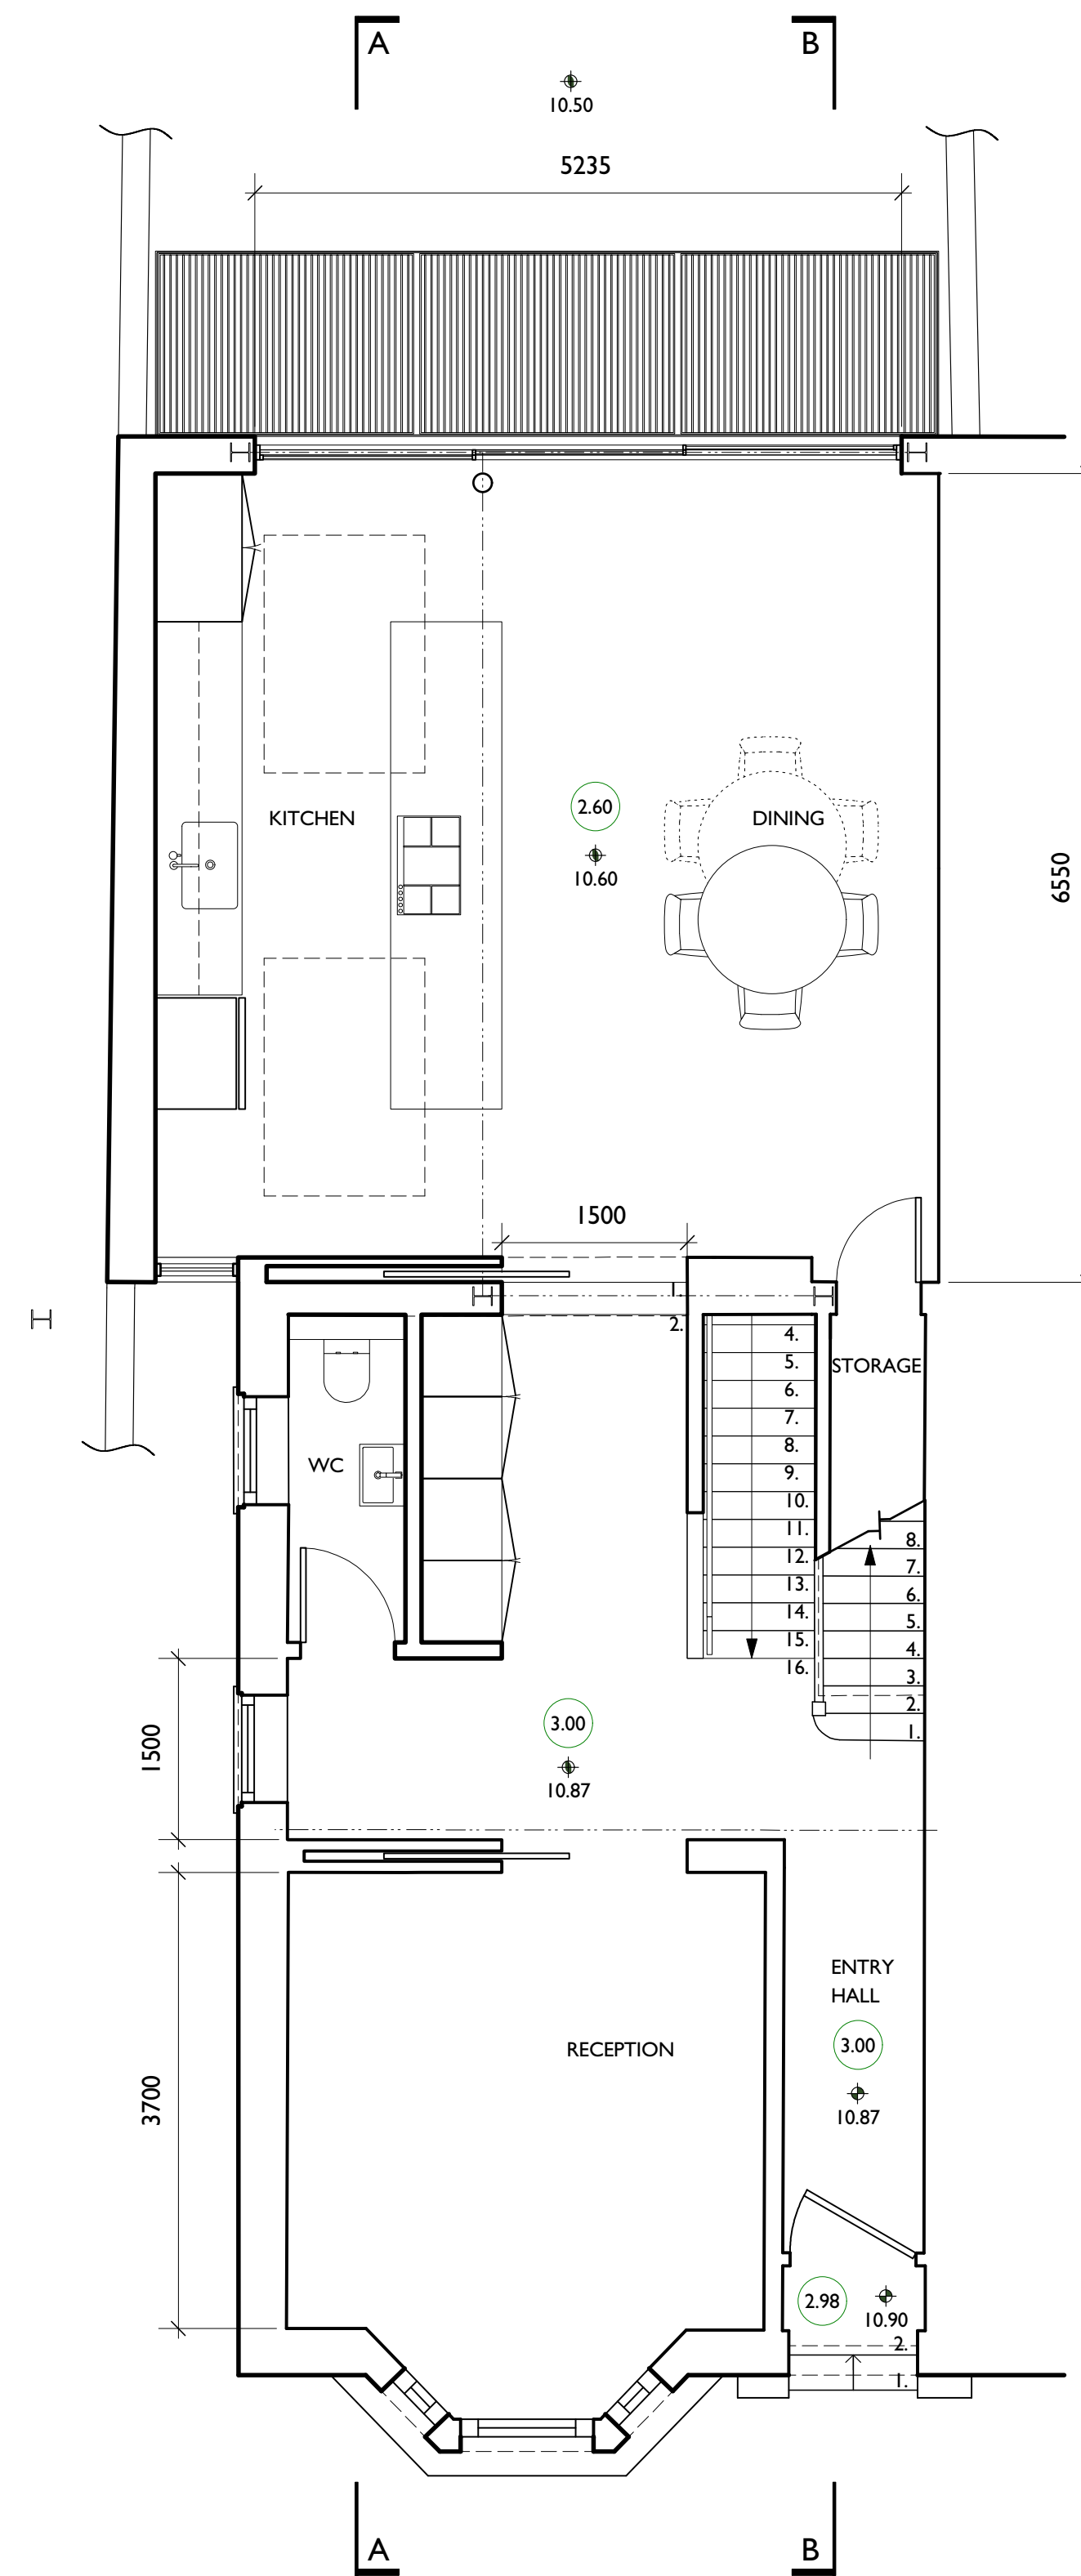

2 GROUND FLOOR  
Scale: 1:50