



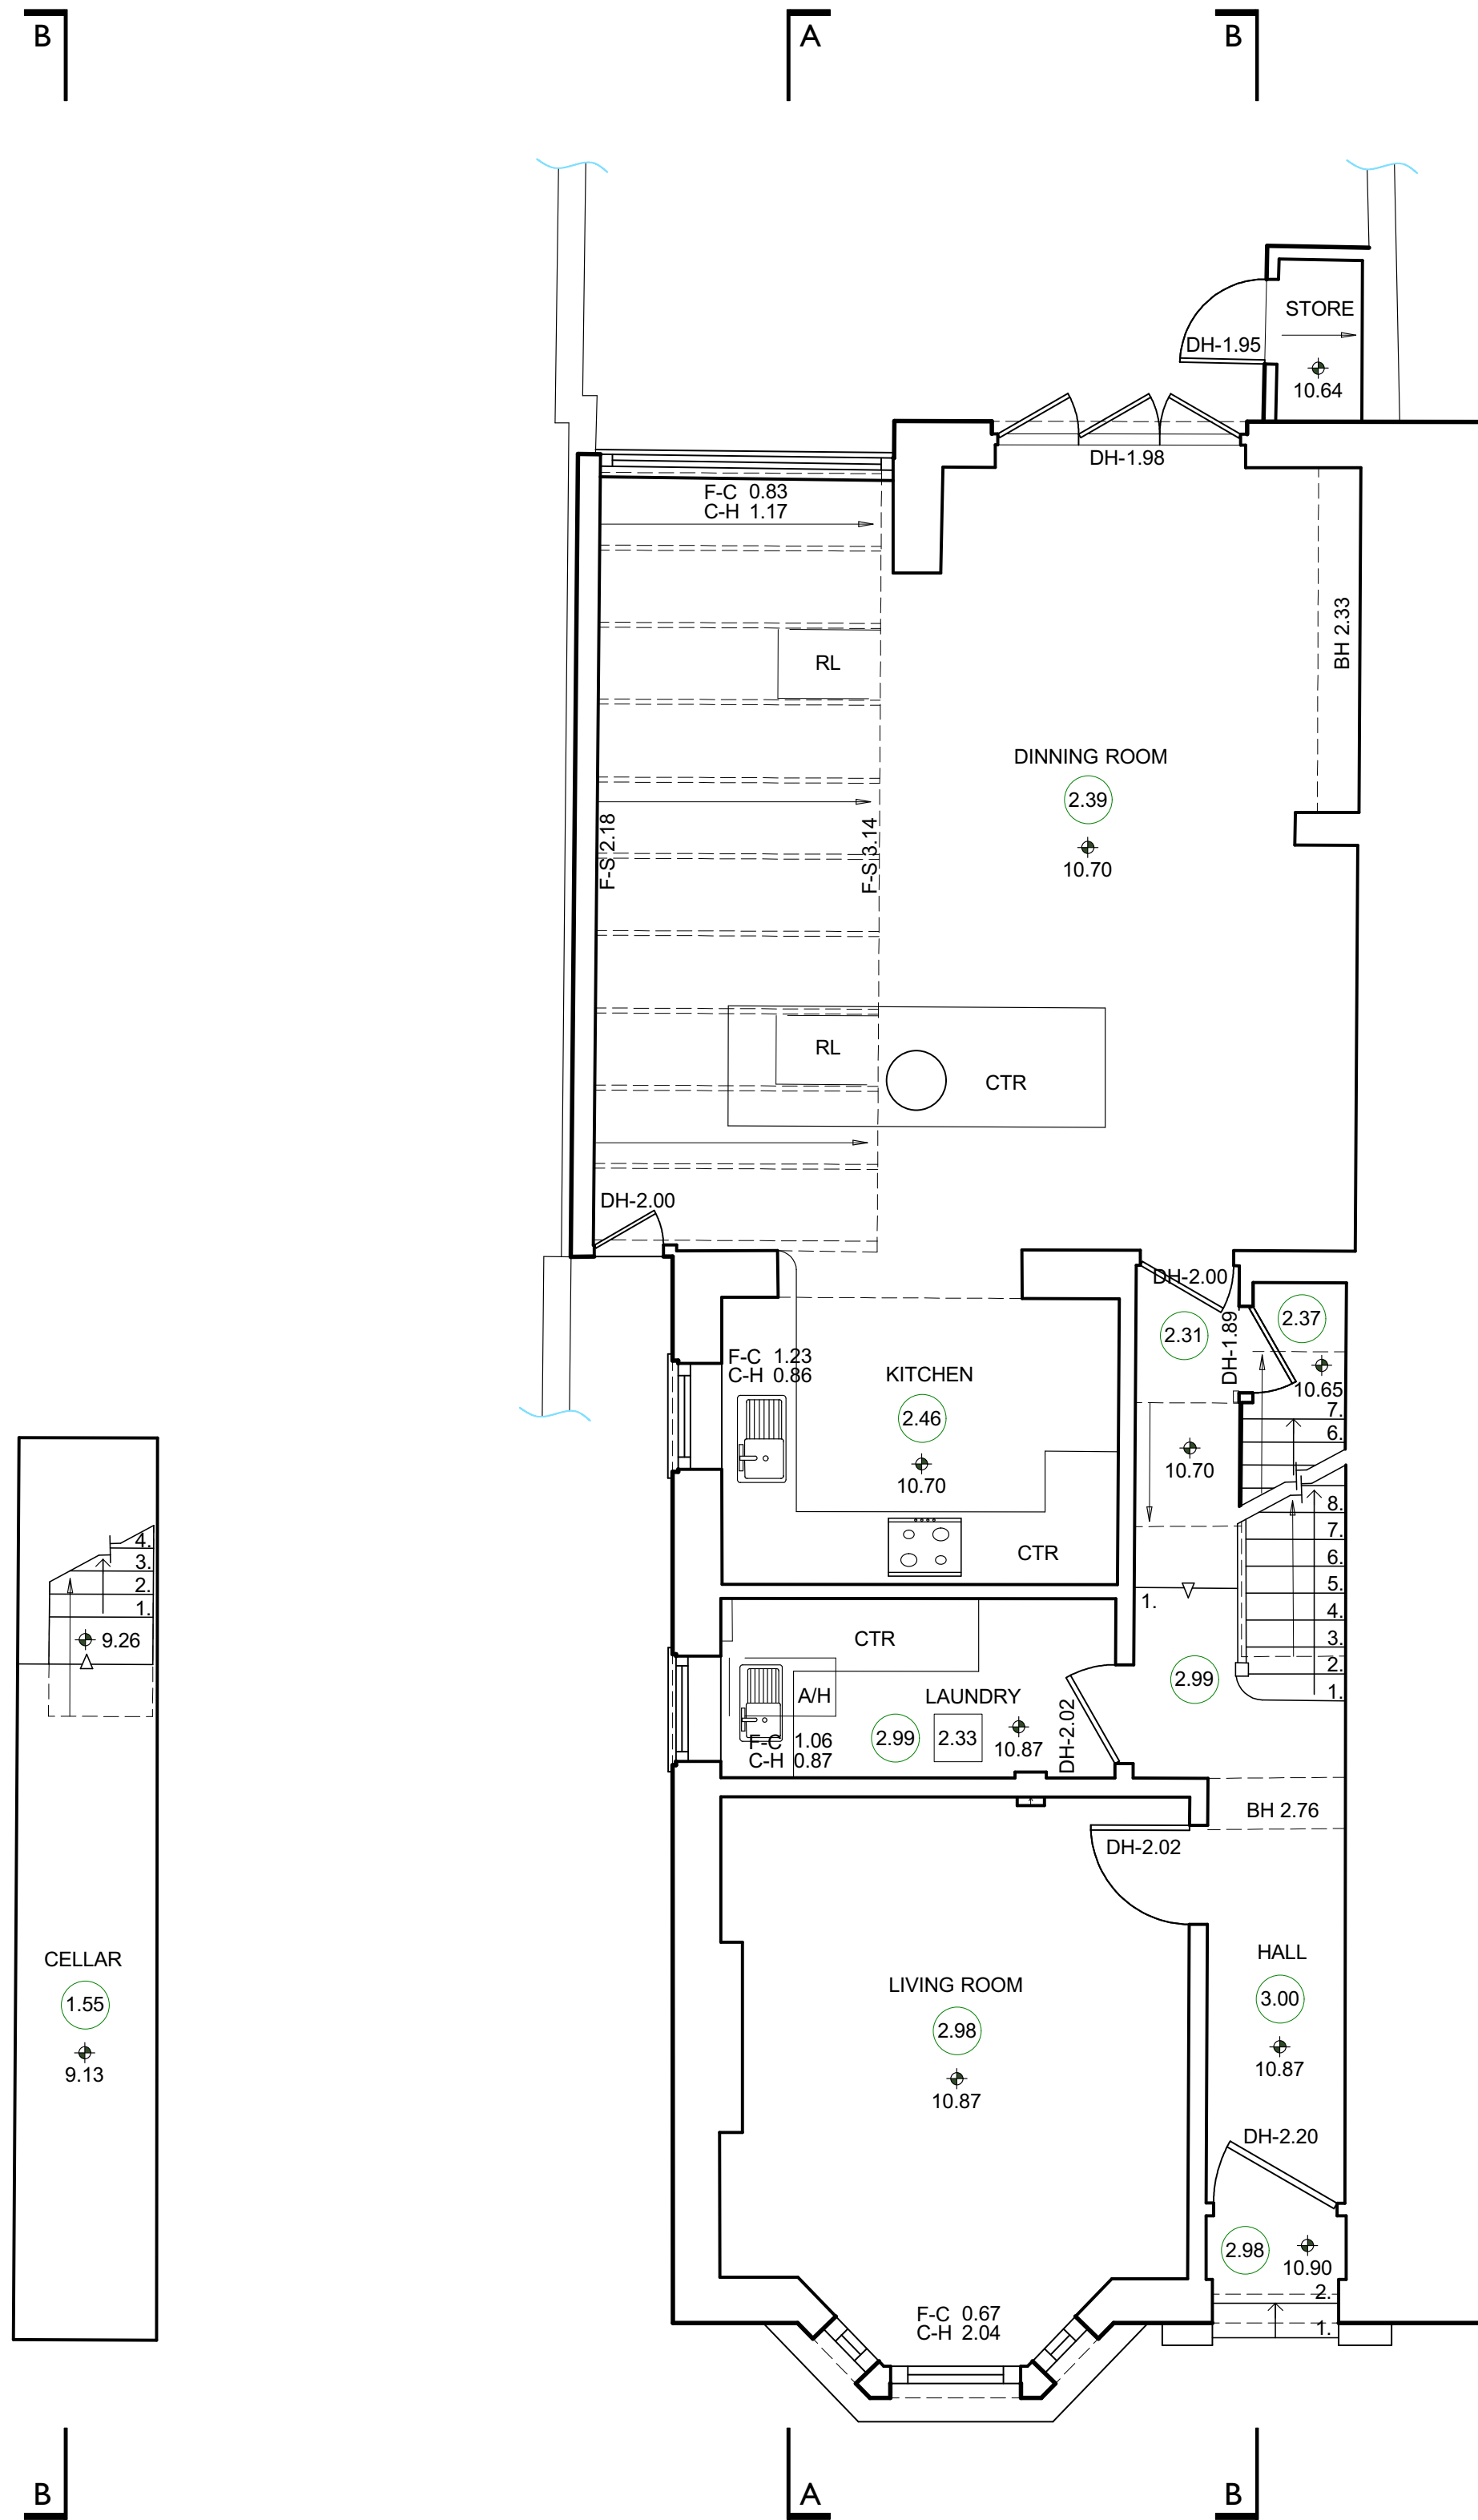

2 GROUND FLOOR
Scale: 1:50

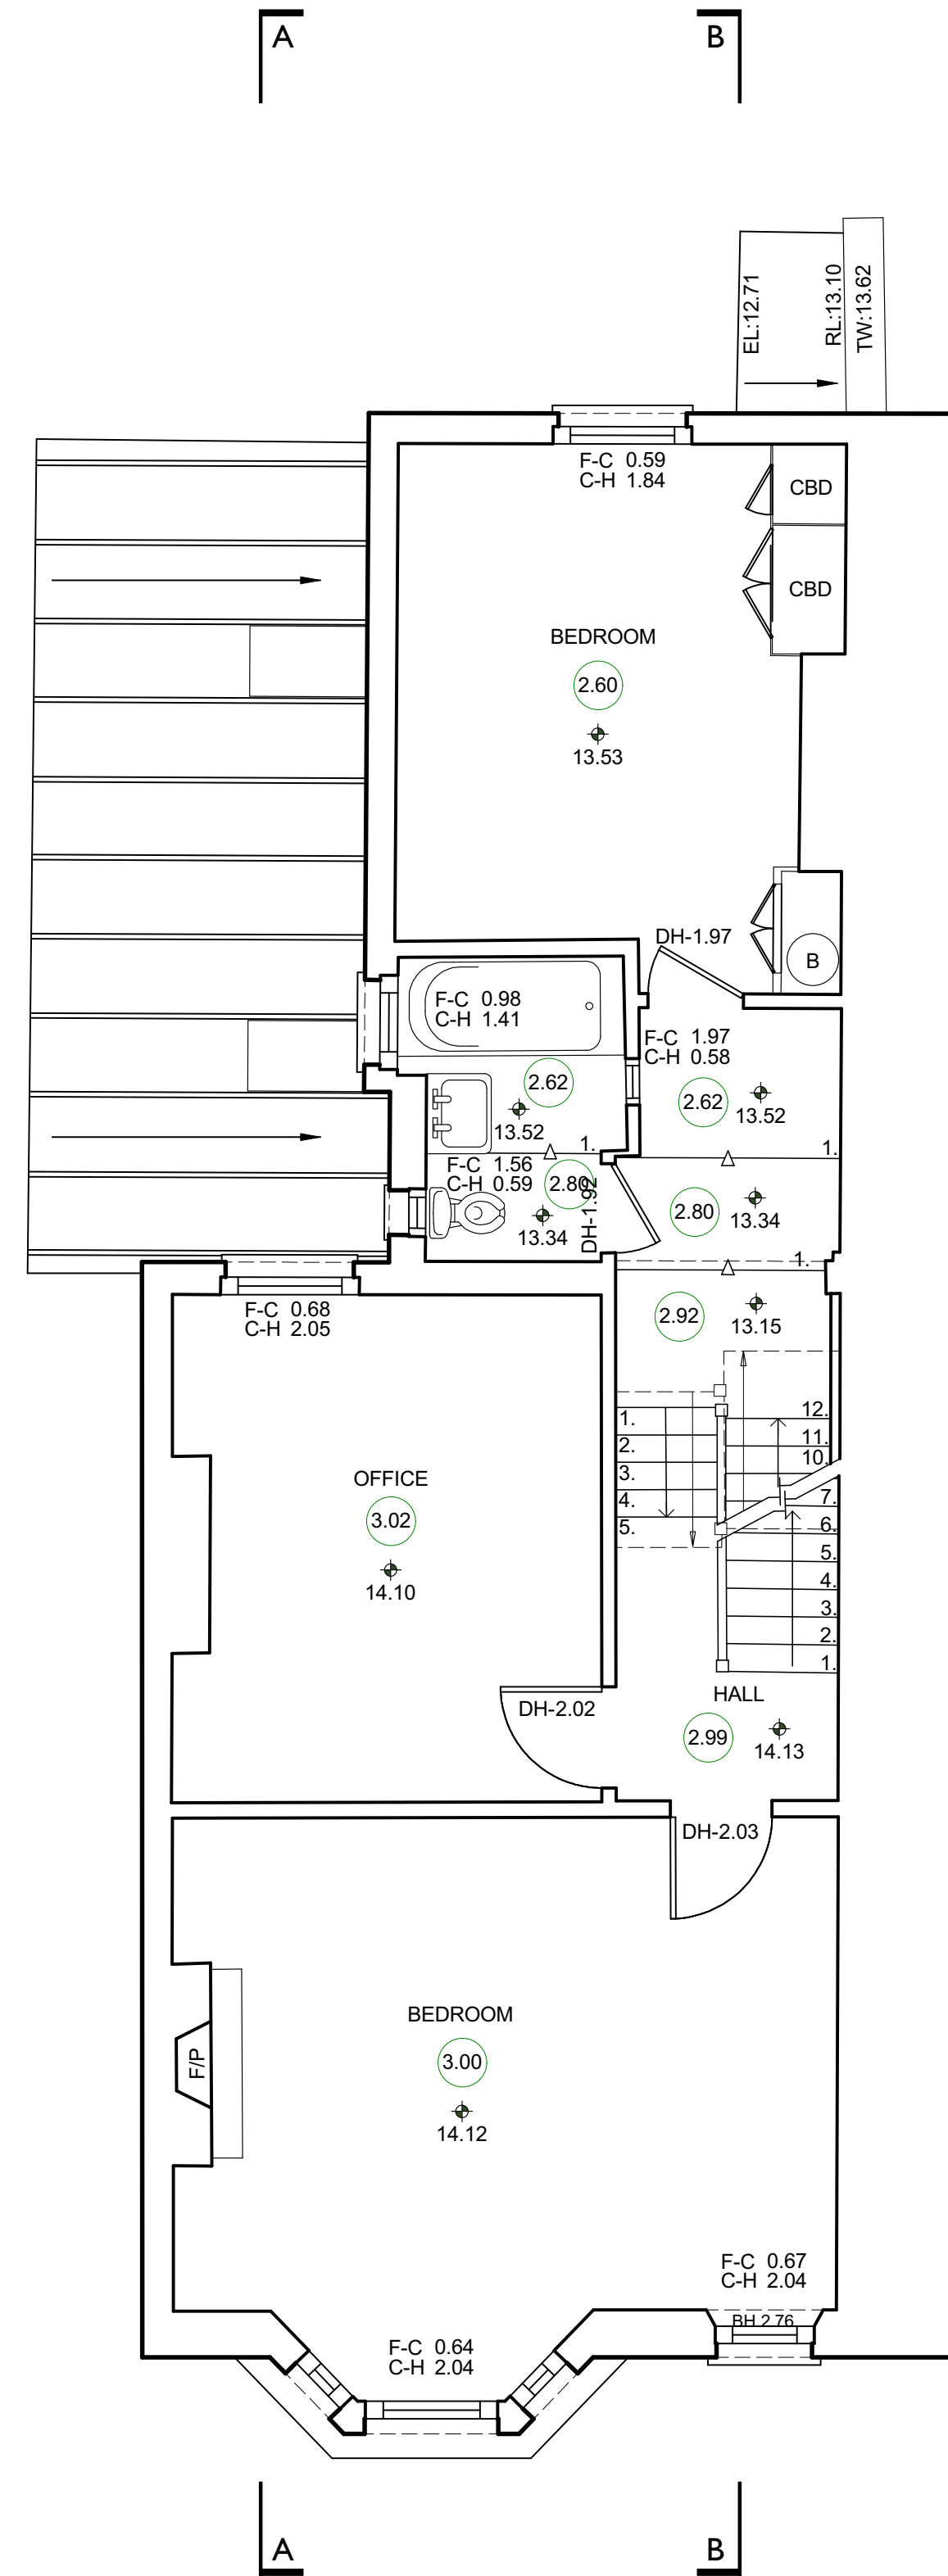

3 FIRST FLOOR
Scale: 1:50

