



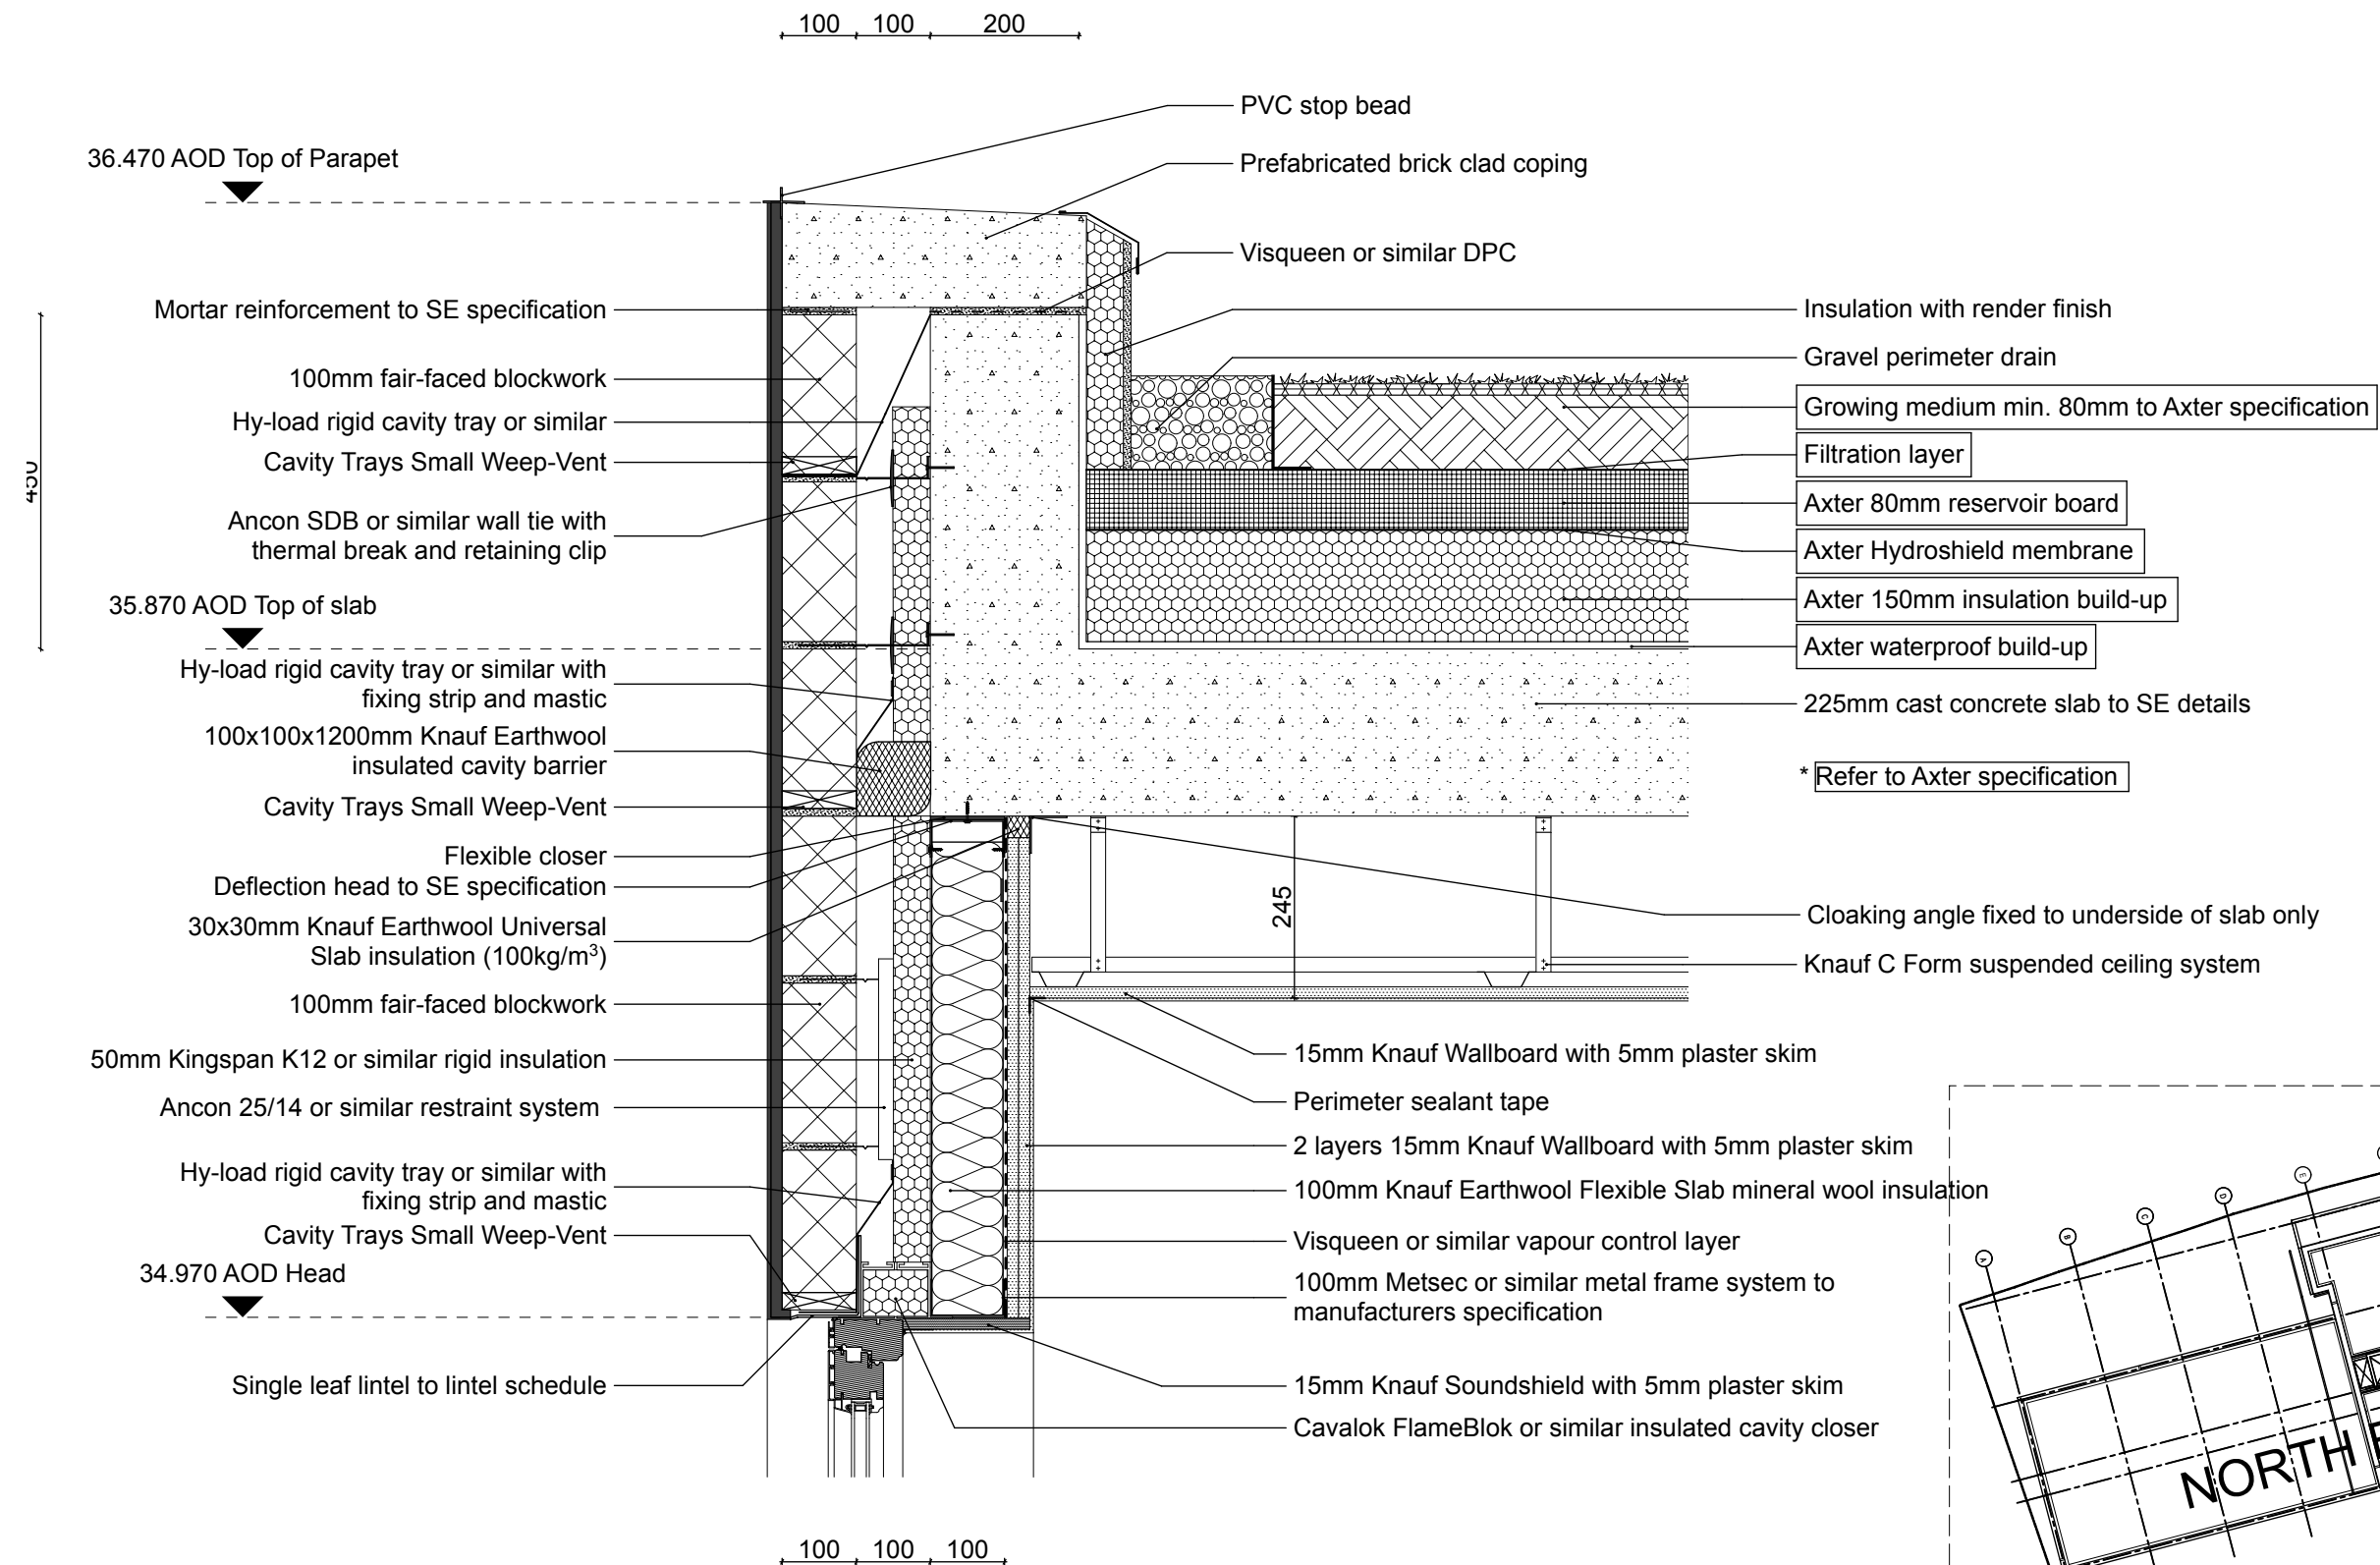

Roof U-Value: 0.17 W/m²K
External Wall U-Value: 0.23 W/m²K

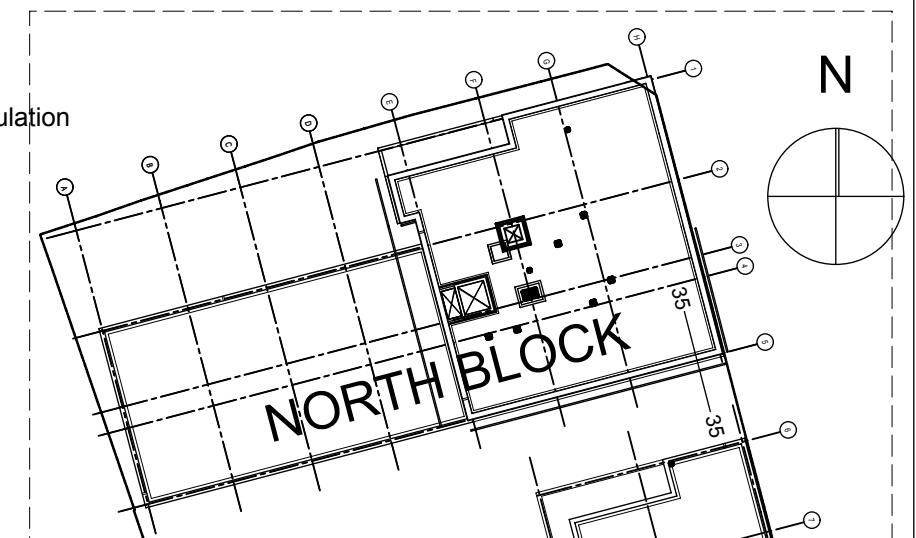

Detail Location Plan

Scale 1:500@A3

NOTES:

Detail Location Ref: 12.036.1352

CLIENT

CREST NICHOLSON

TITLE

SIDMOUTH STREET,
BLOOMSBURY

Detail 35 Parapet Condition 2

HGP
ARCHITECTS

FURZEHALL FARM, WICKHAM ROAD
FAREHAM, HAMPSHIRE, PO16 7JH

T: 01329 283 225
F: 01329 237 004
E: EMAIL@HGP-ARCHITECTS.CO.UK
W: WWW.HGP-ARCHITECTS.CO.UK



HGP Architects Ltd.
Copyright Reserved.

Rev	Date	Description	By	PH
B	28.11.12	General updates	SB	
A	18.10.12	General updates	SB	

REVISIONS

TENDER

Scale @ A3: 1:10, 1:500

Date : 30/11/2012

Drawn by : SB

Checked by : MLE

Drawing No:

12.036.1834

Revision:

B