


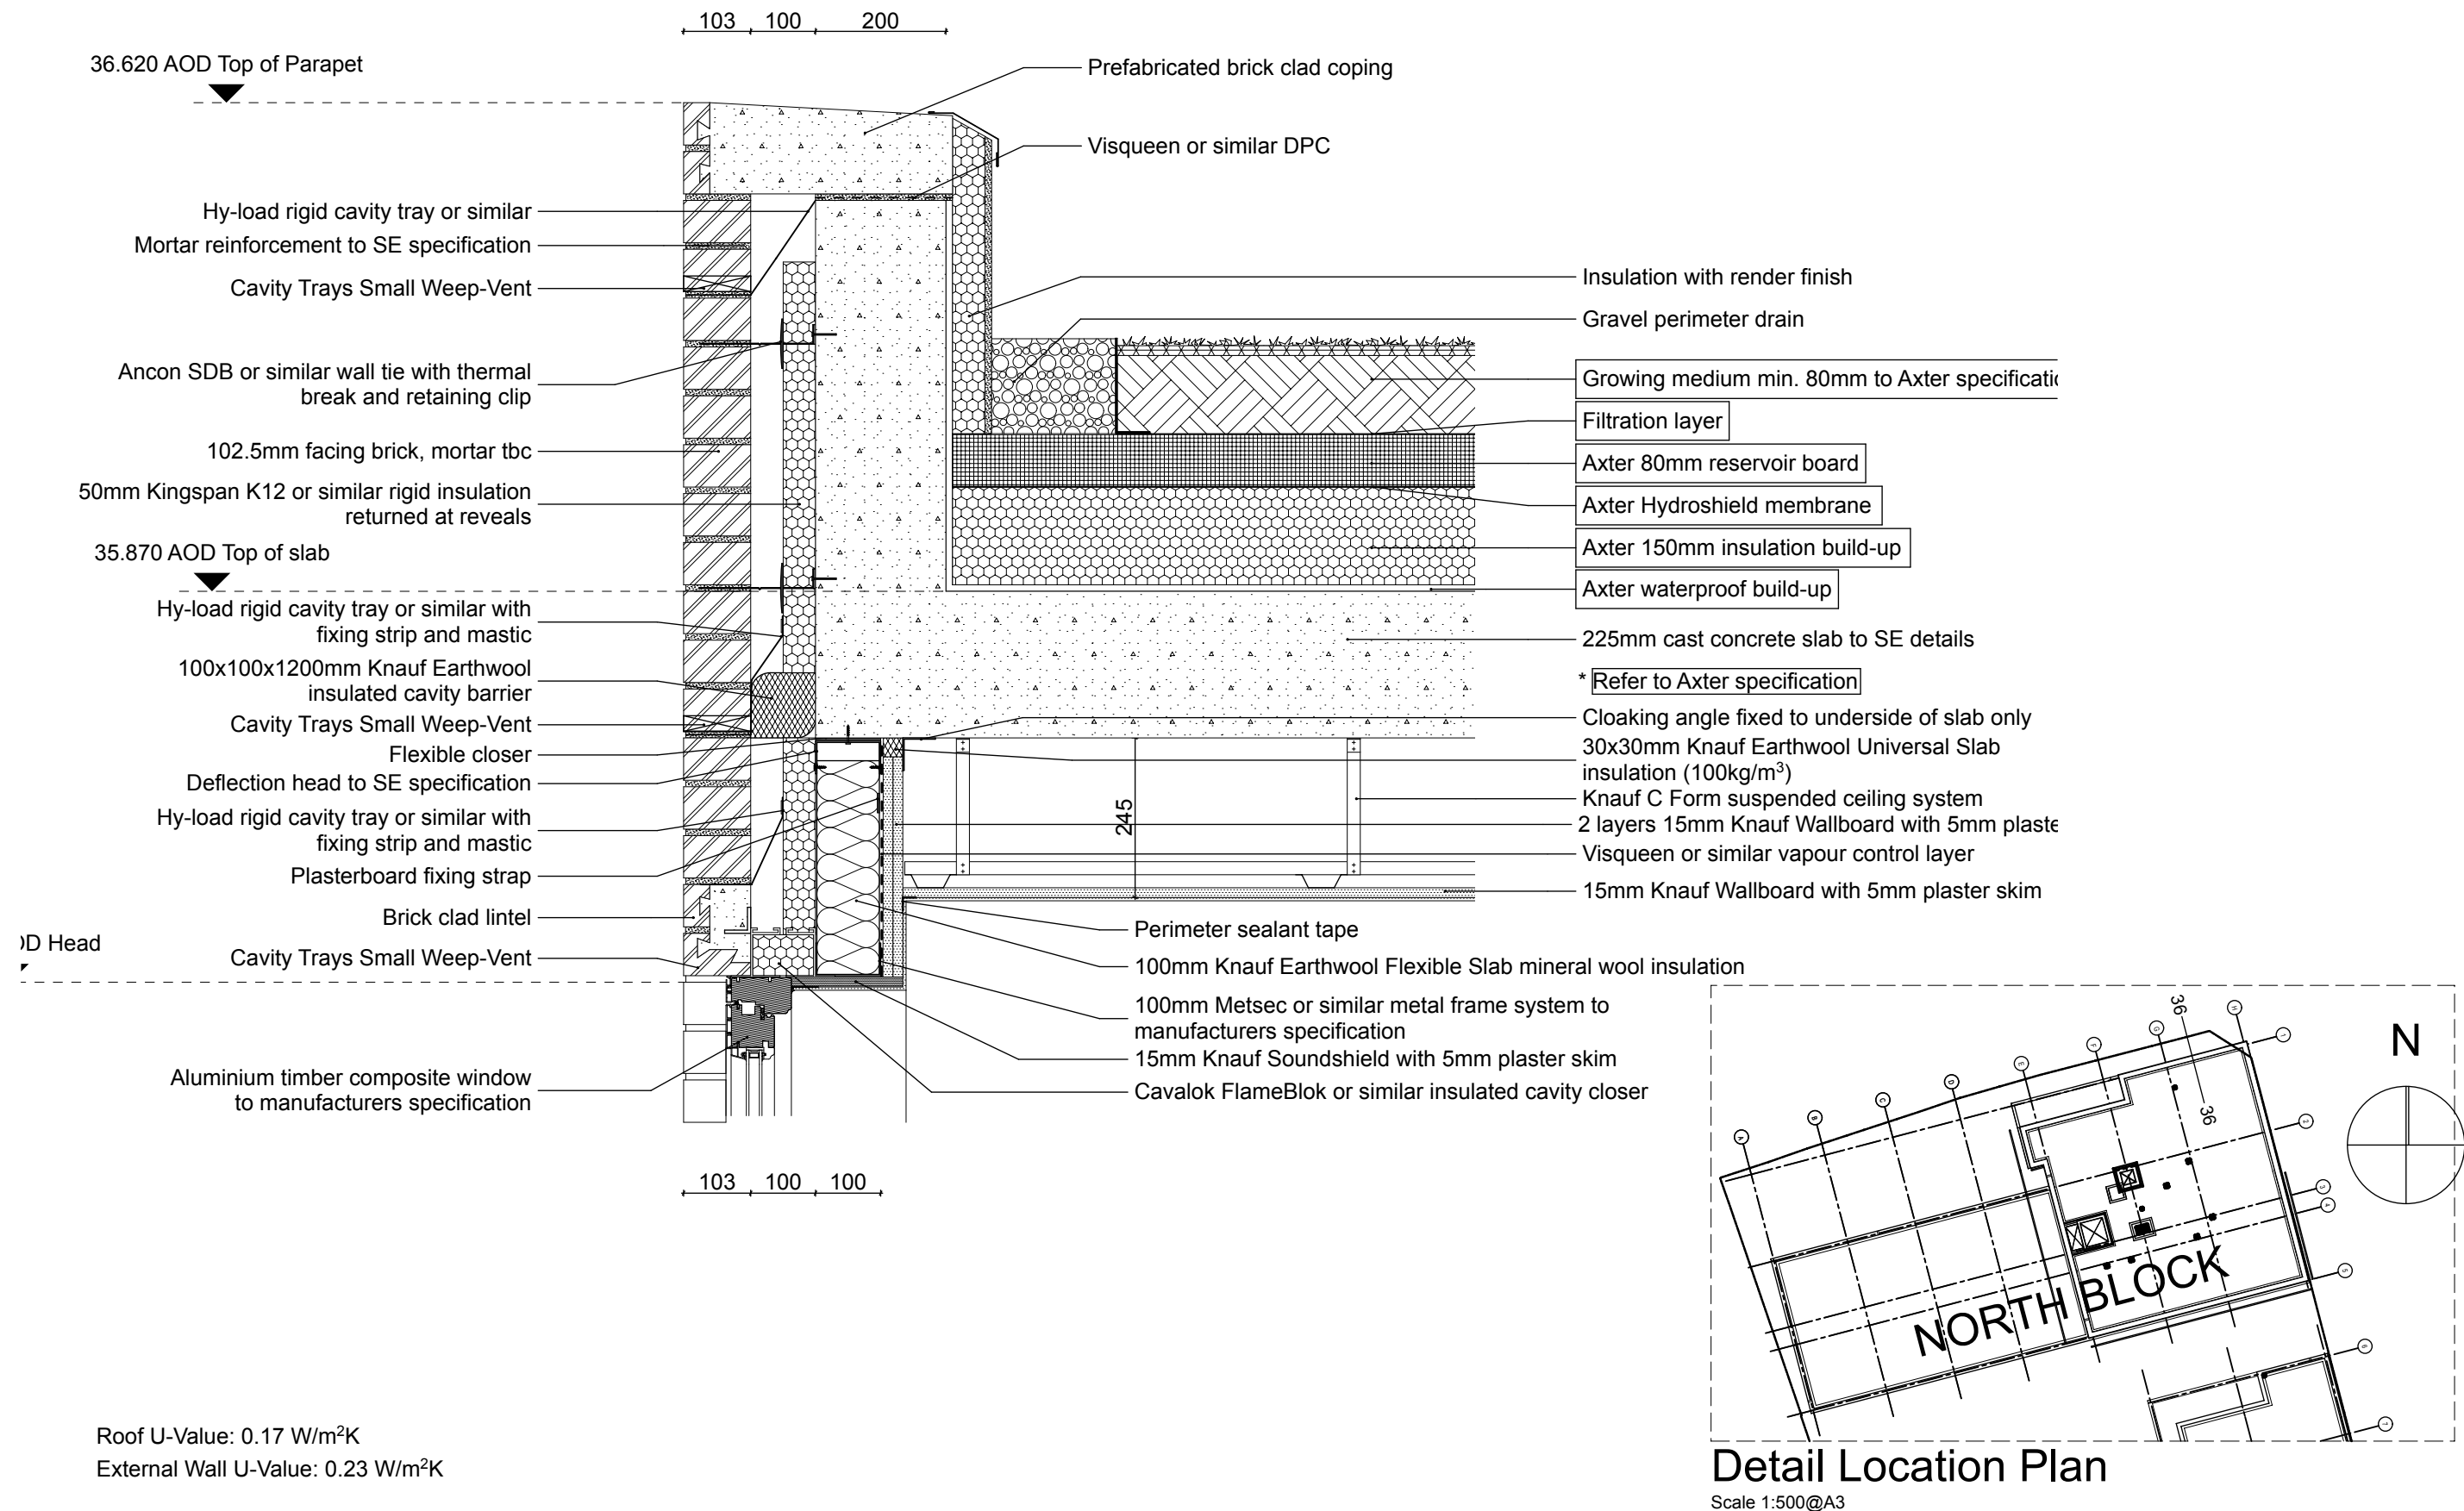

			NOTES:		CLIENT	TITLE	HGP ARCHITECTS FURZEHALL FARM, WICKHAM ROAD FAREHAM, HAMPSHIRE, PO16 7JH T: 01329 283 225 F: 01329 237 004 E: EMAIL@HGP-ARCHITECTS.CO.UK W: WWW.HGP-ARCHITECTS.CO.UK
			Detail Location Ref: 12.036.1352		CREST NICHOLSON	SIDMOUTH STREET, BLOOMSBURY	
						Detail 36 Parapet Condition 3	
REVISIONS			TENDER		Scale @ A3: 1:10, 1:500	Drawn by: SB	Revision: B
					Date: 30/11/2012	Checked by: MLE	12.036.1835
					Drawing No:		FS 10342