
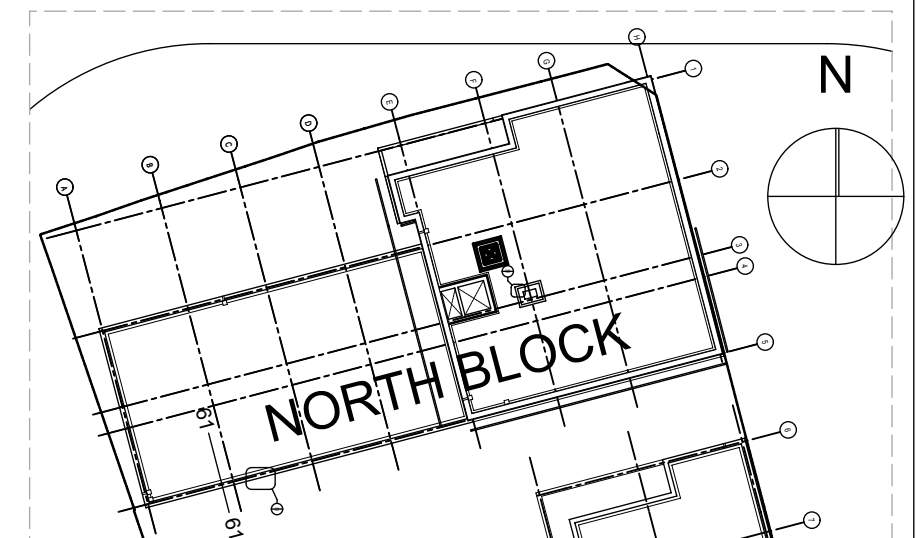


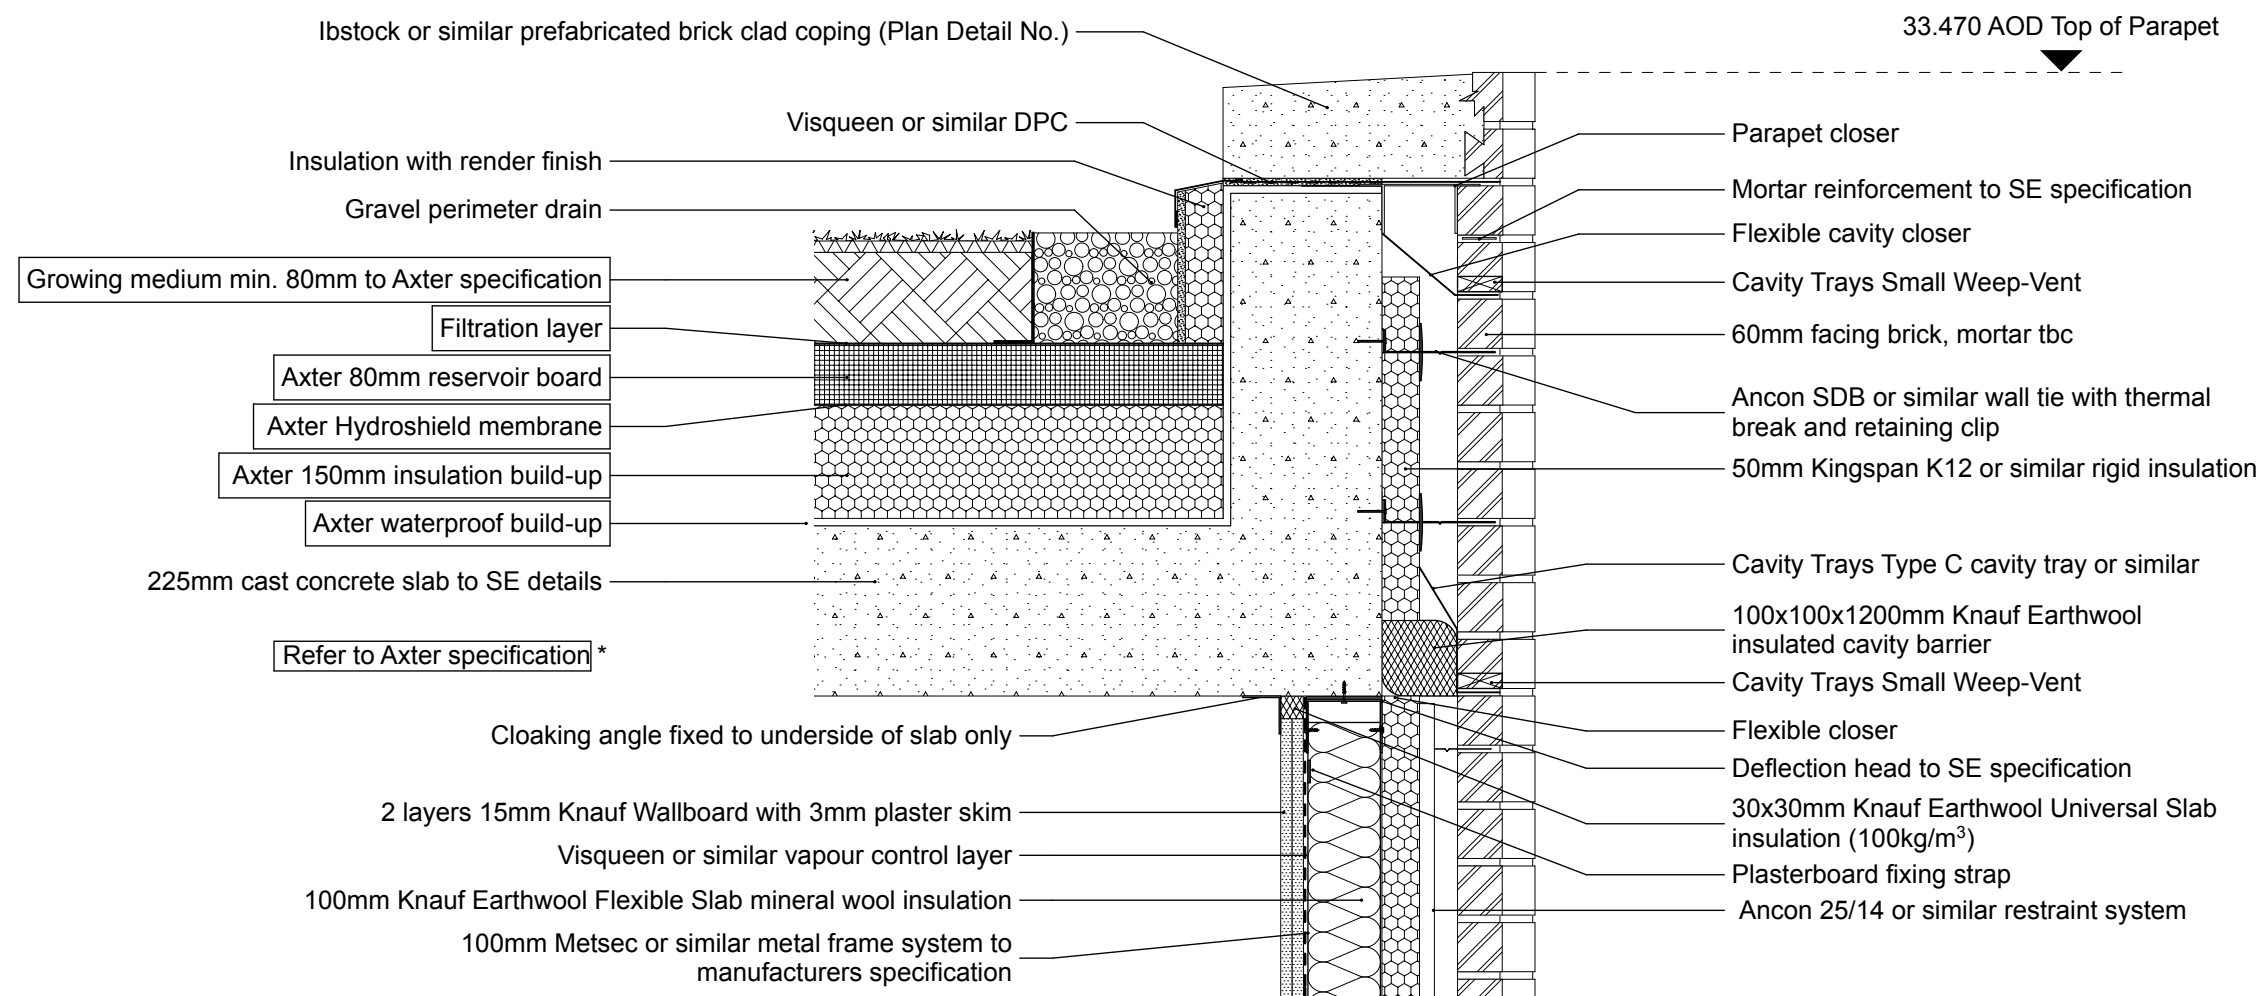

Detail Location Plan

Scale 1:500@A3

					NOTES:		CLIENT CREST NICHOLSON		TITLE SIDMOUTH STREET, BLOOMSBURY		HGP ARCHITECTS FURZEHALL FARM, WICKHAM ROAD FAREHAM, HAMPSHIRE, PO16 7JH T: 01329 283 225 F: 01329 237 004 E: EMAIL@HGP-ARCHITECTS.CO.UK W: WWW.HGP-ARCHITECTS.CO.UK	
A					04.03.13		UPSTAND AMENDED		SB		Detail 61 North Block Lower Parapet	
Rev No					Date Date		Description Description		By By		PH PH	
REVISIONS					TENDER		Scale @ A3: 1:10, 1:500		Drawn by : SB		Drawing No: 12.036.1861	
							Date : 05/03/2013		Checked by : MLE		Revision: A	
											FS 10342 HGP Architects Ltd. Copyright Reserved.	