



PRINCE OF WALES ROAD

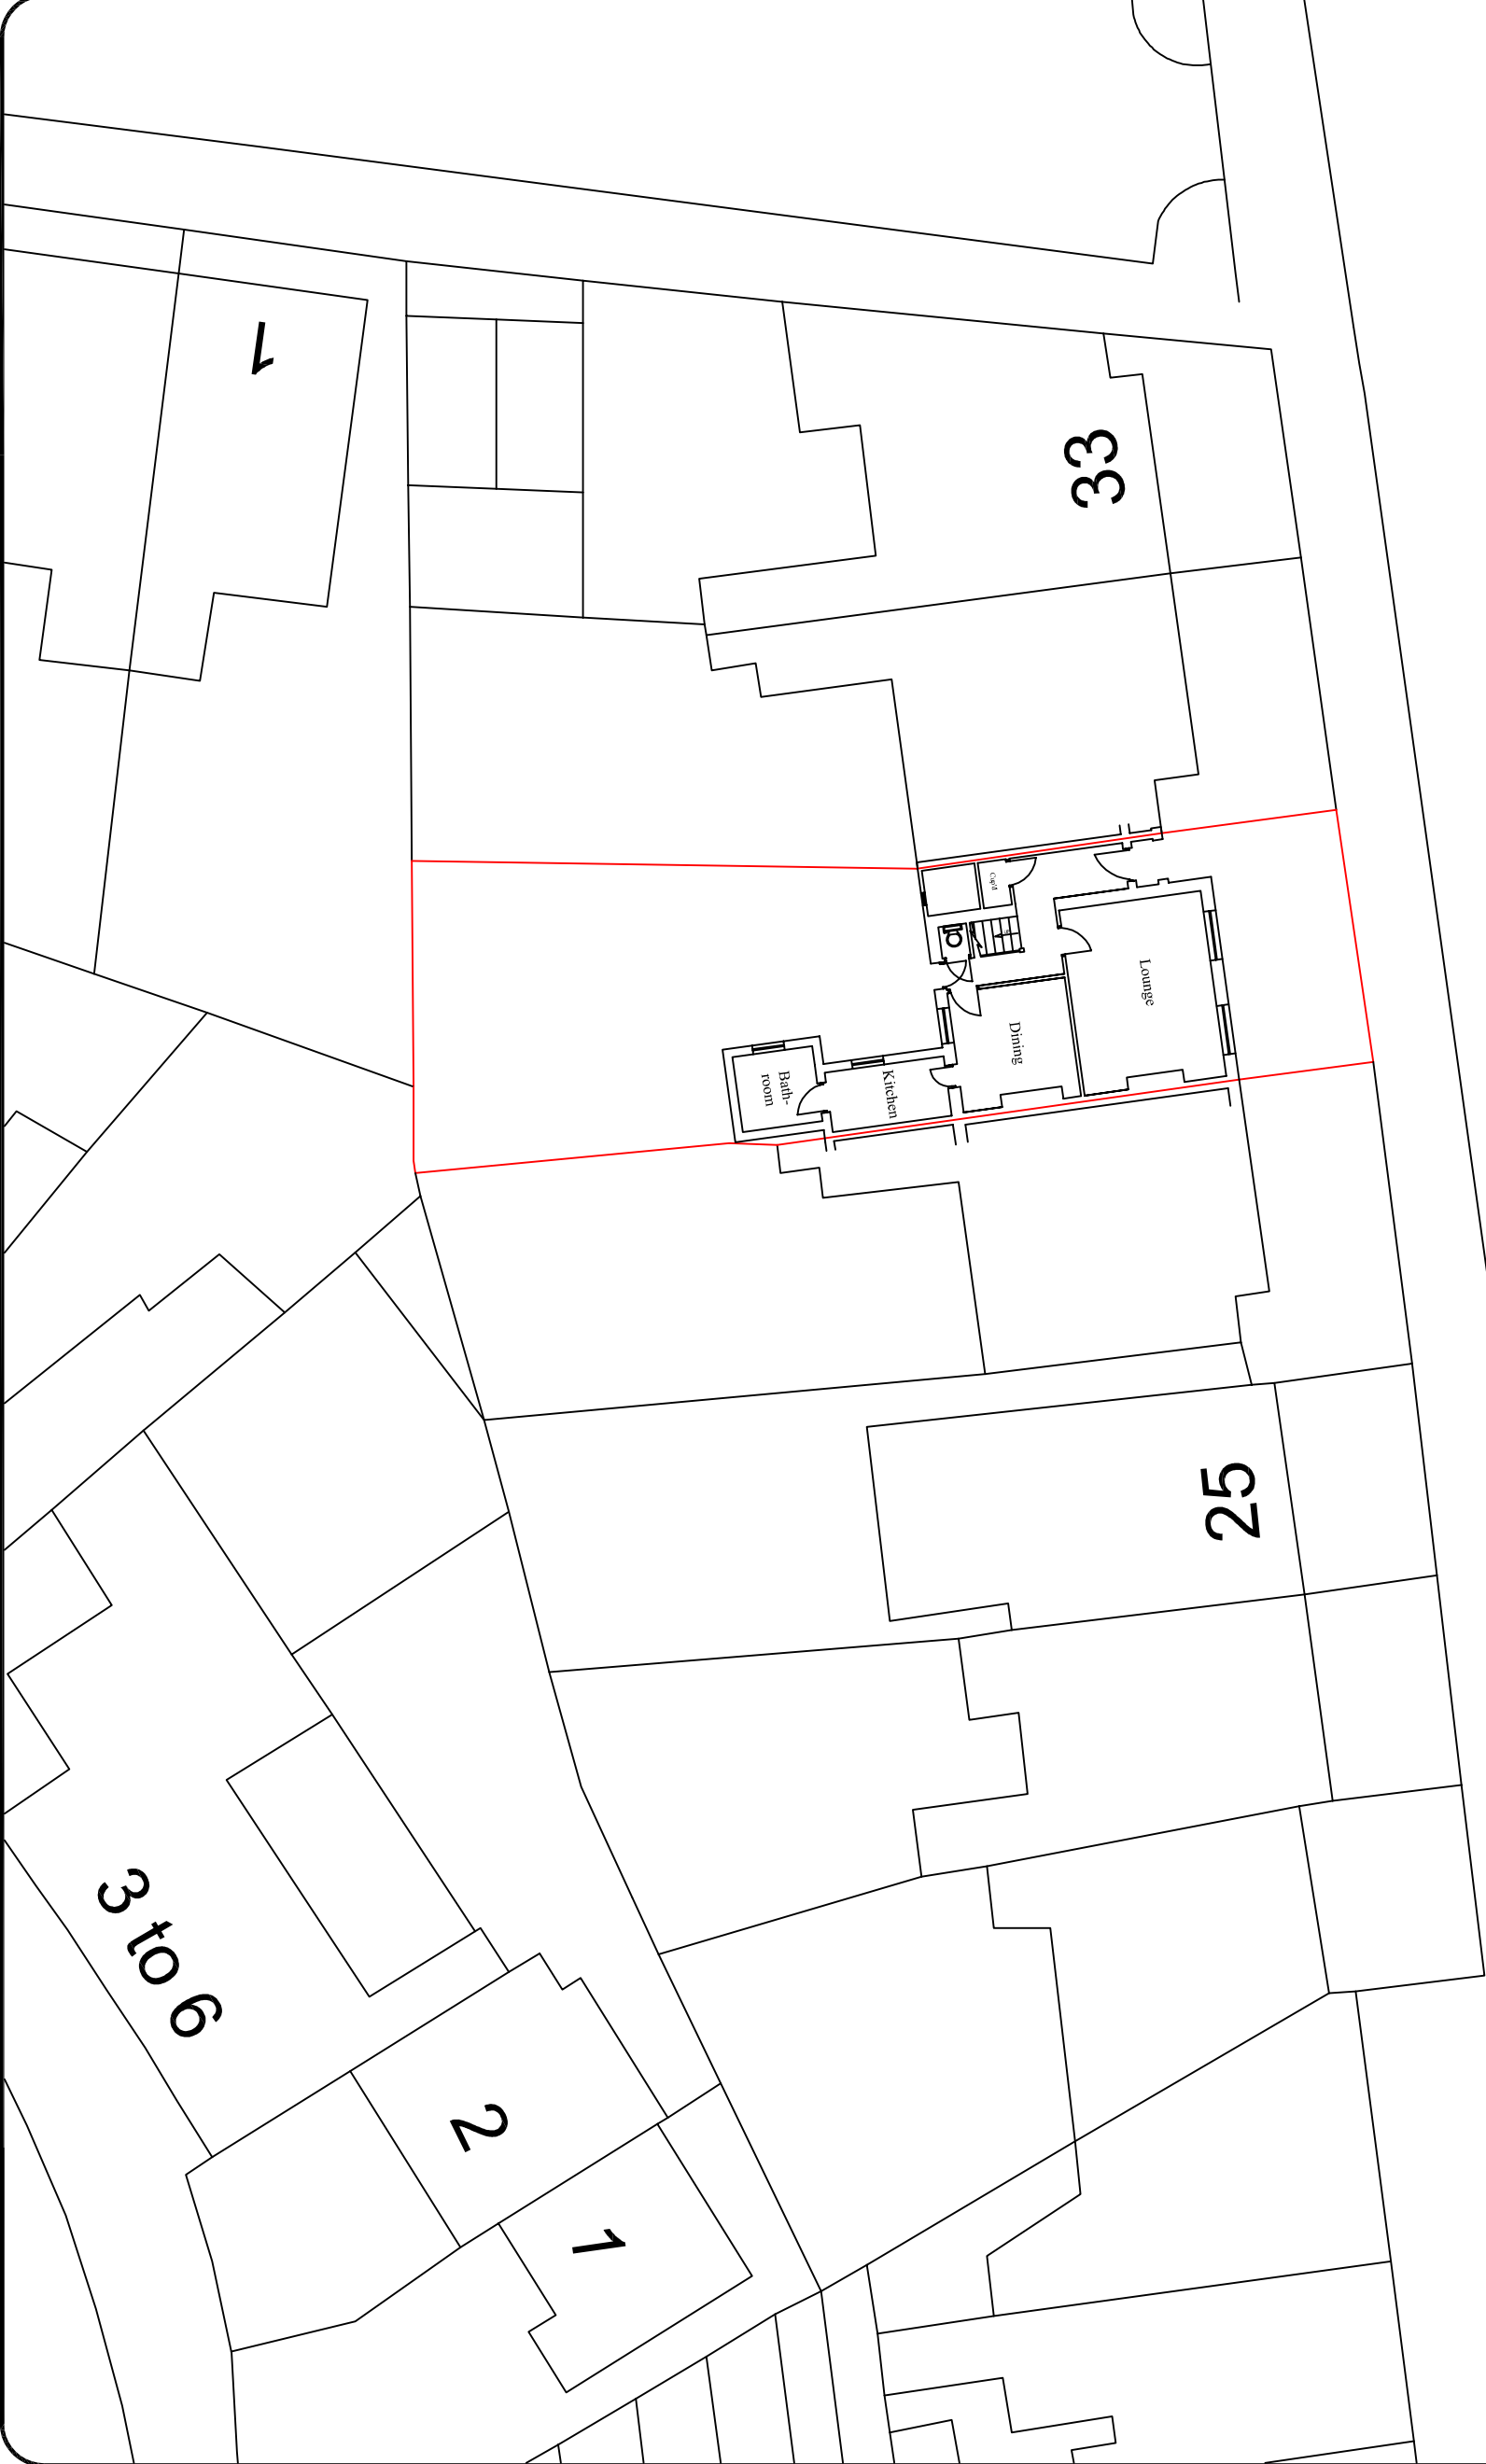

Notes

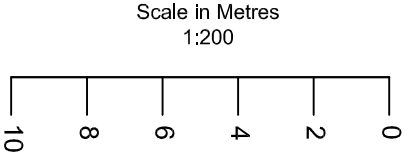

Rev	Date	Details	By
00	25/02/13	Revision 00	CE

--	--	--	--

Project	Loft Extension
---------	----------------

Subject	Block Plan
---------	------------

Client: 29 Prince of Wales Road,
London, NW5 3LH

Drawing N°:	ELA/12	Rev:	00
-------------	--------	------	----

A3 Scale:	Drawn By:	Job No:	Date:
1:200	CE	0333	25/02/13

ELA design

www.ela-design.co.uk

ELA Design

10 Church Lane

Wormley

Brombourne

Herts

EN10 6JT

Tel: 07979510821