
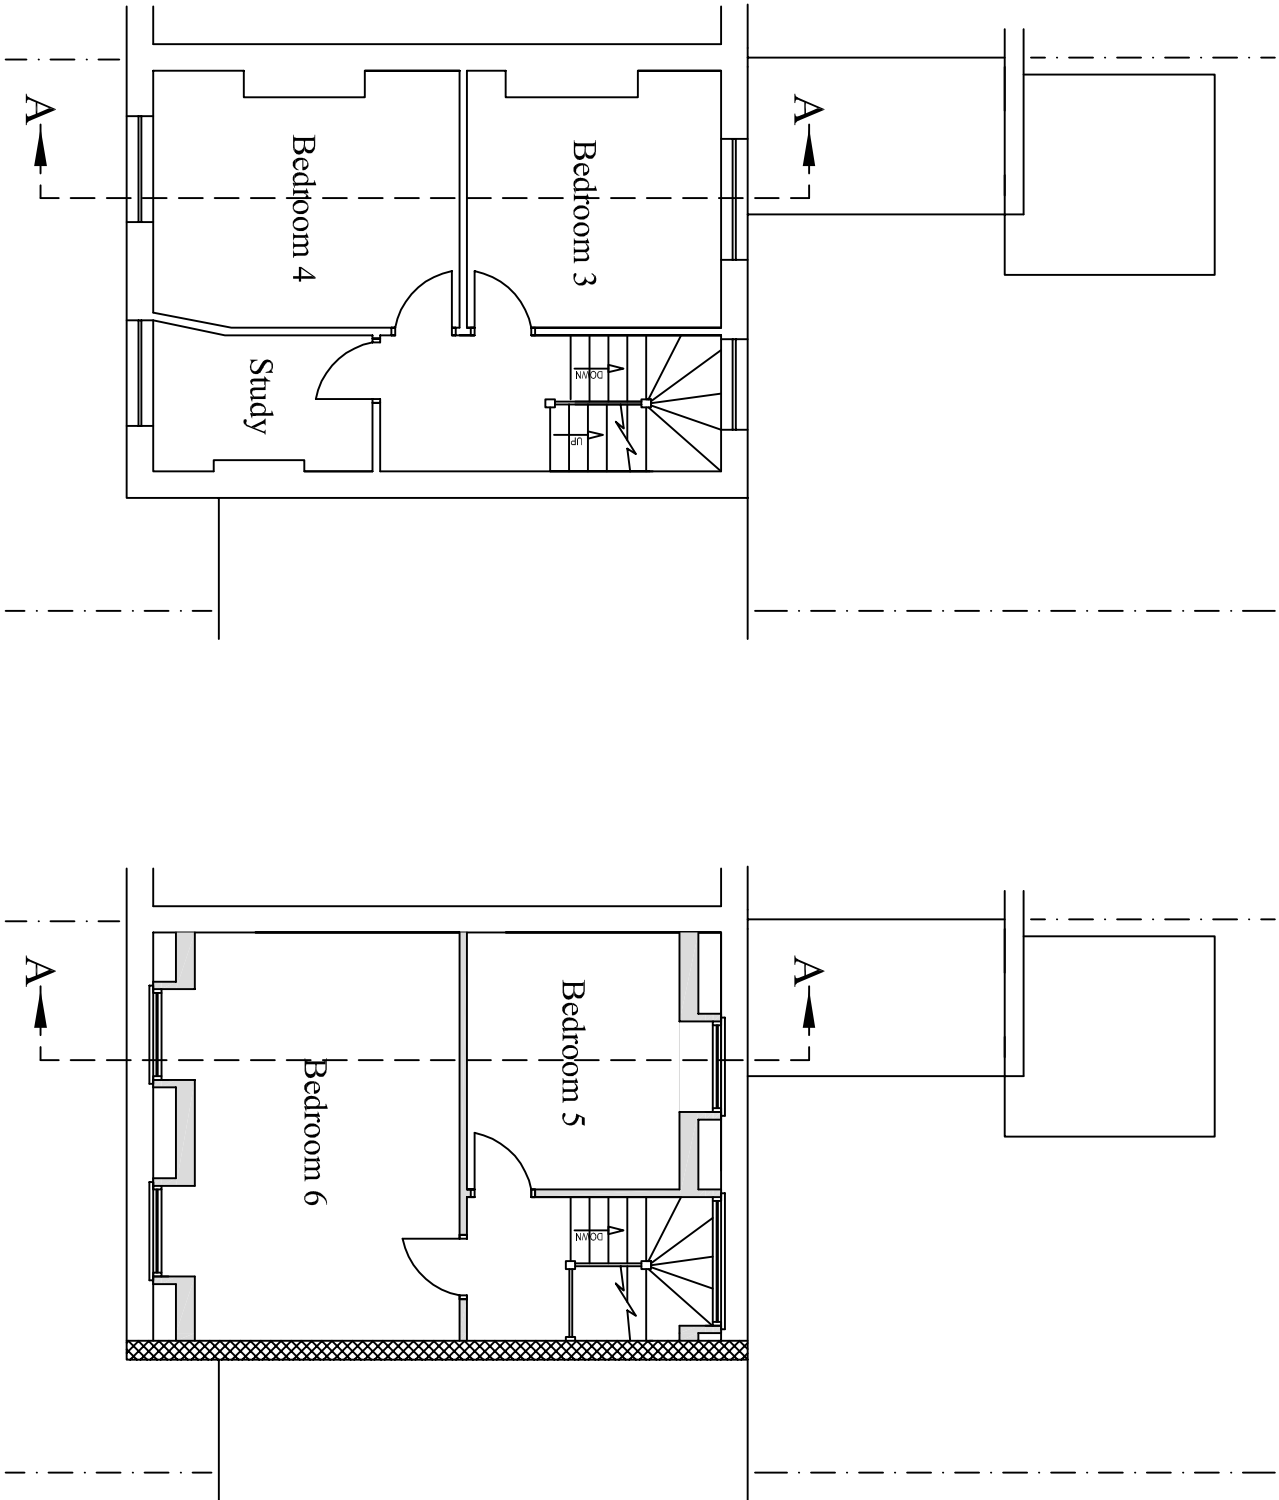


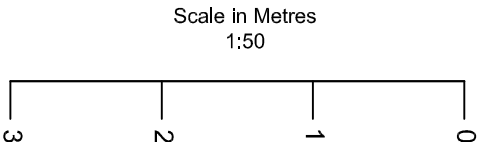

PROPOSED SECOND FLOOR LAYOUT

PROPOSED LOFT FLOOR LAYOUT

Rev	Date	Details	By
00	25/02/13	Revision 00	CE

--	--	--	--

Project: Loft Extension

Subject: Proposed Second & Loft Floor

Client: 29 Prince of Wales Road,
London, NW5 3LH

Drawing N°:	ELA/5	Rev:	00
-------------	-------	------	----

A3 Scale:	Drawn By:	Job No:	Date:
1:50	CE	0333	25/02/13



ELA
design

ELA Design
10 Church Lane
Wormley
Brombourne
Herts
EN10 6JT
Tel: 07979510821

www.ela-design.co.uk