


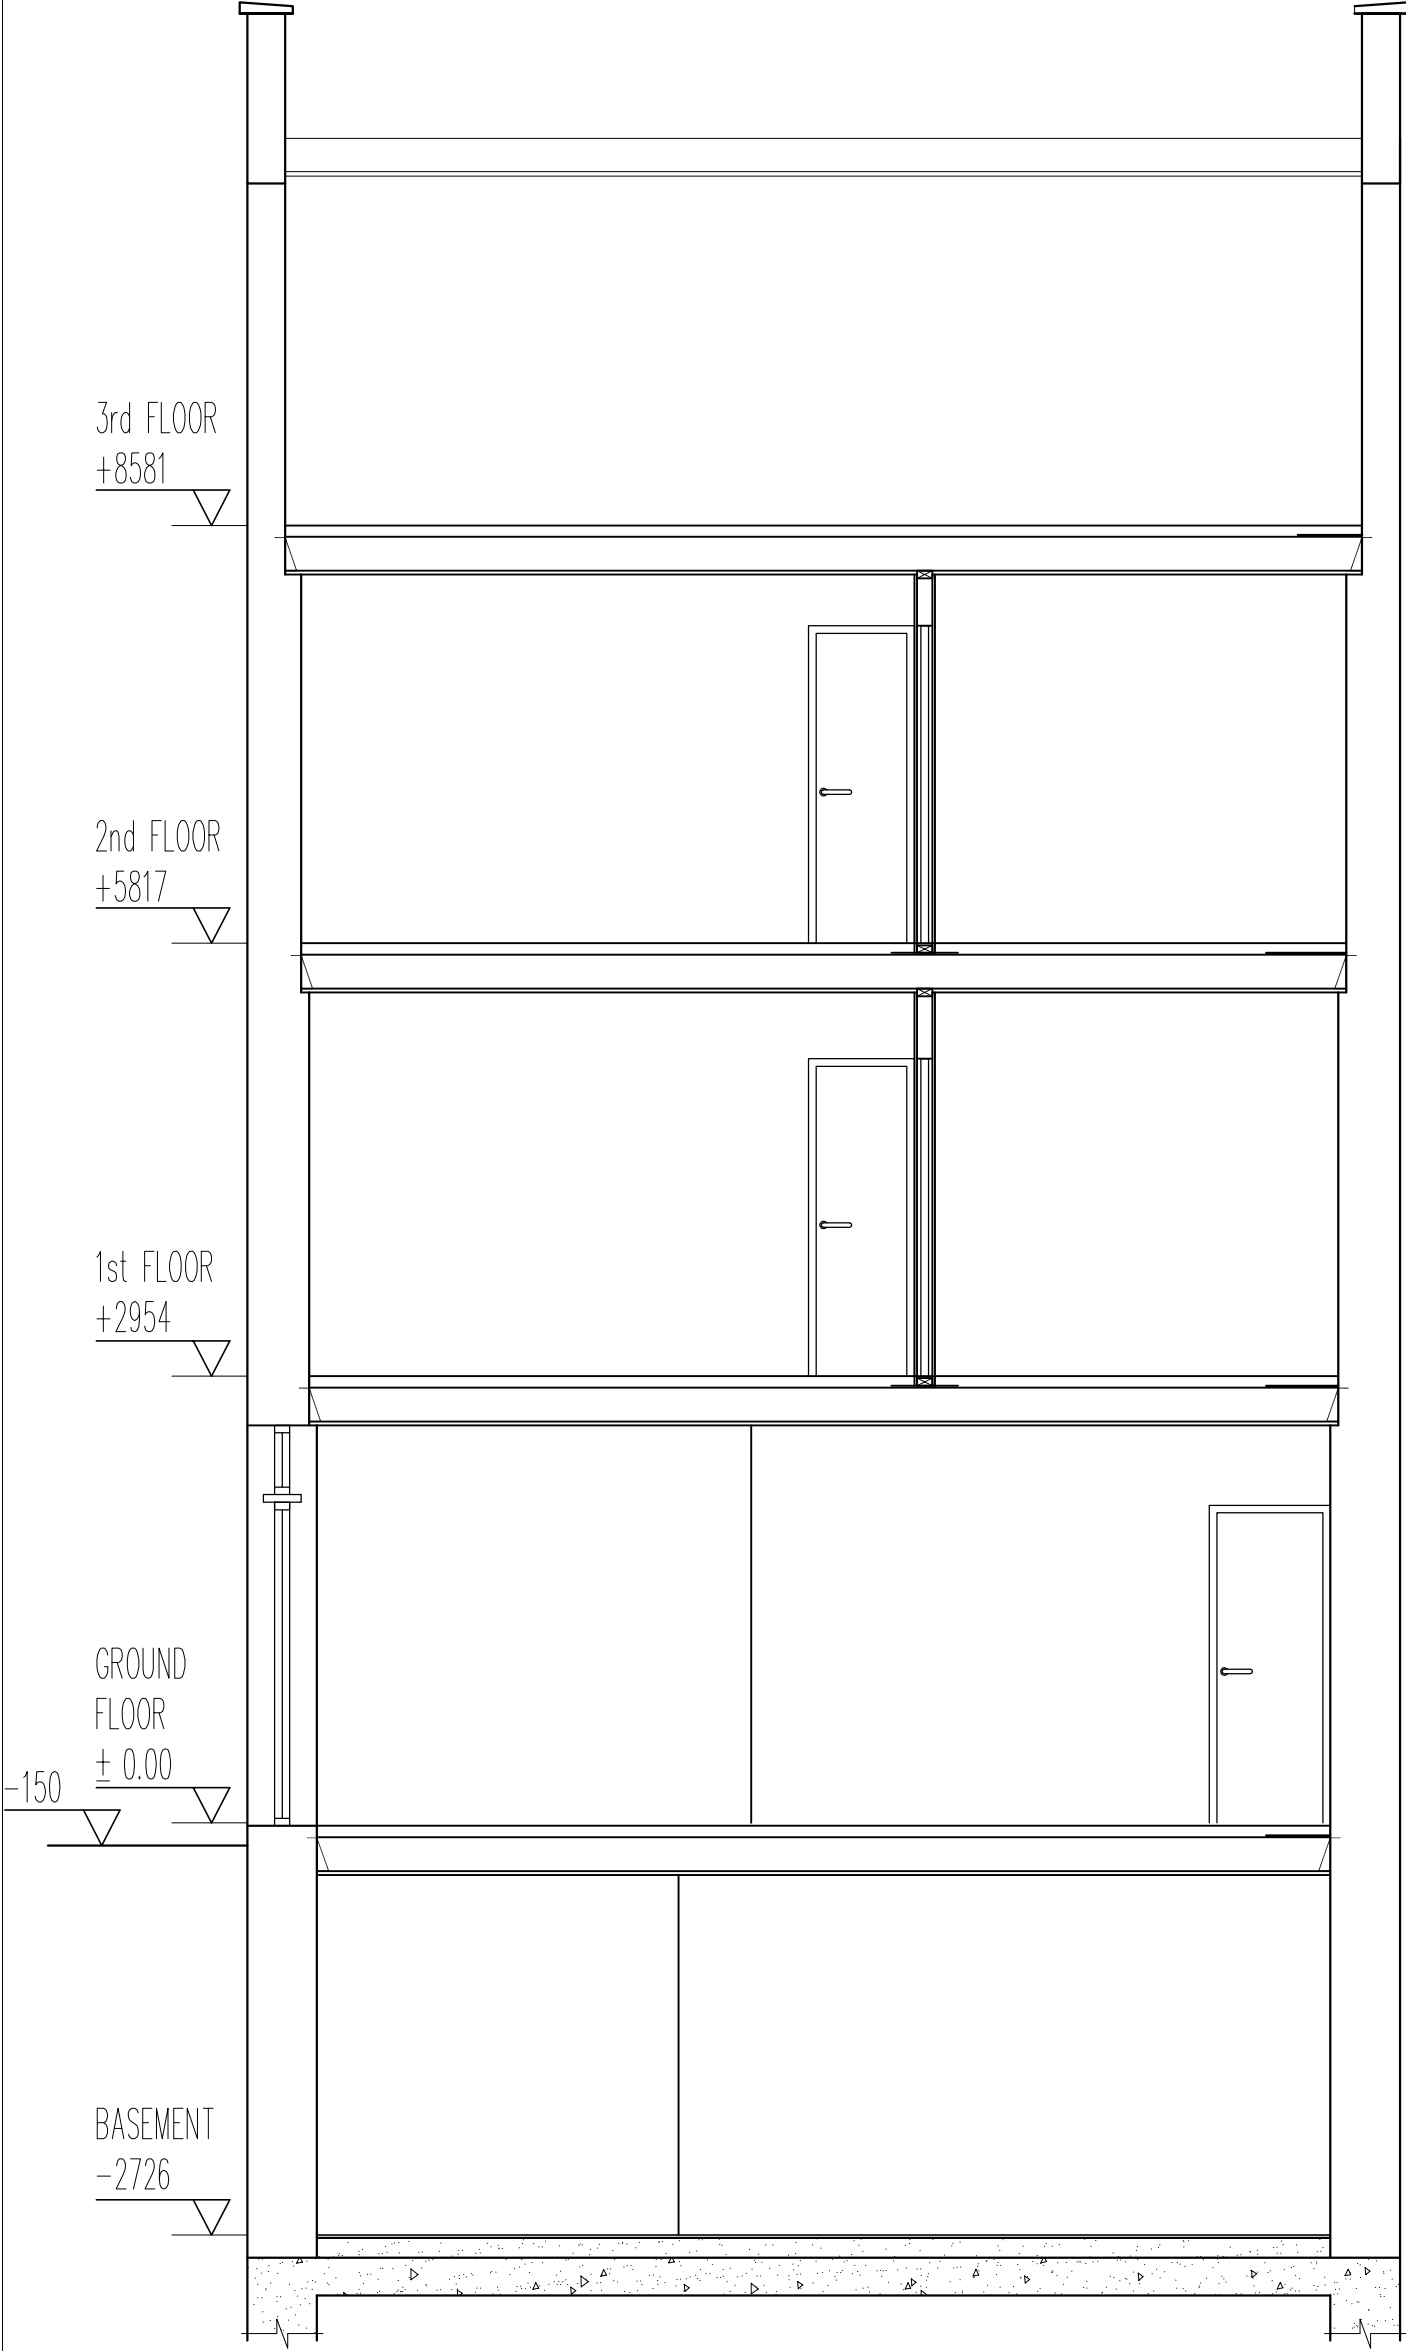

Section BB as Existing

JV ARCHITECTS
Garden Studios, 11-15 Betterton Street
Covent Garden, London WC2H 9BP
Tel: 020 7470 8873
020 8340 5665
Tel/fax: 020 8340 5661

Client:	
FASTLANE PRODUCTIONS LTD	
Site:	
27 Tottenham Street London W1T 4RW	
Drawing Title:	
Section BB as Existing	
Drg. No.	Rev.
12/313/10	#
Scale: 1:50	
Date: July 2012	
Drawn by: PJK	