




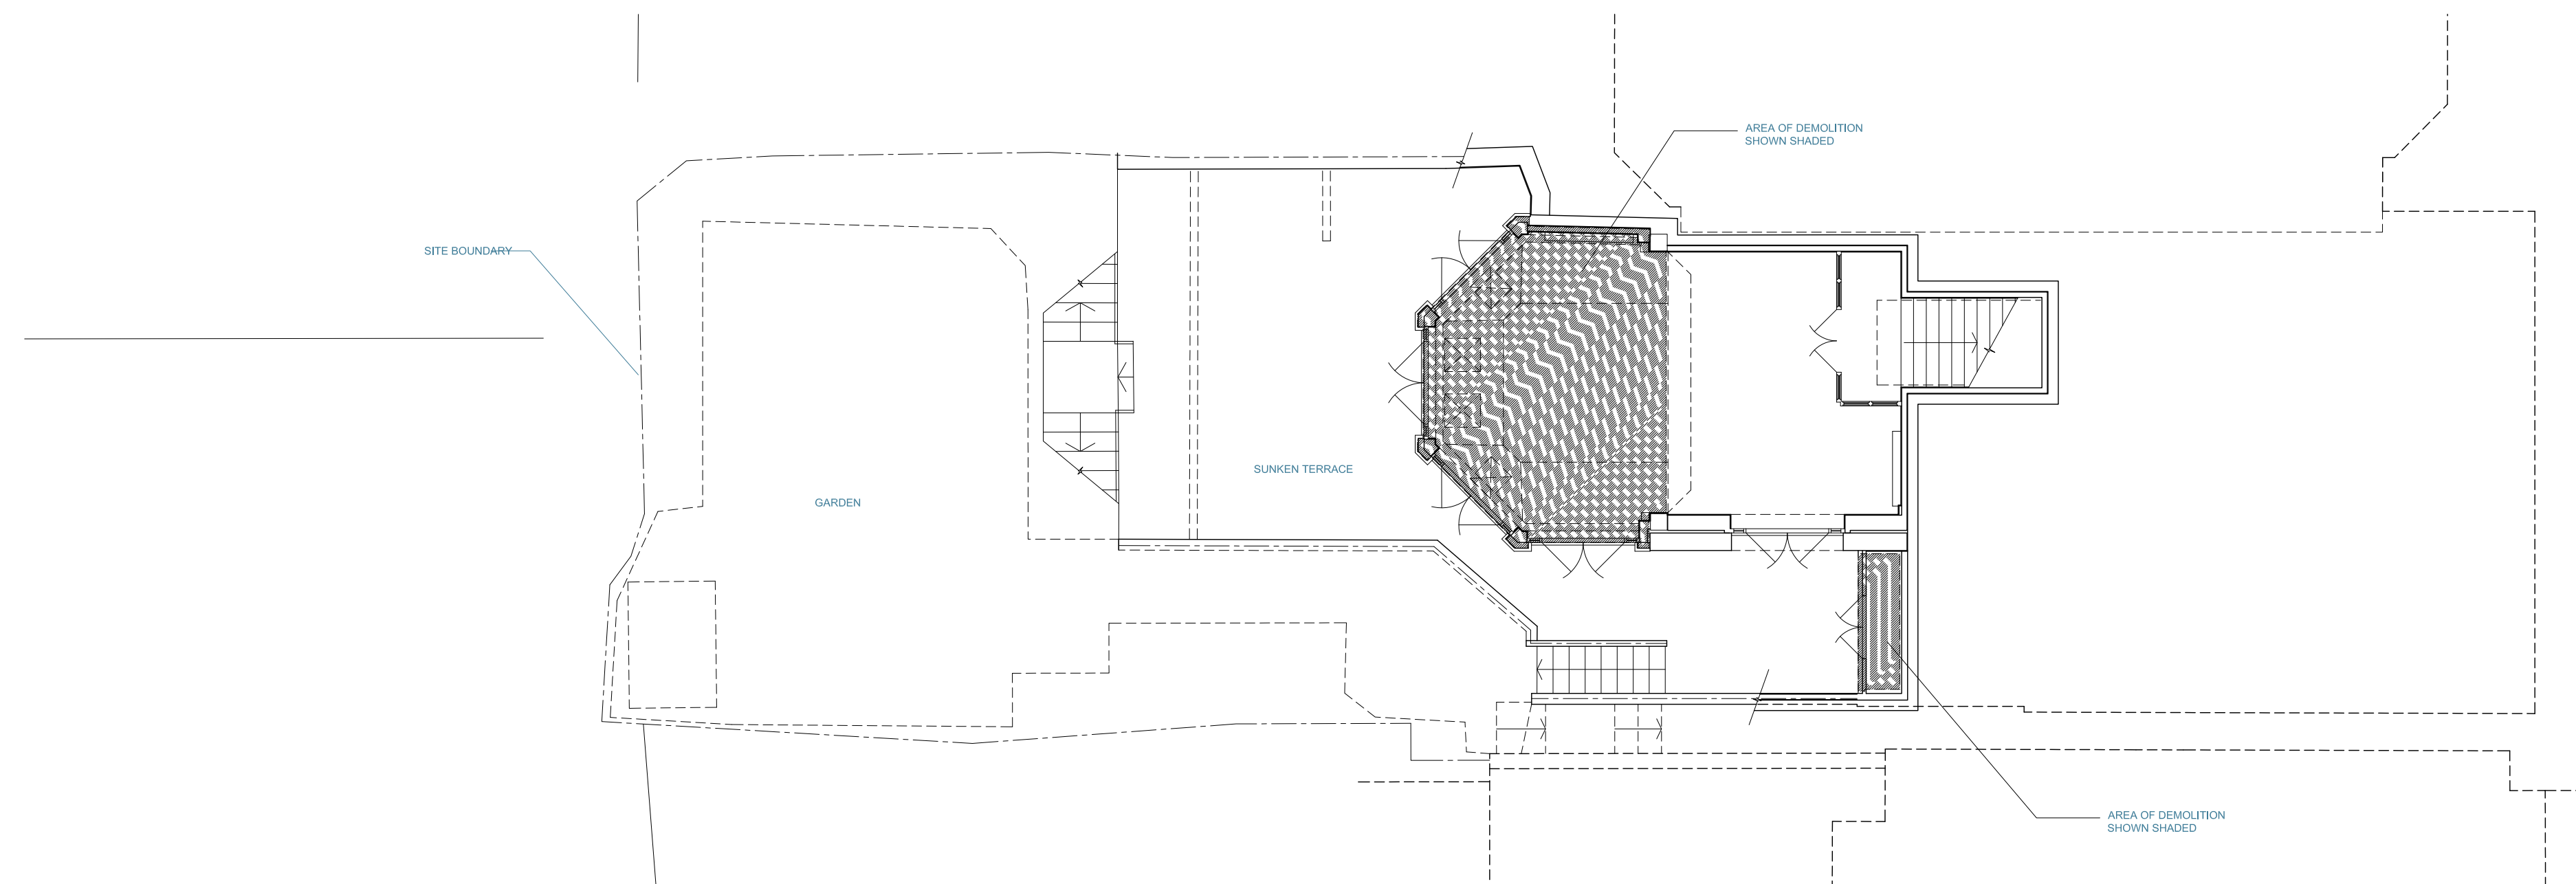

1 LOWER GROUND FLOOR

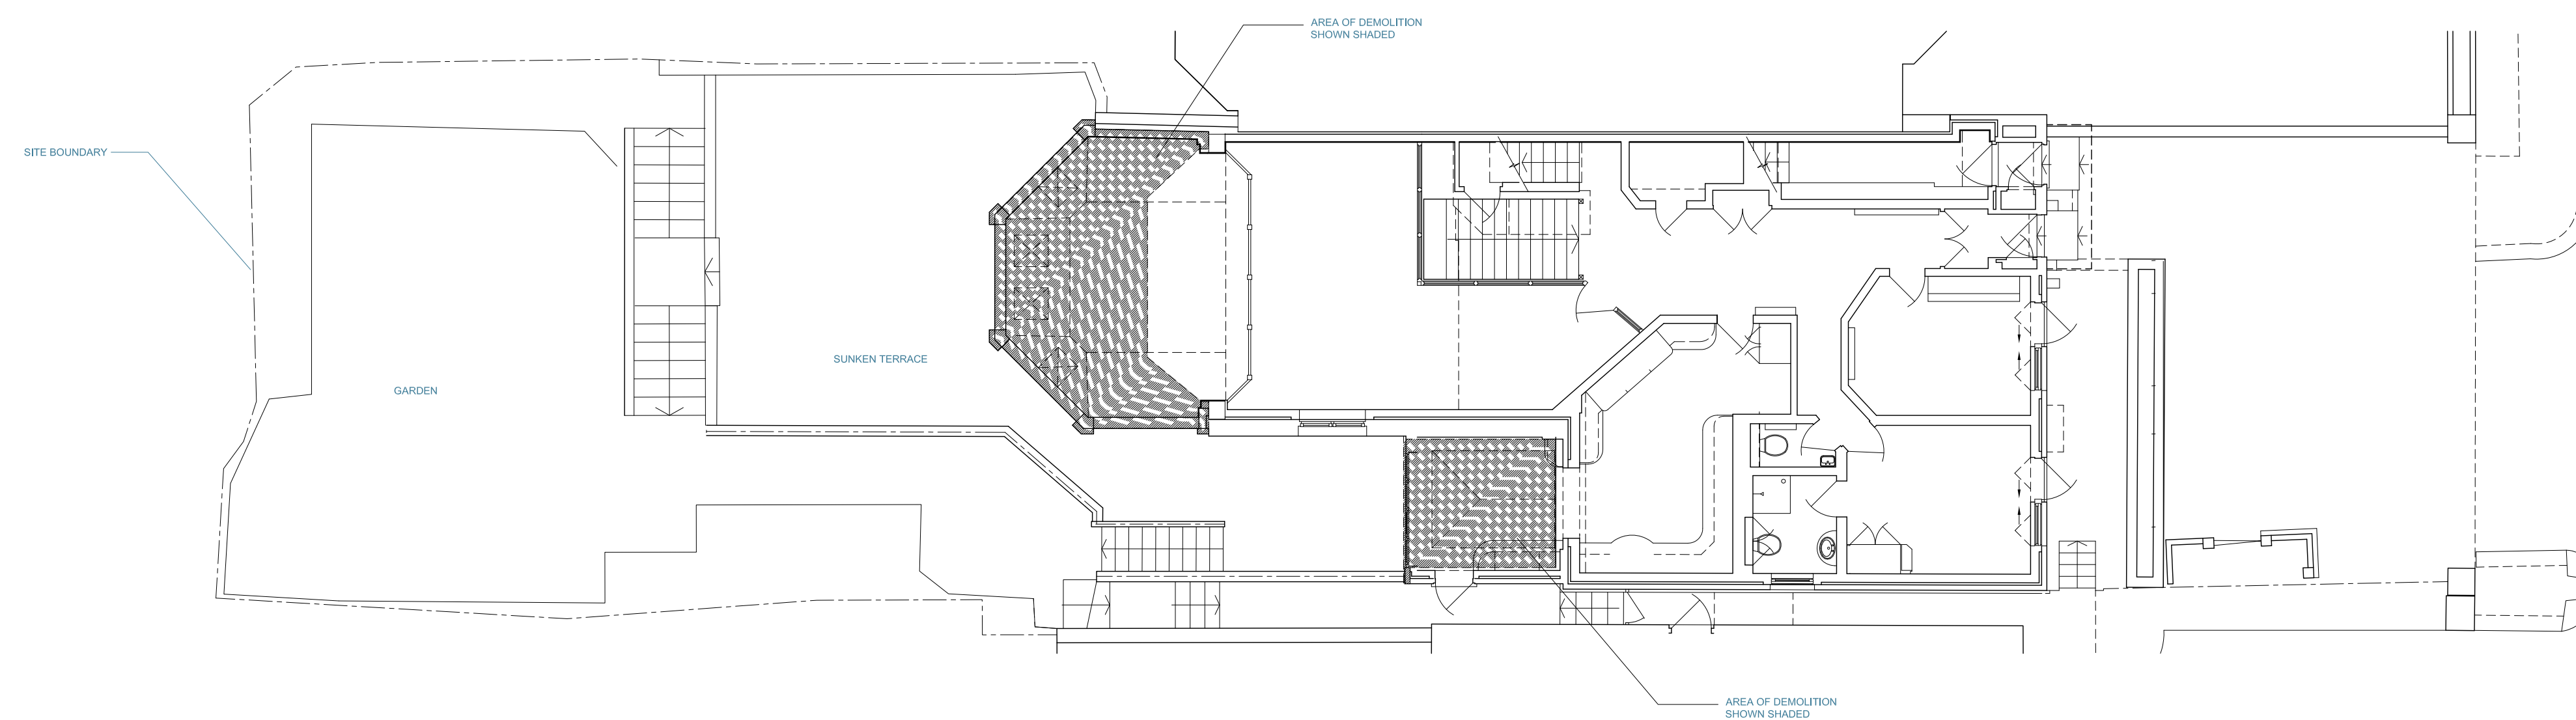

2 UPPER GROUND FLOOR

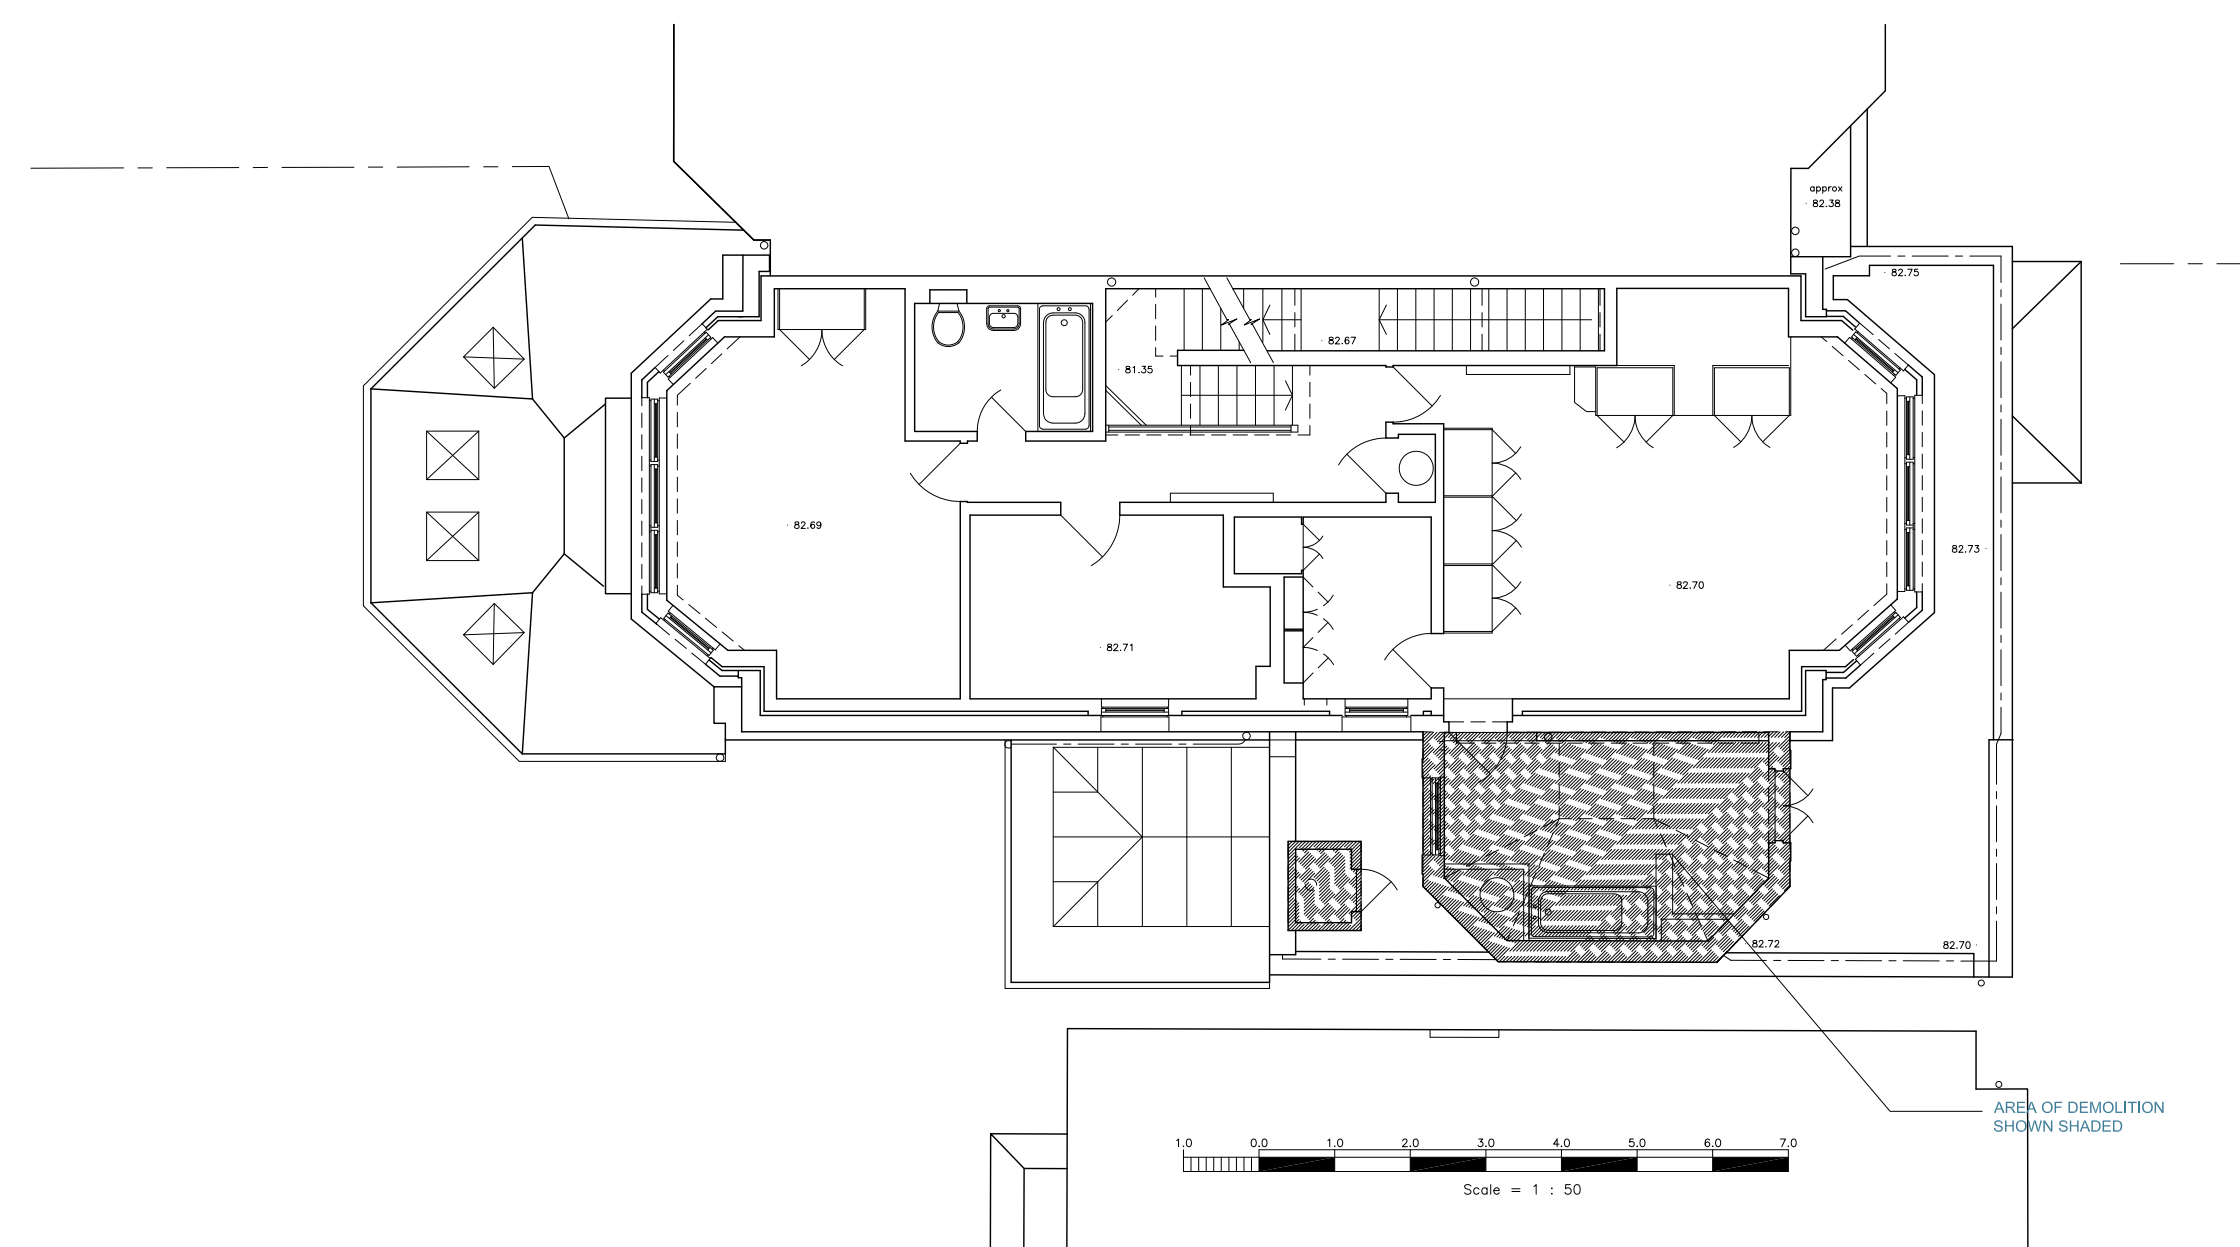

3 FIRST FLOOR

Notes:

Copyright of this drawing and the contents remain with Pennington Phillips Limited.

Do not scale from the drawings except for planning purposes. The contractor is to verify dimensions on site prior to the commencement of work. Any discrepancies are to be reported to the designer. If in doubt - seek clarification.

Rev.	Date	Remarks

Project	45 Maresfield Gardens
Drawing	Plans as existing showing Proposed Demolition

Scale	1:100
Date	15-02-13

Rev	
Status	Planning

Drawing No. 5835 -10

Approved

penningtonphillips

16 Spectrum House
32-34 Gordon House Road
London NW5 1LP
Tel - 020 7267 1414
Fax - 020 7267 7878

www.penningtonphillips.co.uk