
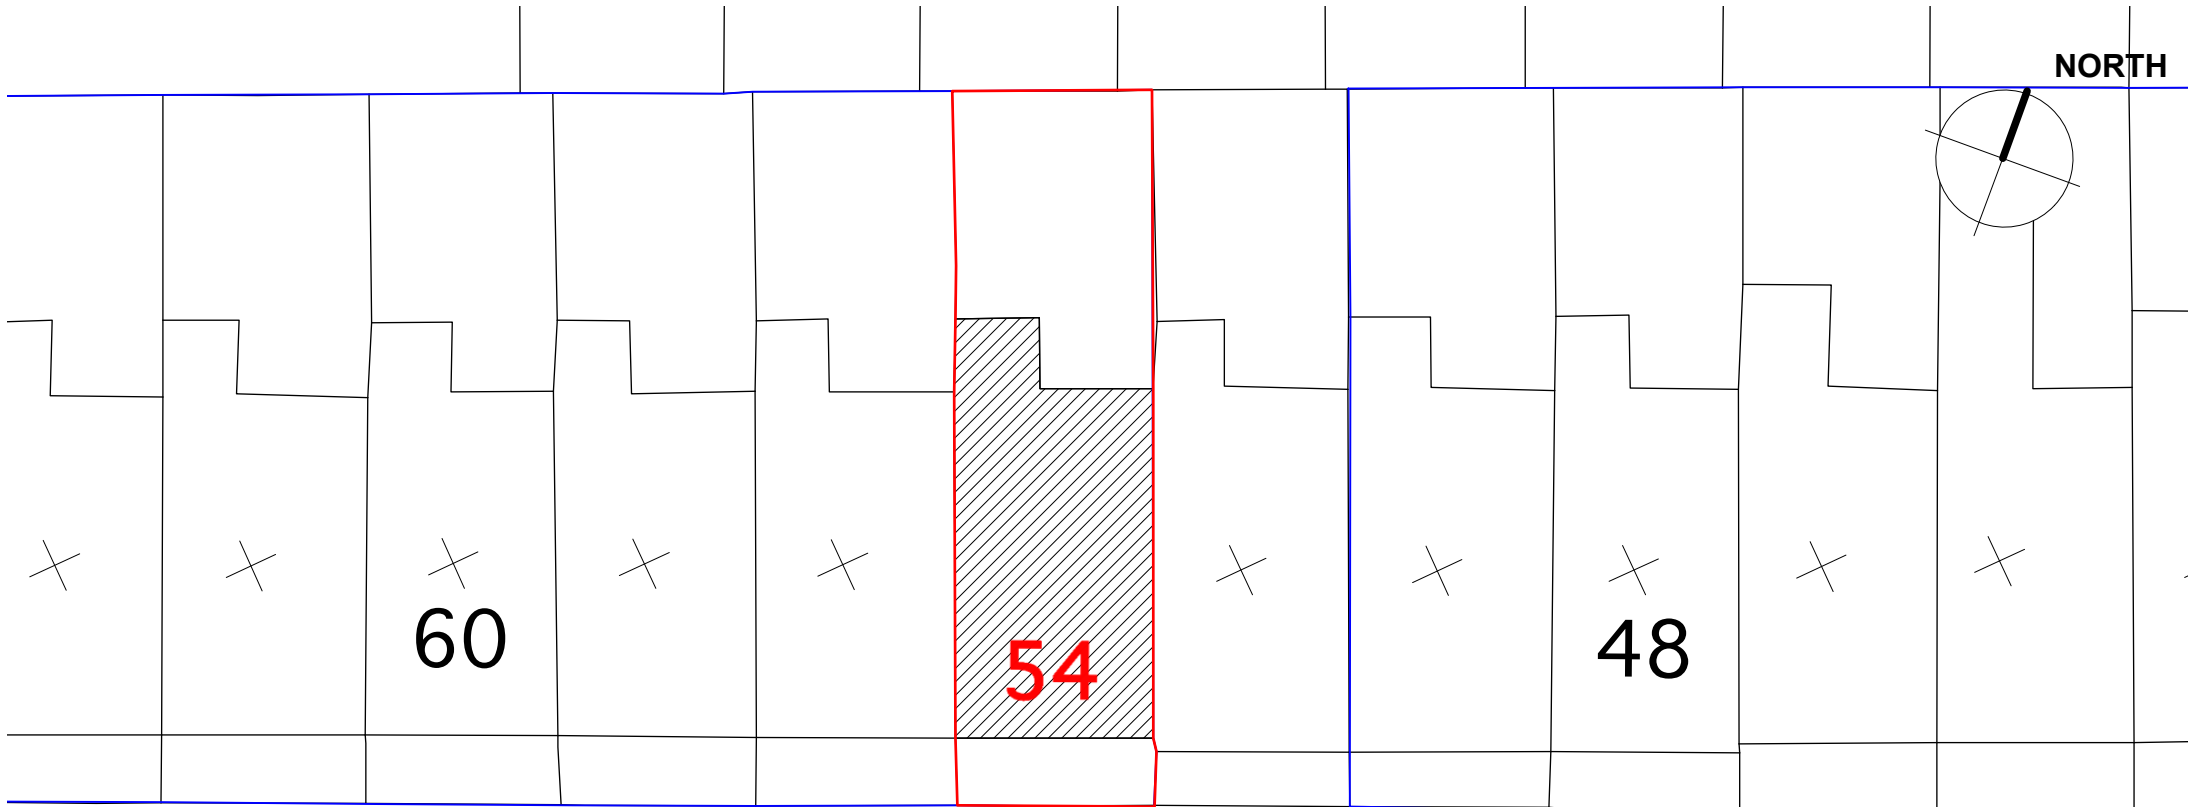


NORTH

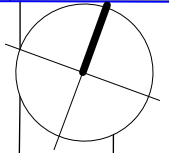

FREDERICK STREET

0 1 2 3 4 5M

project5
ARCHITECTURE

PROJECT 5
ARCHITECTURE LLP
8 Waterson Street
London E2 8HL
T: +44 (0)20 7739 9131
F: +44 (0)20 7739 3687
E: info@p5a.co.uk

job title
54 FREDERICK STREET, LONDON WC1X 0ND

drawing
BLOCK PLAN AS EXISTING - BASEMENT FLAT

scale
1:200 @ A3

date
FEBRUARY 2013

drawn
SA

checked
XX

drawing no.

**6214-FS54-BF
BLOCK PLAN**