




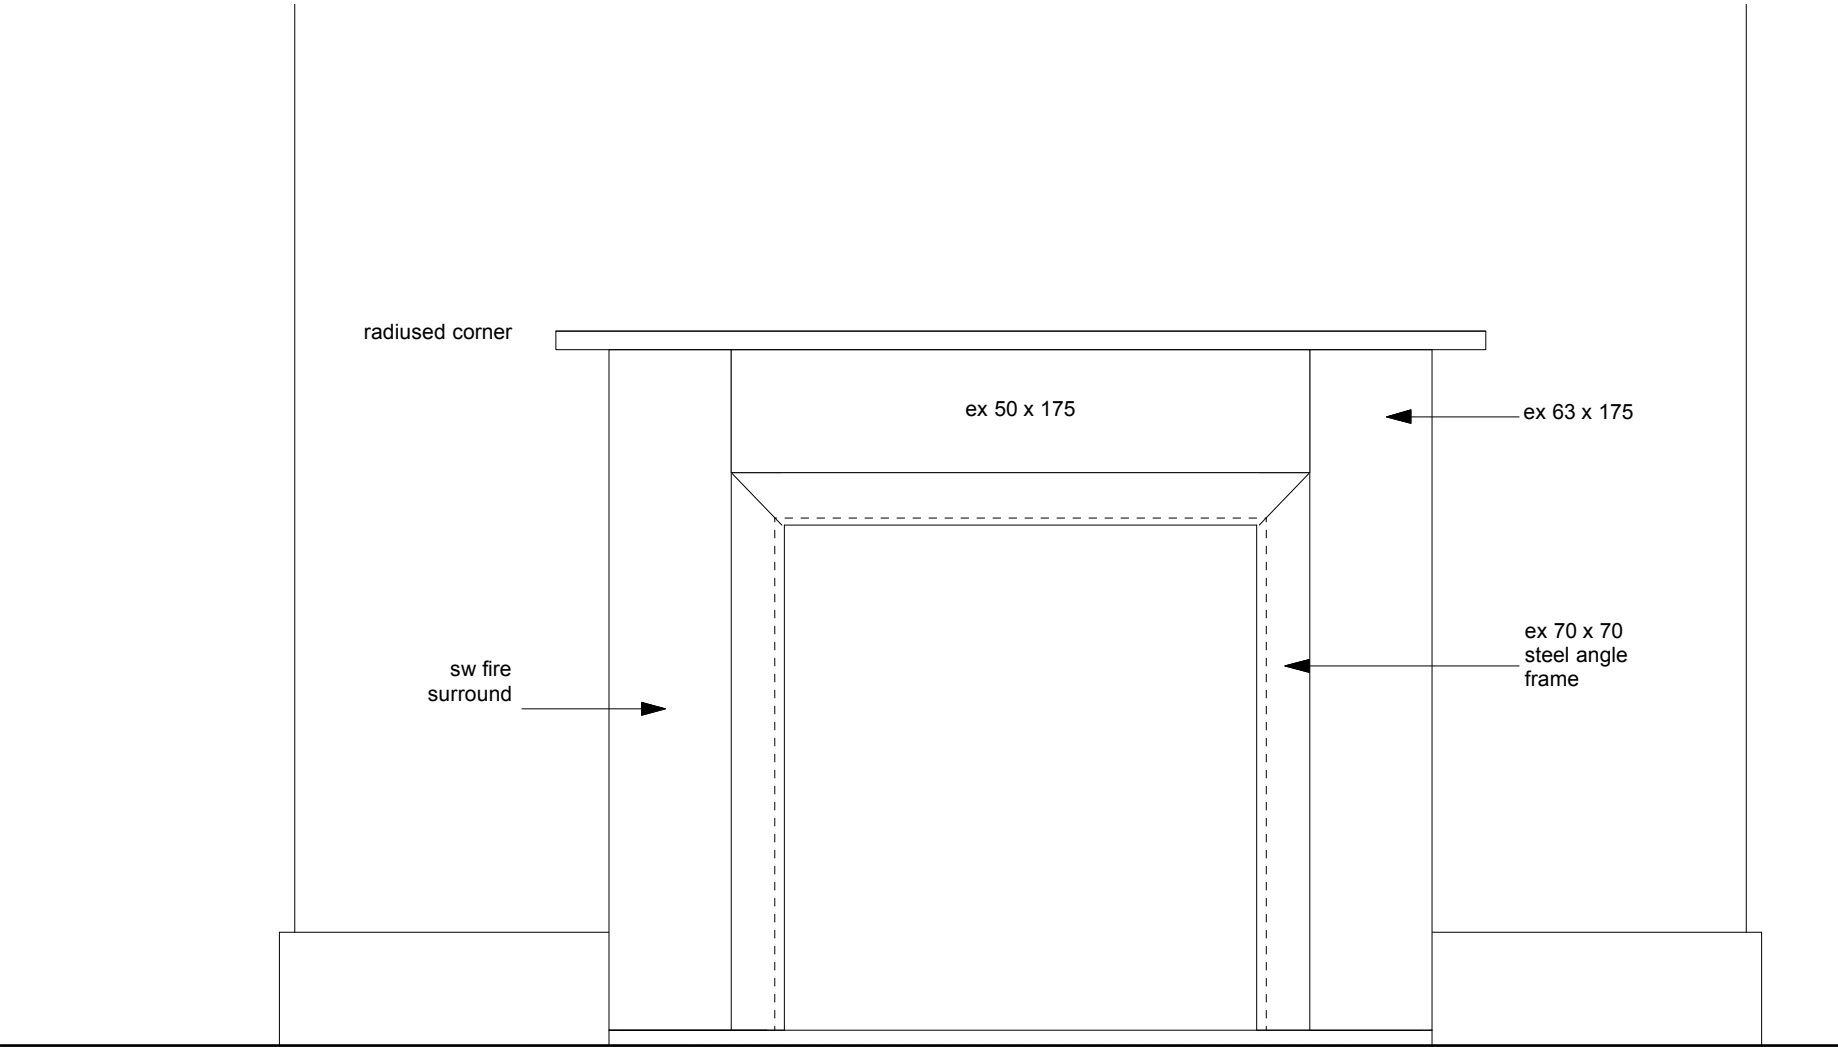

ELEVATION

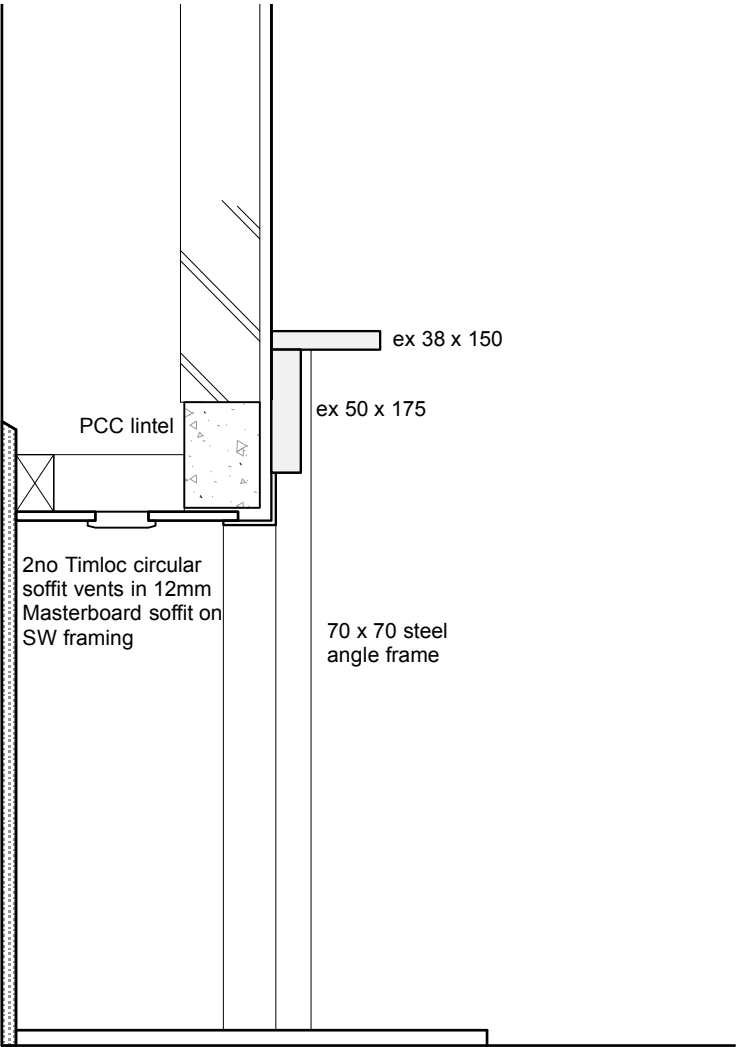

SECTION

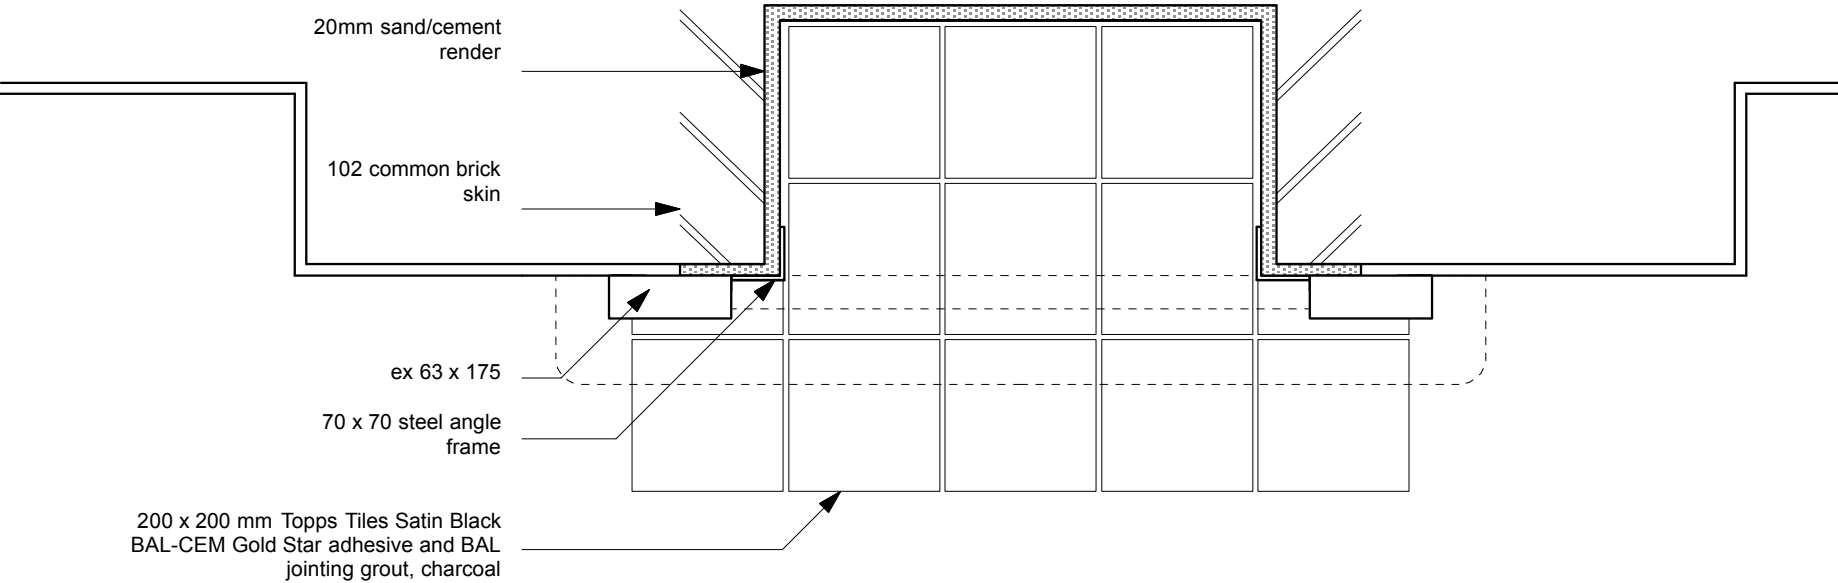

PLAN

		drawing no. 6214-FAC-D101	
PROJECT 5 ARCHITECTURE LLP 8 Waterson Street London E2 8HL T: +44 (0)20 7739 9131 F: +44 (0)20 7739 9687 E: info@psa.co.uk		drawn PS	checked
job title FREDERICK STREET PORTFOLIO		scale 1:5 @ A3	date JULY 2012
drawing FIREPLACE - NEW SURROUND			