
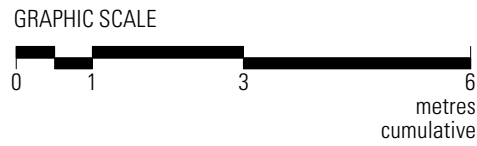


Key
- - - project area

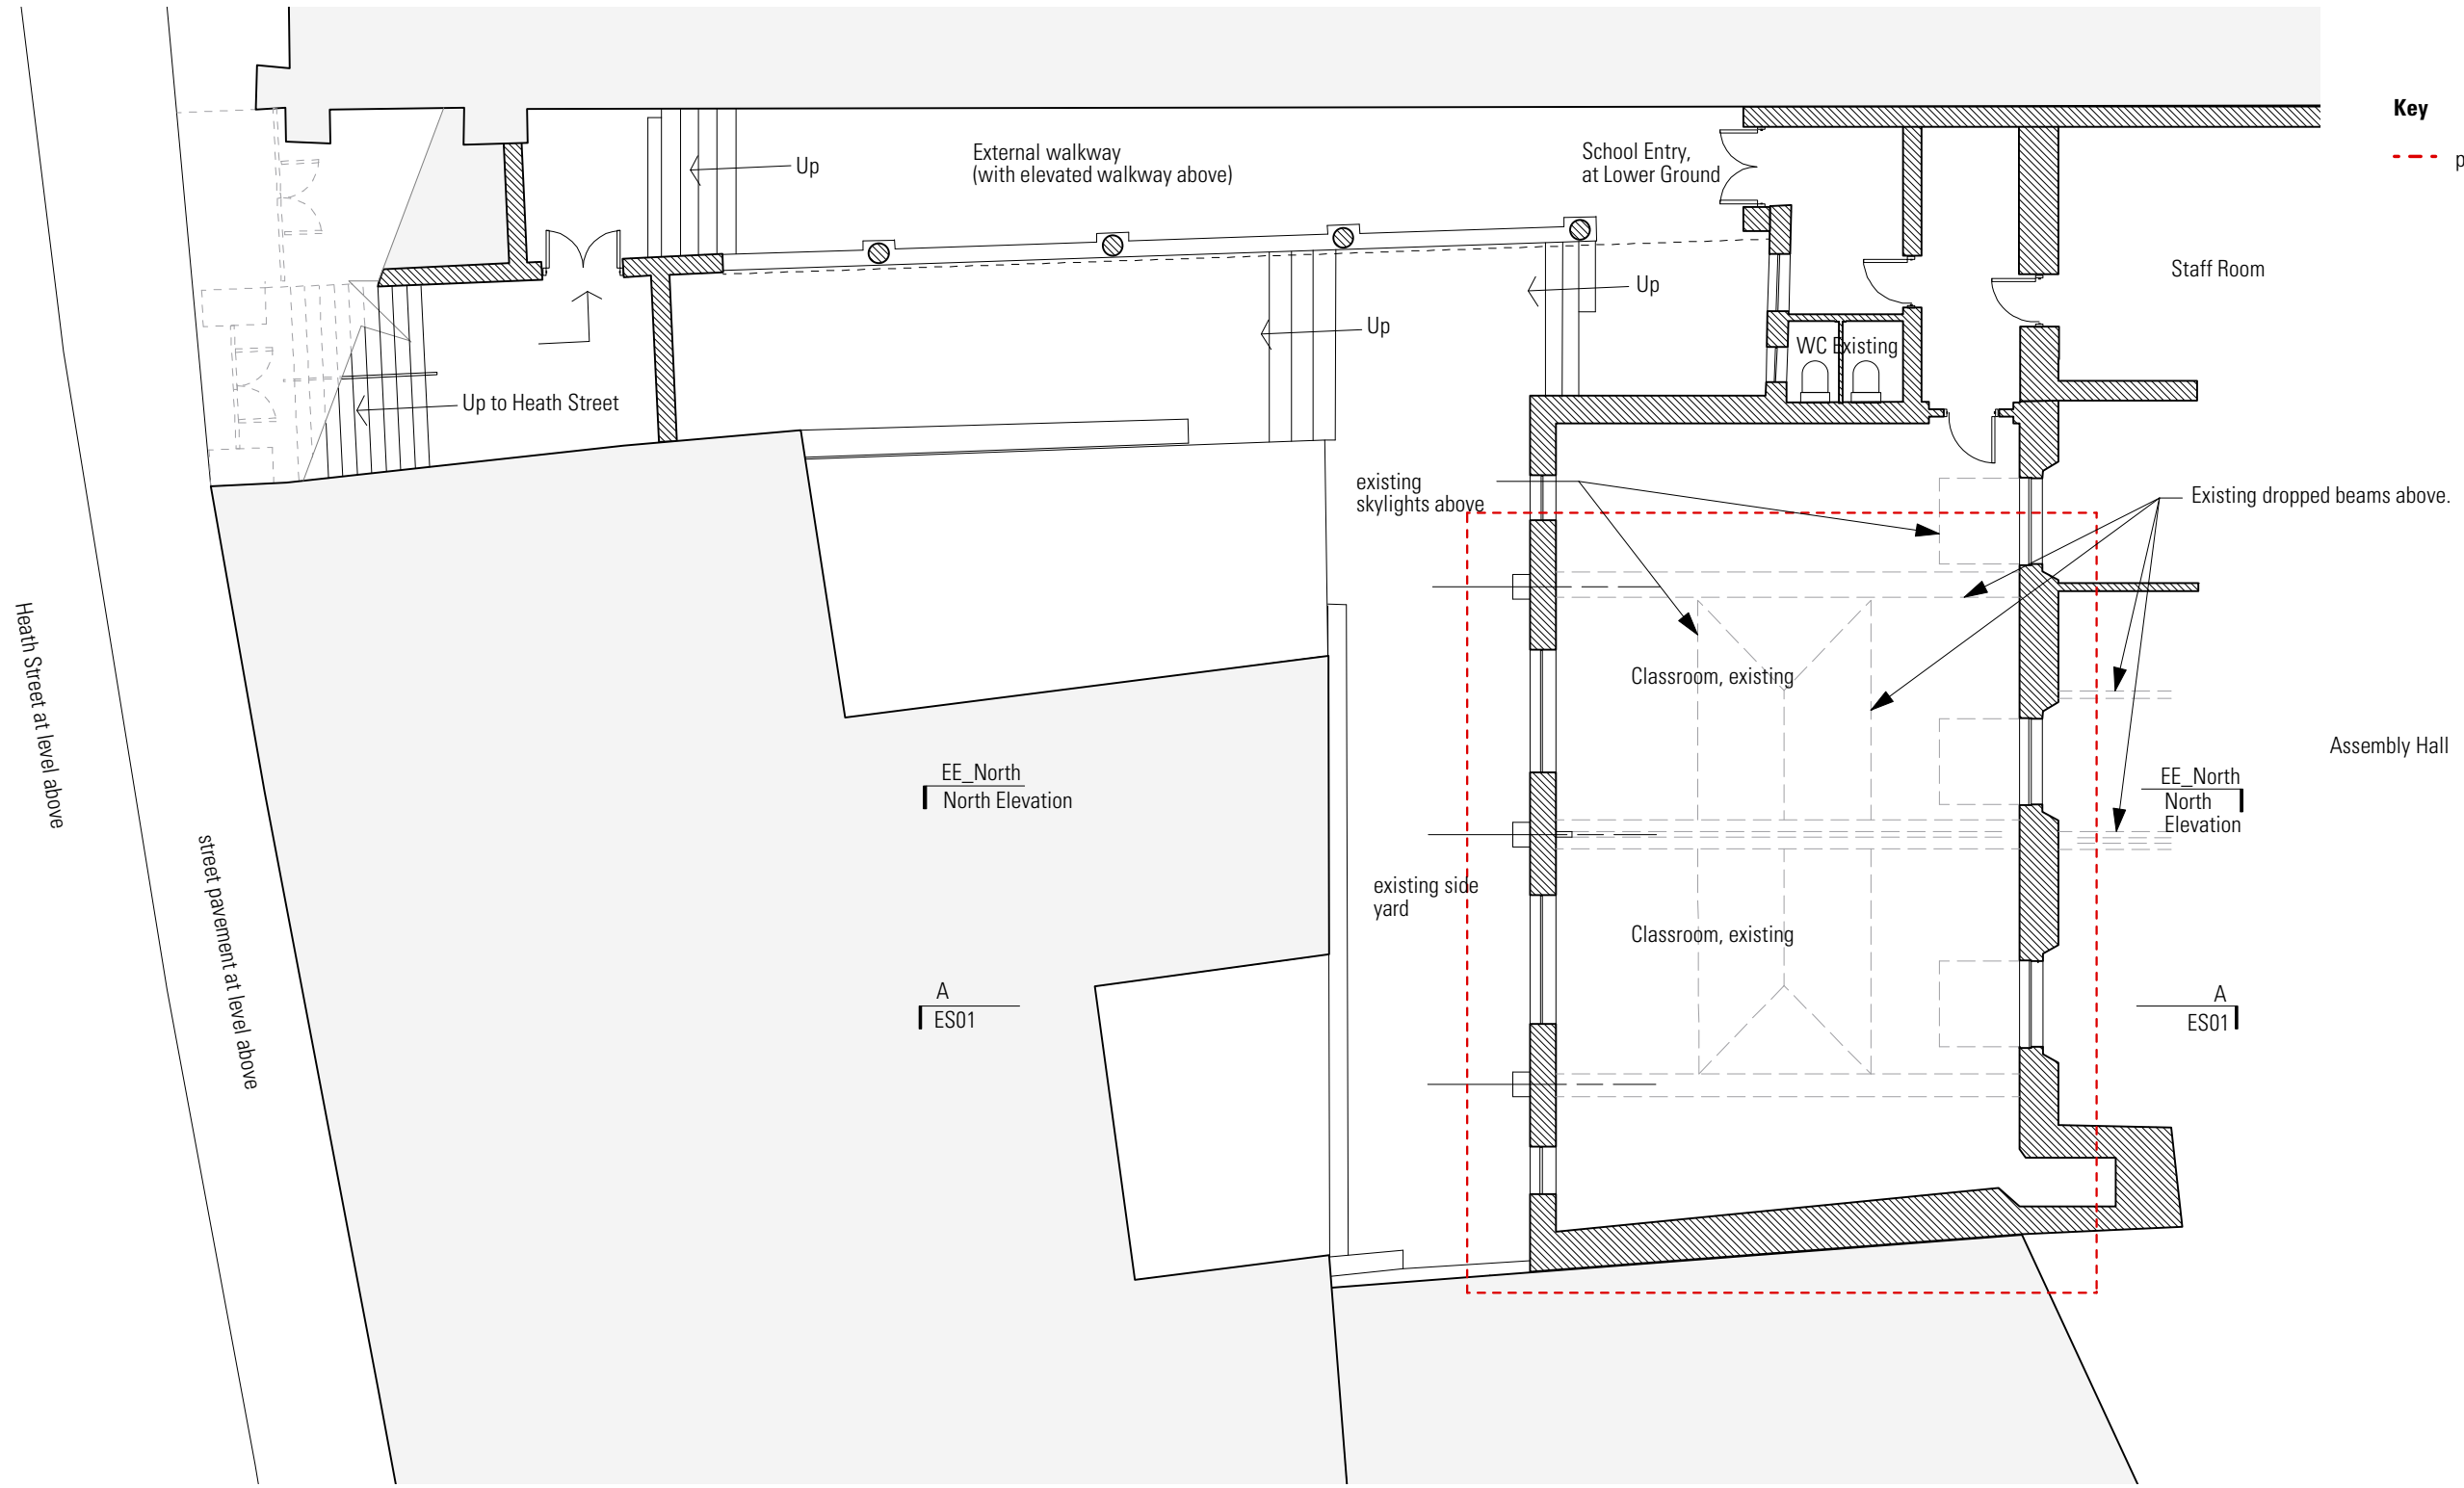

Revisions	<p>HARPER DOWNIE CREATIVE ARCHITECTURE</p> <p>Gate House 1 St John's Square London EC1M 4DH</p> <p>T +44 20 7490 7674 studio@harperdownie.com www.harperdownie.com</p>	<p>Project Heathside Prep School - Pod Classroom</p> <p>Drawing Title Existing Plan Lower Ground</p>	<p>Status AI</p> <p>Scale 1:100 @ A3 (1:50 @A1)</p> <p>Drwg. No. 600GALG_EX</p>	<p>Checked AI</p> <p>Date 02/13</p> <p>Revision P1</p>

Copyright Harper_Downie Ltd. Do not scale from this drawing. Issued for purposes indicated only. All dimensions to be checked on site.