


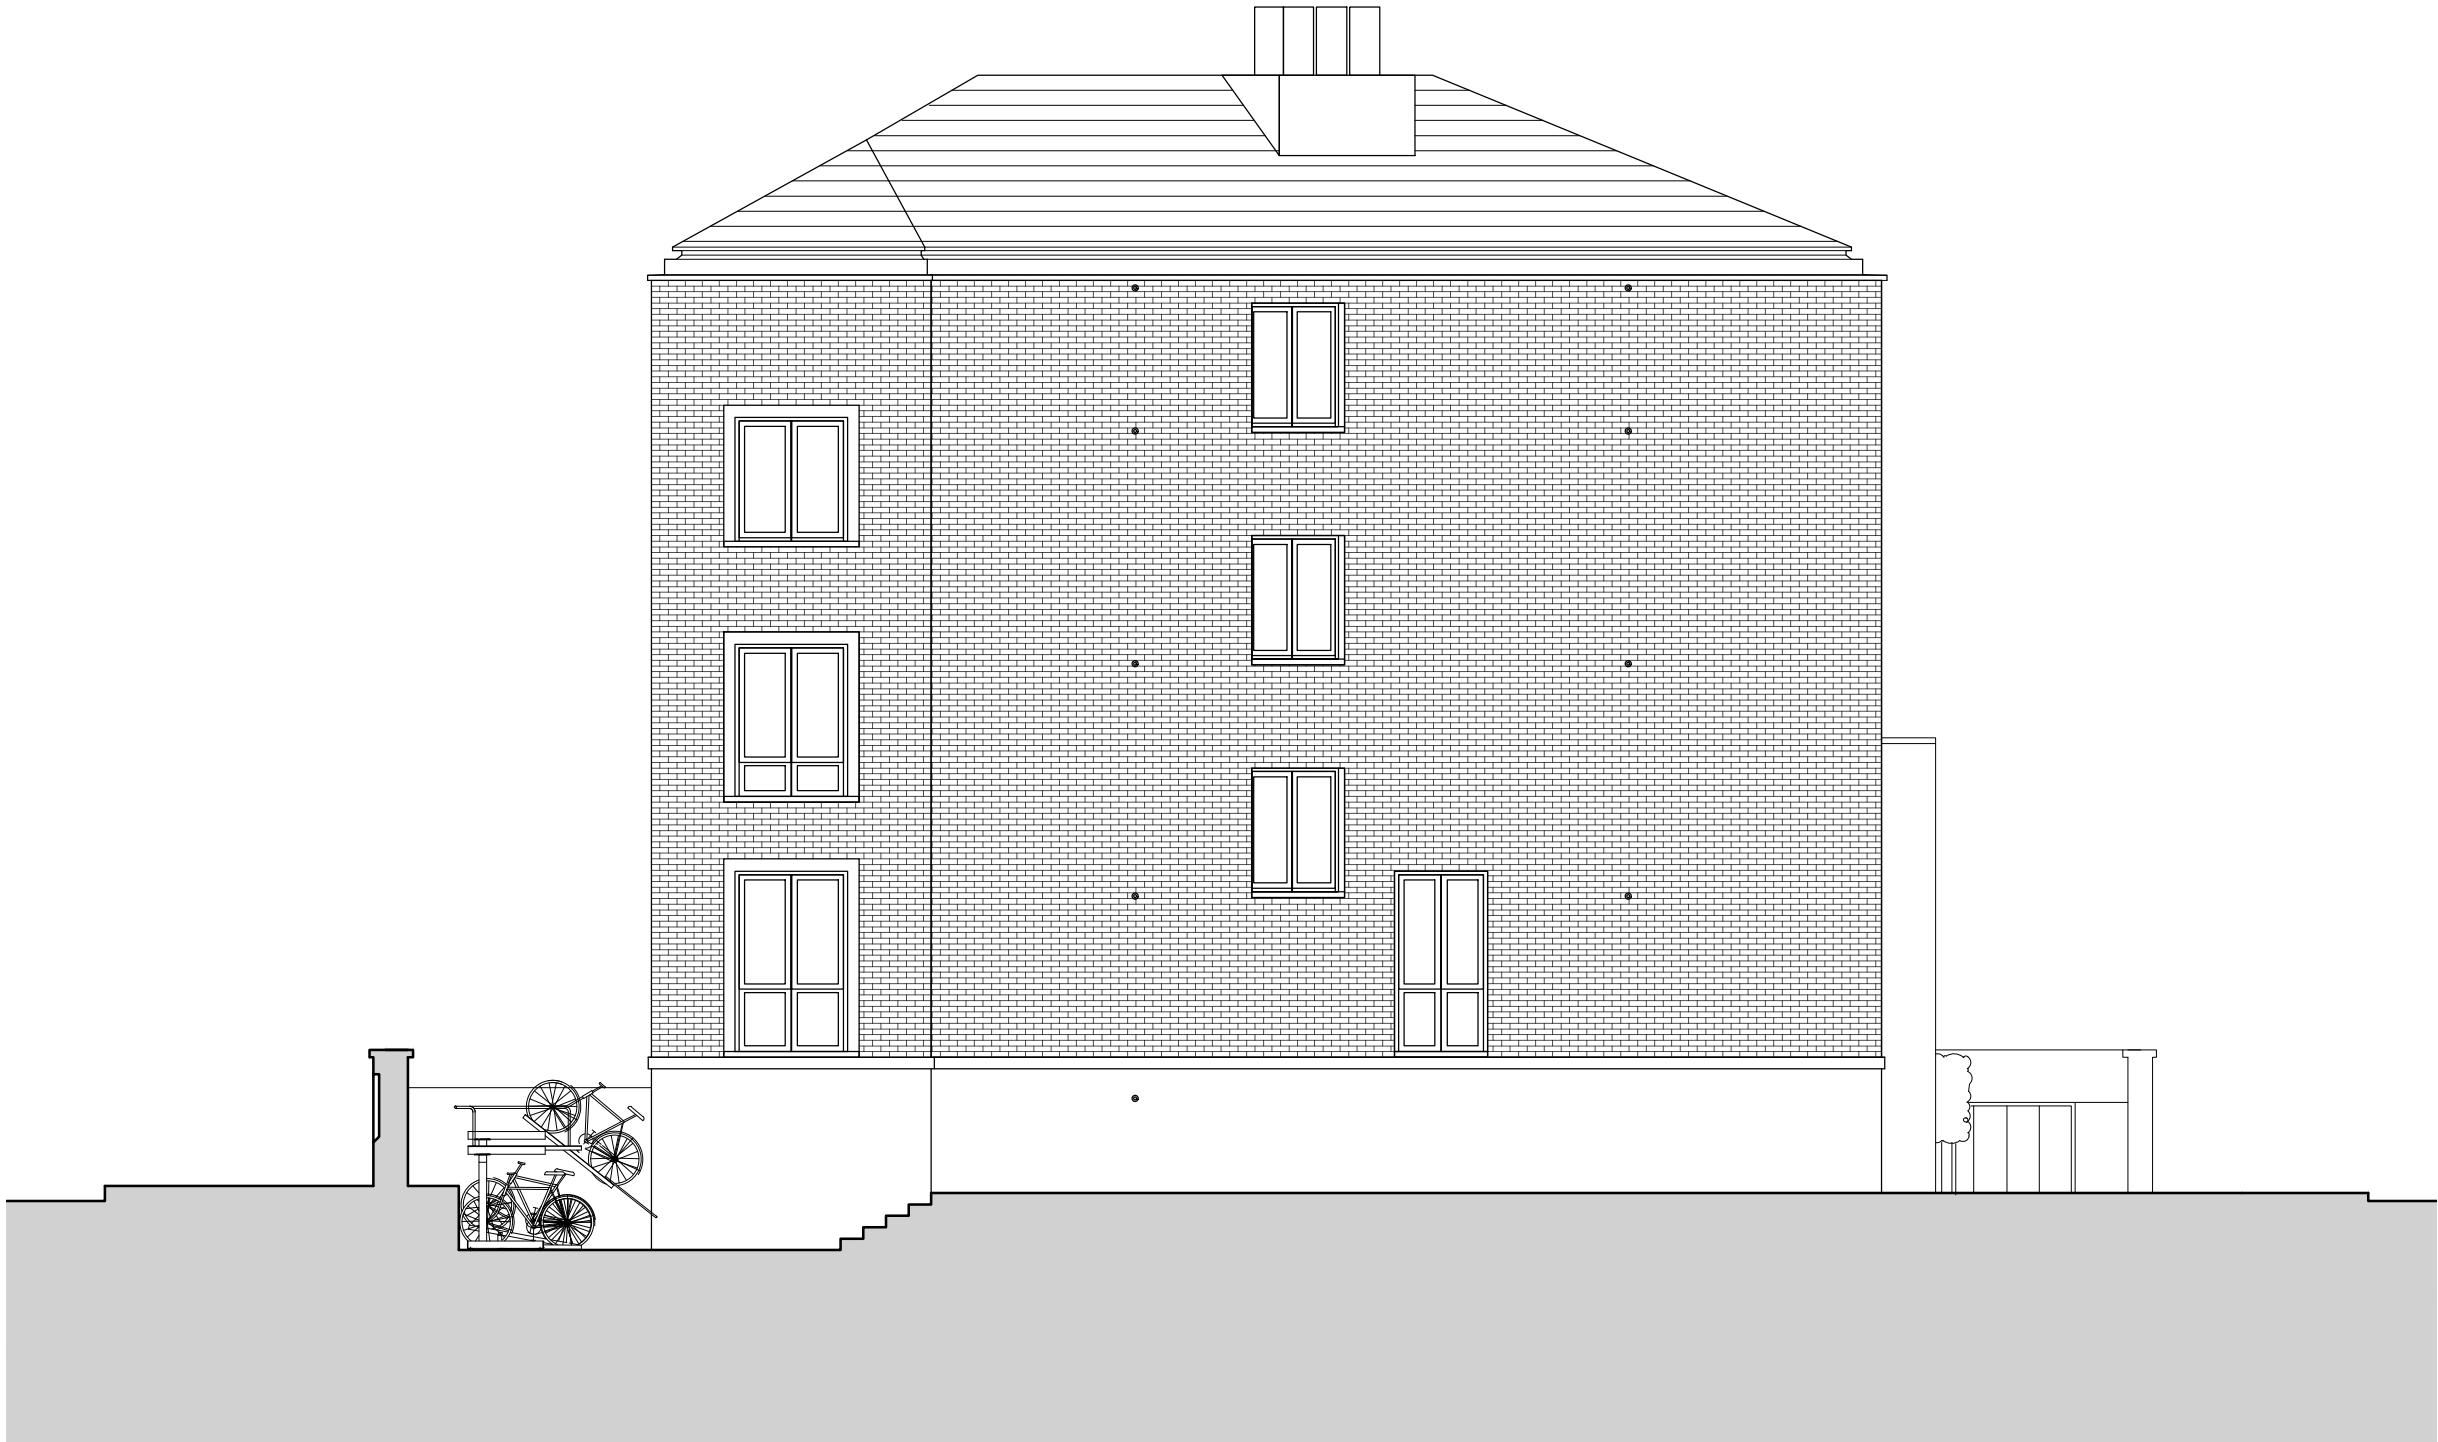

Rev: P01 Date: 26.02.13 Drn: CLA Chk: PG
Initial Issue.

Do not scale off this drawing
Report all errors and omissions to the Architect
Dimensions to be checked on site

SHEET INFORMATION:

Plotted by : C.LANZ
Plot date : 01 March 2013 15:42:51

Client:
Zen Developments

Project:
4 St Augustines Road

Title:
Elevation DD

.
. .
. .

Drawing status:
Planning

Scale @ A3
1:100

Drawing No: 1913-00-DR-0604 Rev: P01