


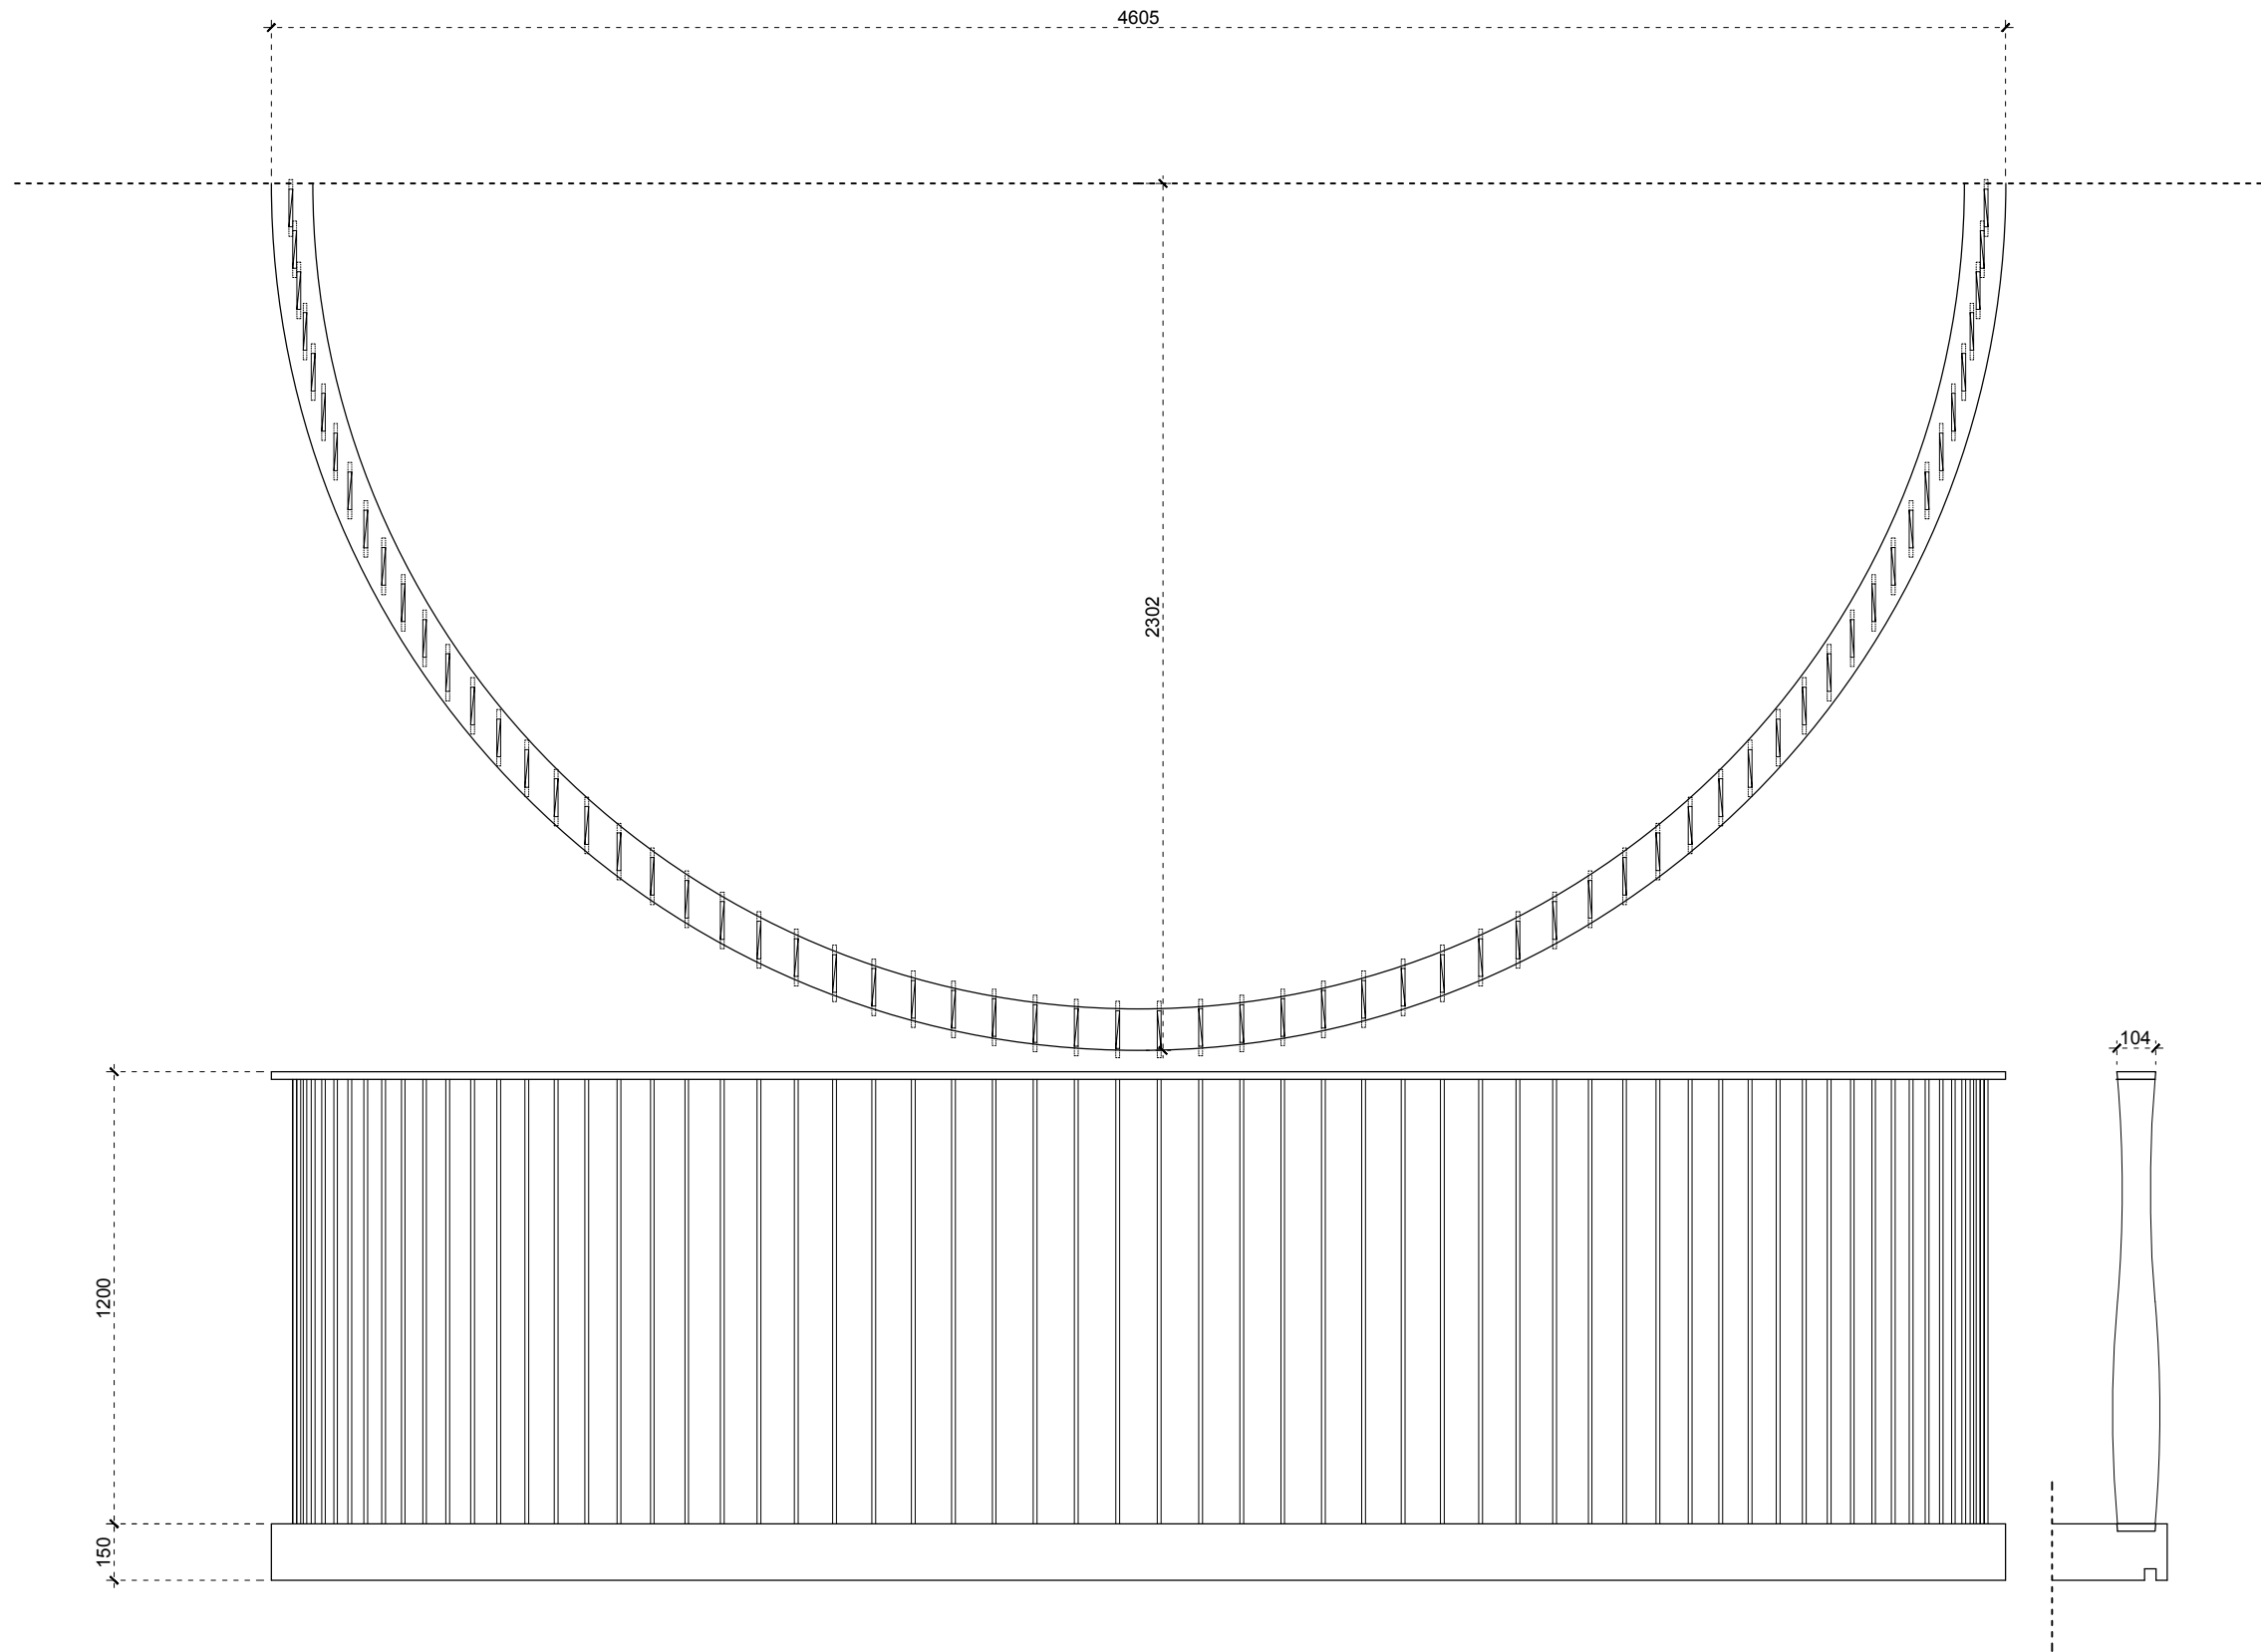

Rev: P01 Date: 26.02.13 Drn: CLA Chk: LB
Initial Issue.

Do not scale off this drawing
Report all errors and omissions to the Architect
Dimensions to be checked on site

SHEET INFORMATION:
Plotted by : C.LANZ
Plot date : 28 February 2013 17:57:45

Client:
Zen Developments

Project:
4 St Augustines Road

Title:
Balcony Detail

.

Drawing status:
Planning