




FRONT

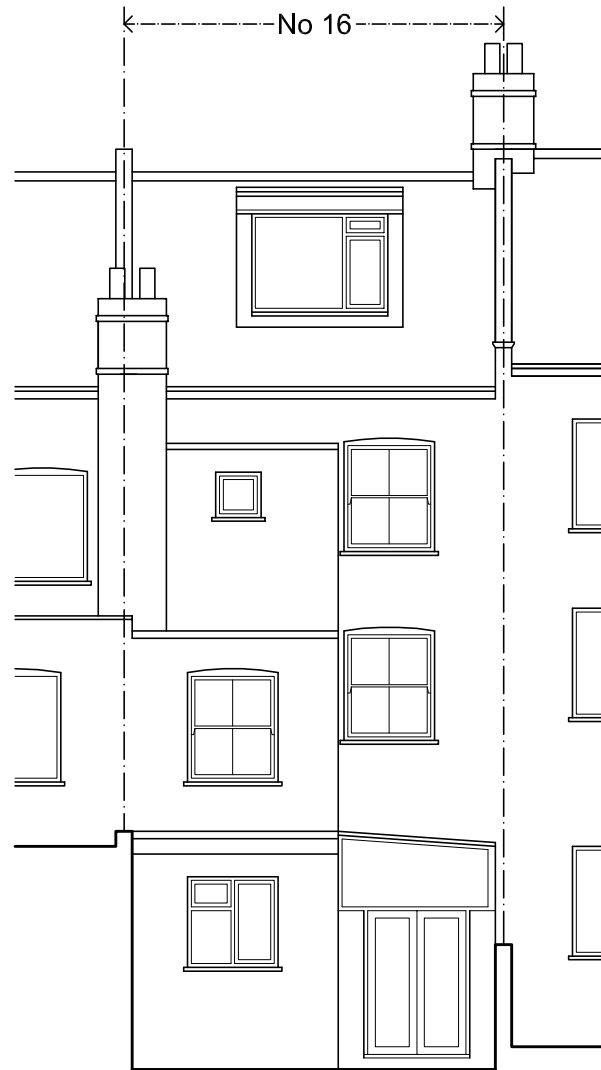

REAR



SIDE

NOTES:  
THIS DRAWING IS COPYRIGHT AND MUST NOT BE  
REPRODUCED WHOLLY OR IN PART WITHOUT  
PRIOR PERMISSION.  
THIS DRAWING IS TO BE READ IN CONJUNCTION WITH  
ALL RELEVANT DRAWINGS AND DOCUMENTS ISSUED BY  
THOMPSON BRADFORD ARCHITECTS Ltd & OTHER CONSULTANTS  
DO NOT SCALE FROM THIS DRAWING.

0 1 2 3 4 5m

PROJECT  
16 ARIEL ROAD, LONDON. NW6 2DY

DRAWING  
ELEVATIONS AS EXISTING

Scale 1:100

Date Nov 2012

Drawn AW

Checked RT

Job no ARN12

Drawing no 101

Revision D

**THOMPSON  
BRADFORD  
ARCHITECTS**

77-81 High Street TRING Herts HP23 4AB  
Tel 01442 820410 Fax 01442 827403  
e-mail mail@tb-architects.co.uk