



01 PROPOSED TYPICAL WINDOW ELEVATION  
D302 PROPOSED 1:10

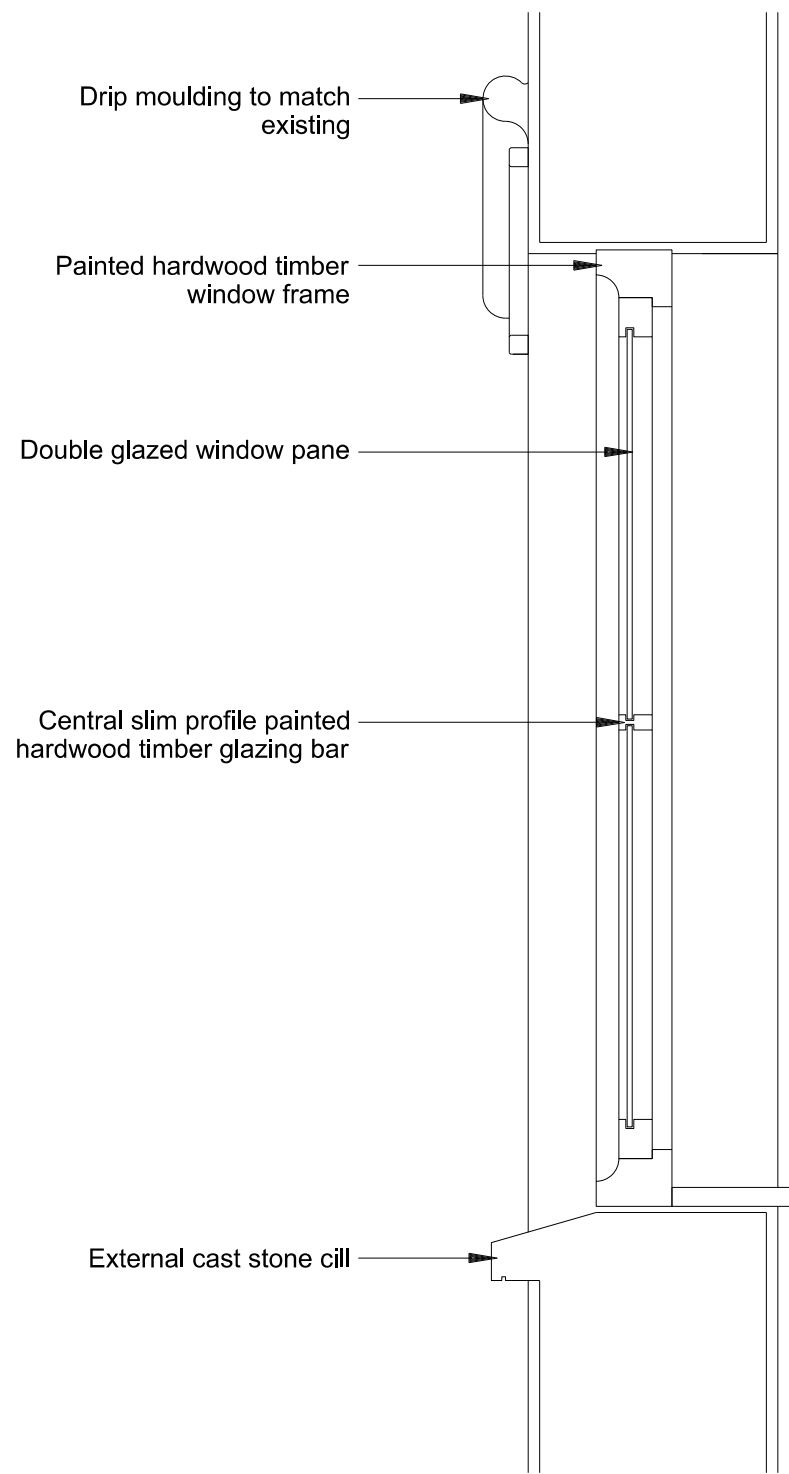

03 PROPOSED TYPICAL WINDOW SECTION  
D302 PROPOSED 1:10

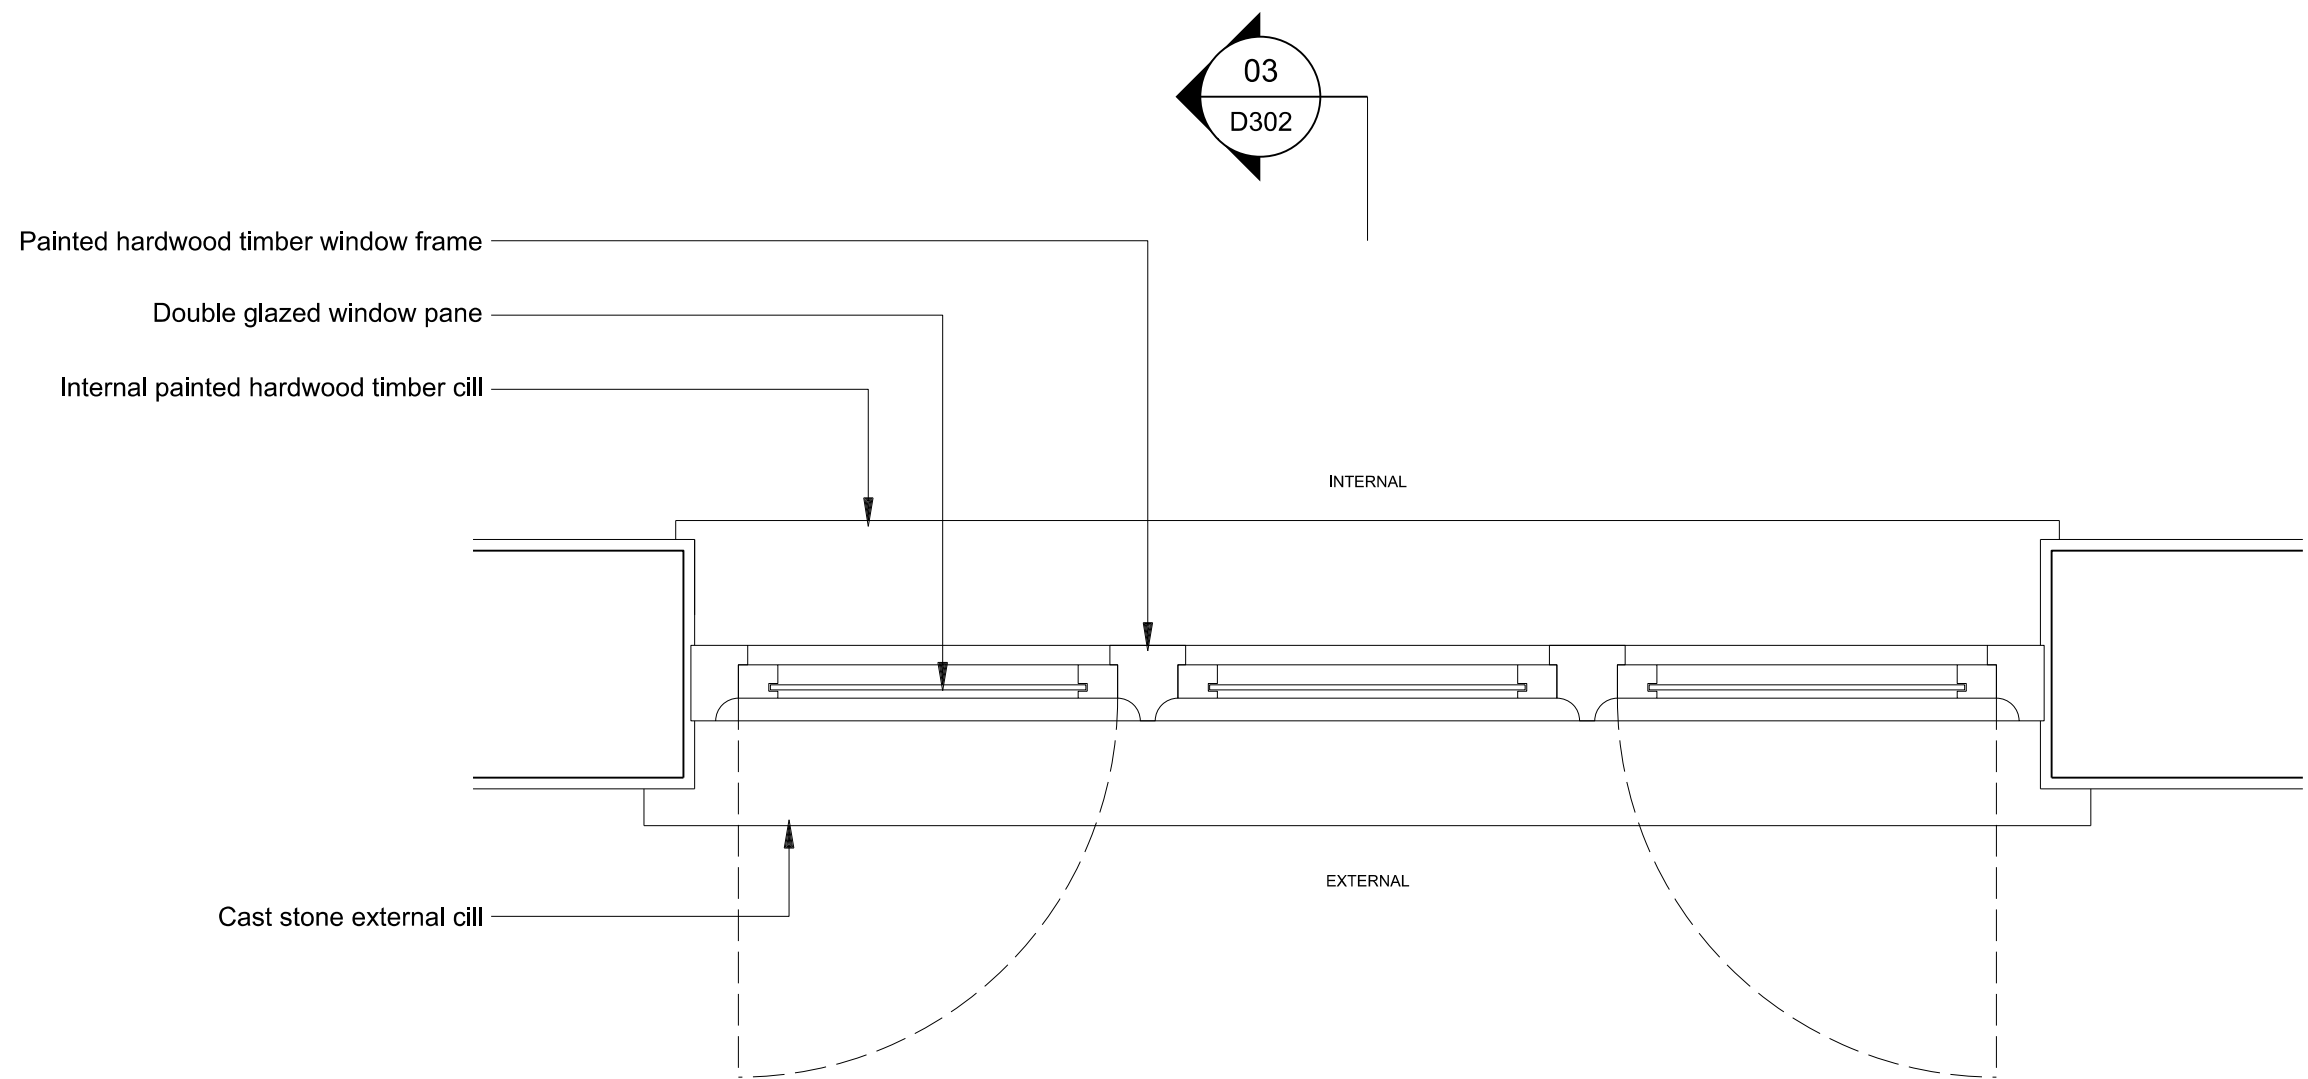

02 PROPOSED TYPICAL WINDOW PLAN  
D302 PROPOSED 1:10



Sample proposed window mock-up by contractor.



Sample proposed window mock-up by contractor. Glazing bar detail.



Notes  
Copyright remains the property of Canaway Fleming Architects and this drawing is not to be used for any purposes without the express permission of the Architect. No implied License is given for its use.

Do not scale from this drawing. All dimensions should be checked on site for accuracy.

Planning  
These drawings are for preliminary Planning Purposes must not be used for any other purpose without the express permission of Canaway Fleming Architects. These are not for detailed construction purposes.

Structural Work  
All indications as to structure are for graphic purposes only and must not be relied upon for accuracy in terms of size, detail or position. All structure and temporary propping to be confirmed by a suitably qualified structural engineer before beginning works.

Revisions

## CANAWAY FLEMING ARCHITECTS

Canaway Fleming Architects Ltd  
The Dutch House  
307 - 308 High Holborn  
London WC1V 7LL  
T: 020 7430 2262  
F: 020 7430 2274  
E: mailbox@canawayfleming.com

Client Mr Avi Dodi

Project Wildwood Lodge, North End  
New Extension and Alterations

Drawing Title Proposed External Window Details

Date February 2013 Scale 1:10@A1

Project	Origin	Type	Level/View	Package Desg No.	Revision
025	A	E	00	D302	-
Status	Drawn	Checked	CT	MC	
Planning					