
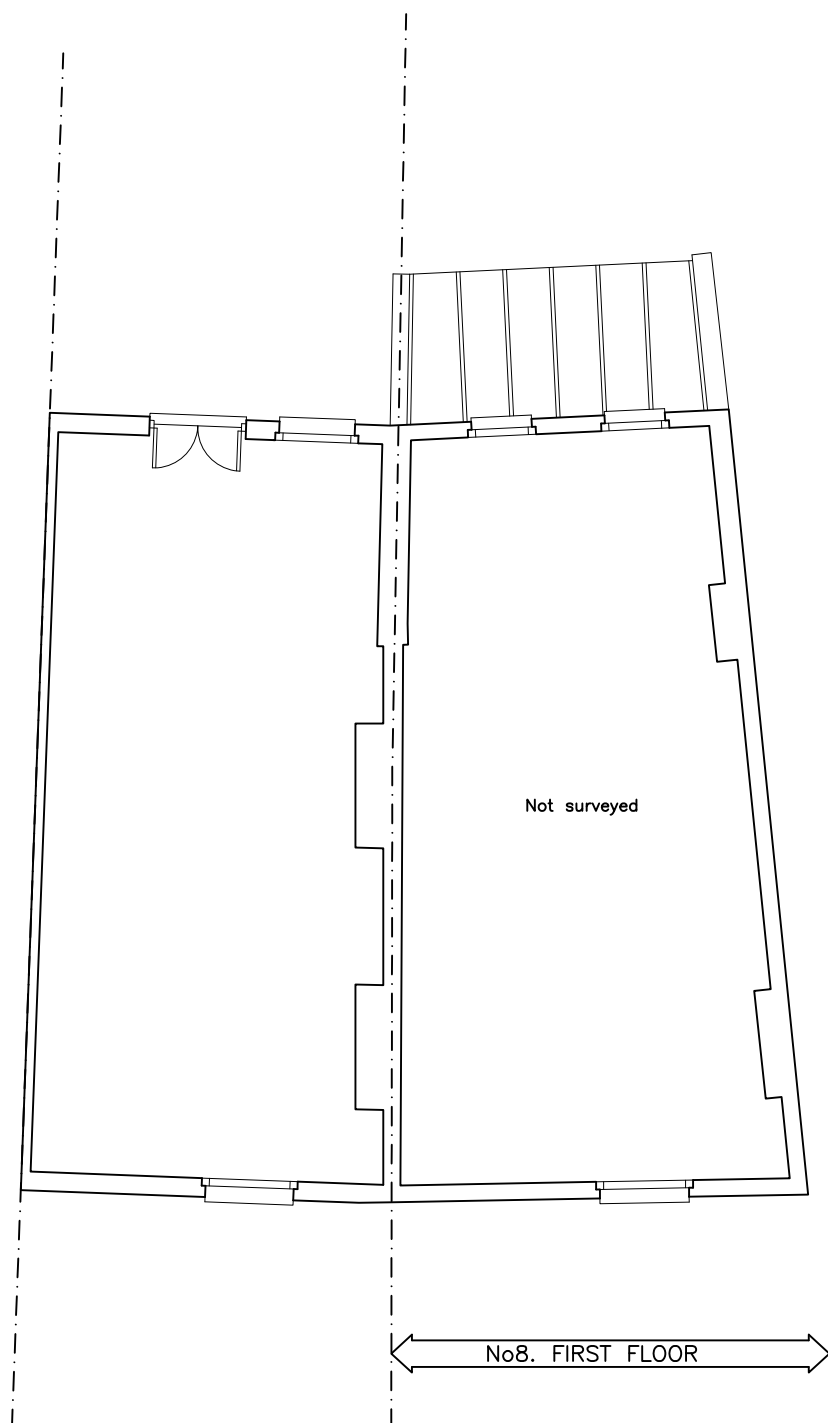


DO NOT SCALE FROM THIS DRAWING. CHECK ALL DIMENSIONS ON SITE.
IF INFORMATION IS NOT CLEAR OR CONSISTANT CONSULT ARCHITECT.
THIS DRAWING IS COPYRIGHT.

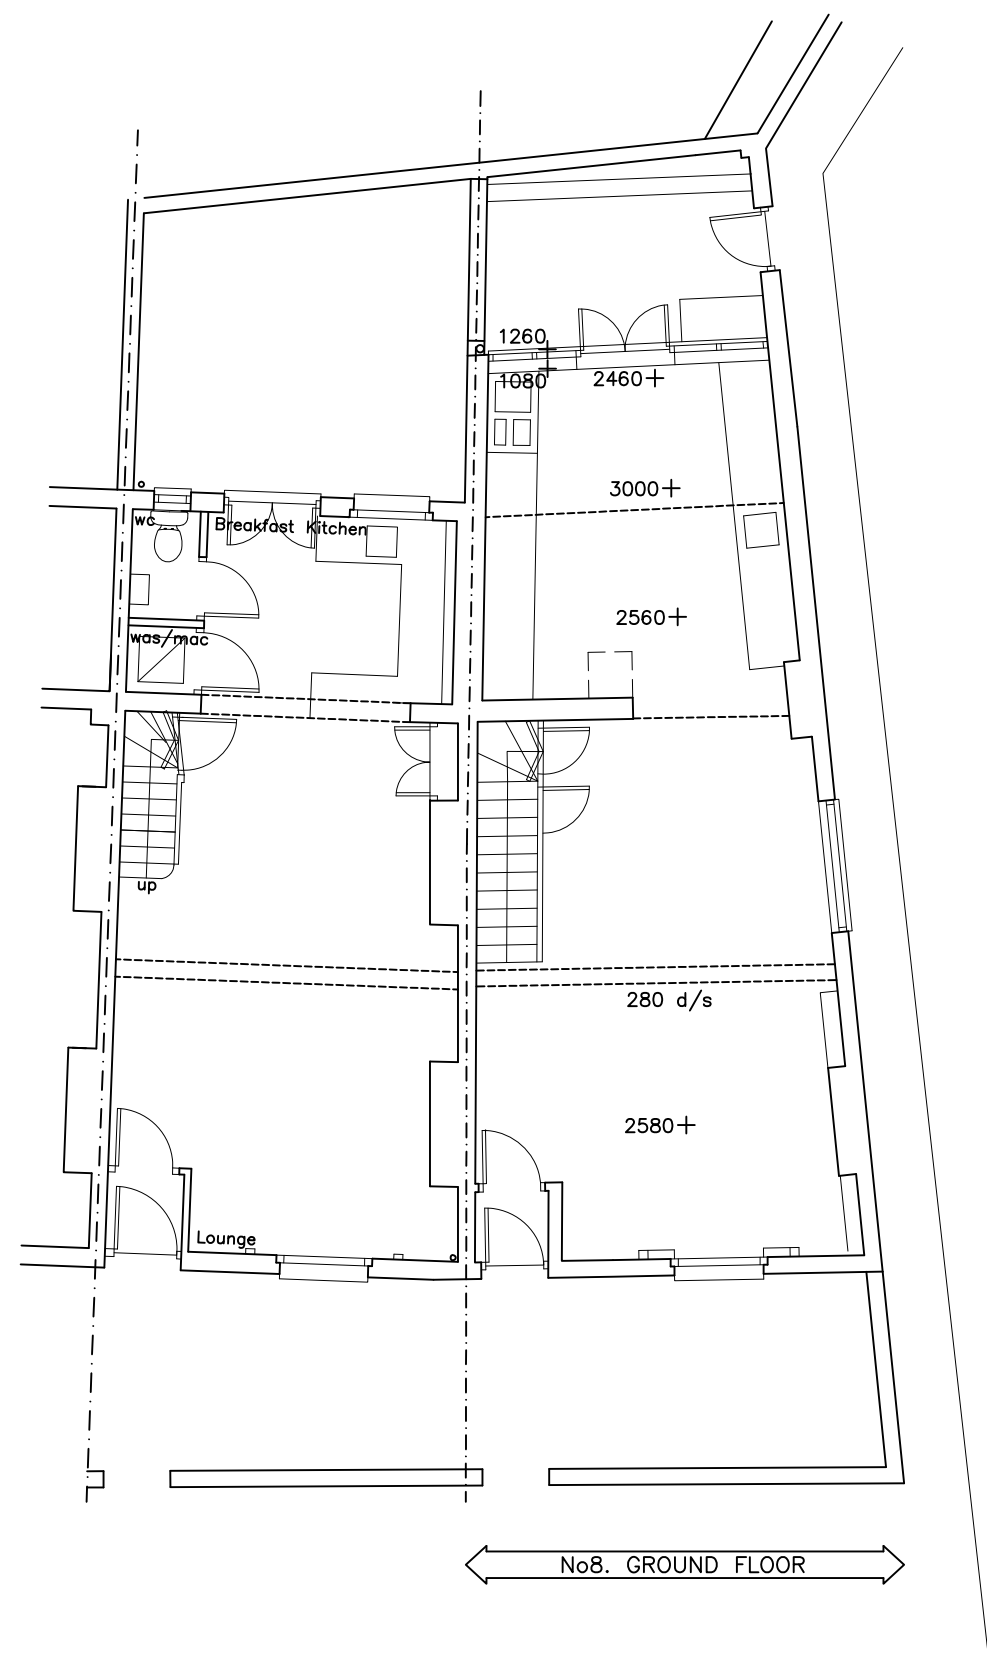

Client:
-
Project Title:
8 Reeds Place
London
NW1 9NA
Drawing Title:
Existing Plan and Elevations
Drawn: Date: 11.11.2011
Scale: 1:100 @ A1
Dwg.No.: **RP.01.02**
HARTLEYS PROJECTS LTD
PO BOX 43391, LONDON
N5 1SZ 020 73549268