


SCALE BAR — 1:100

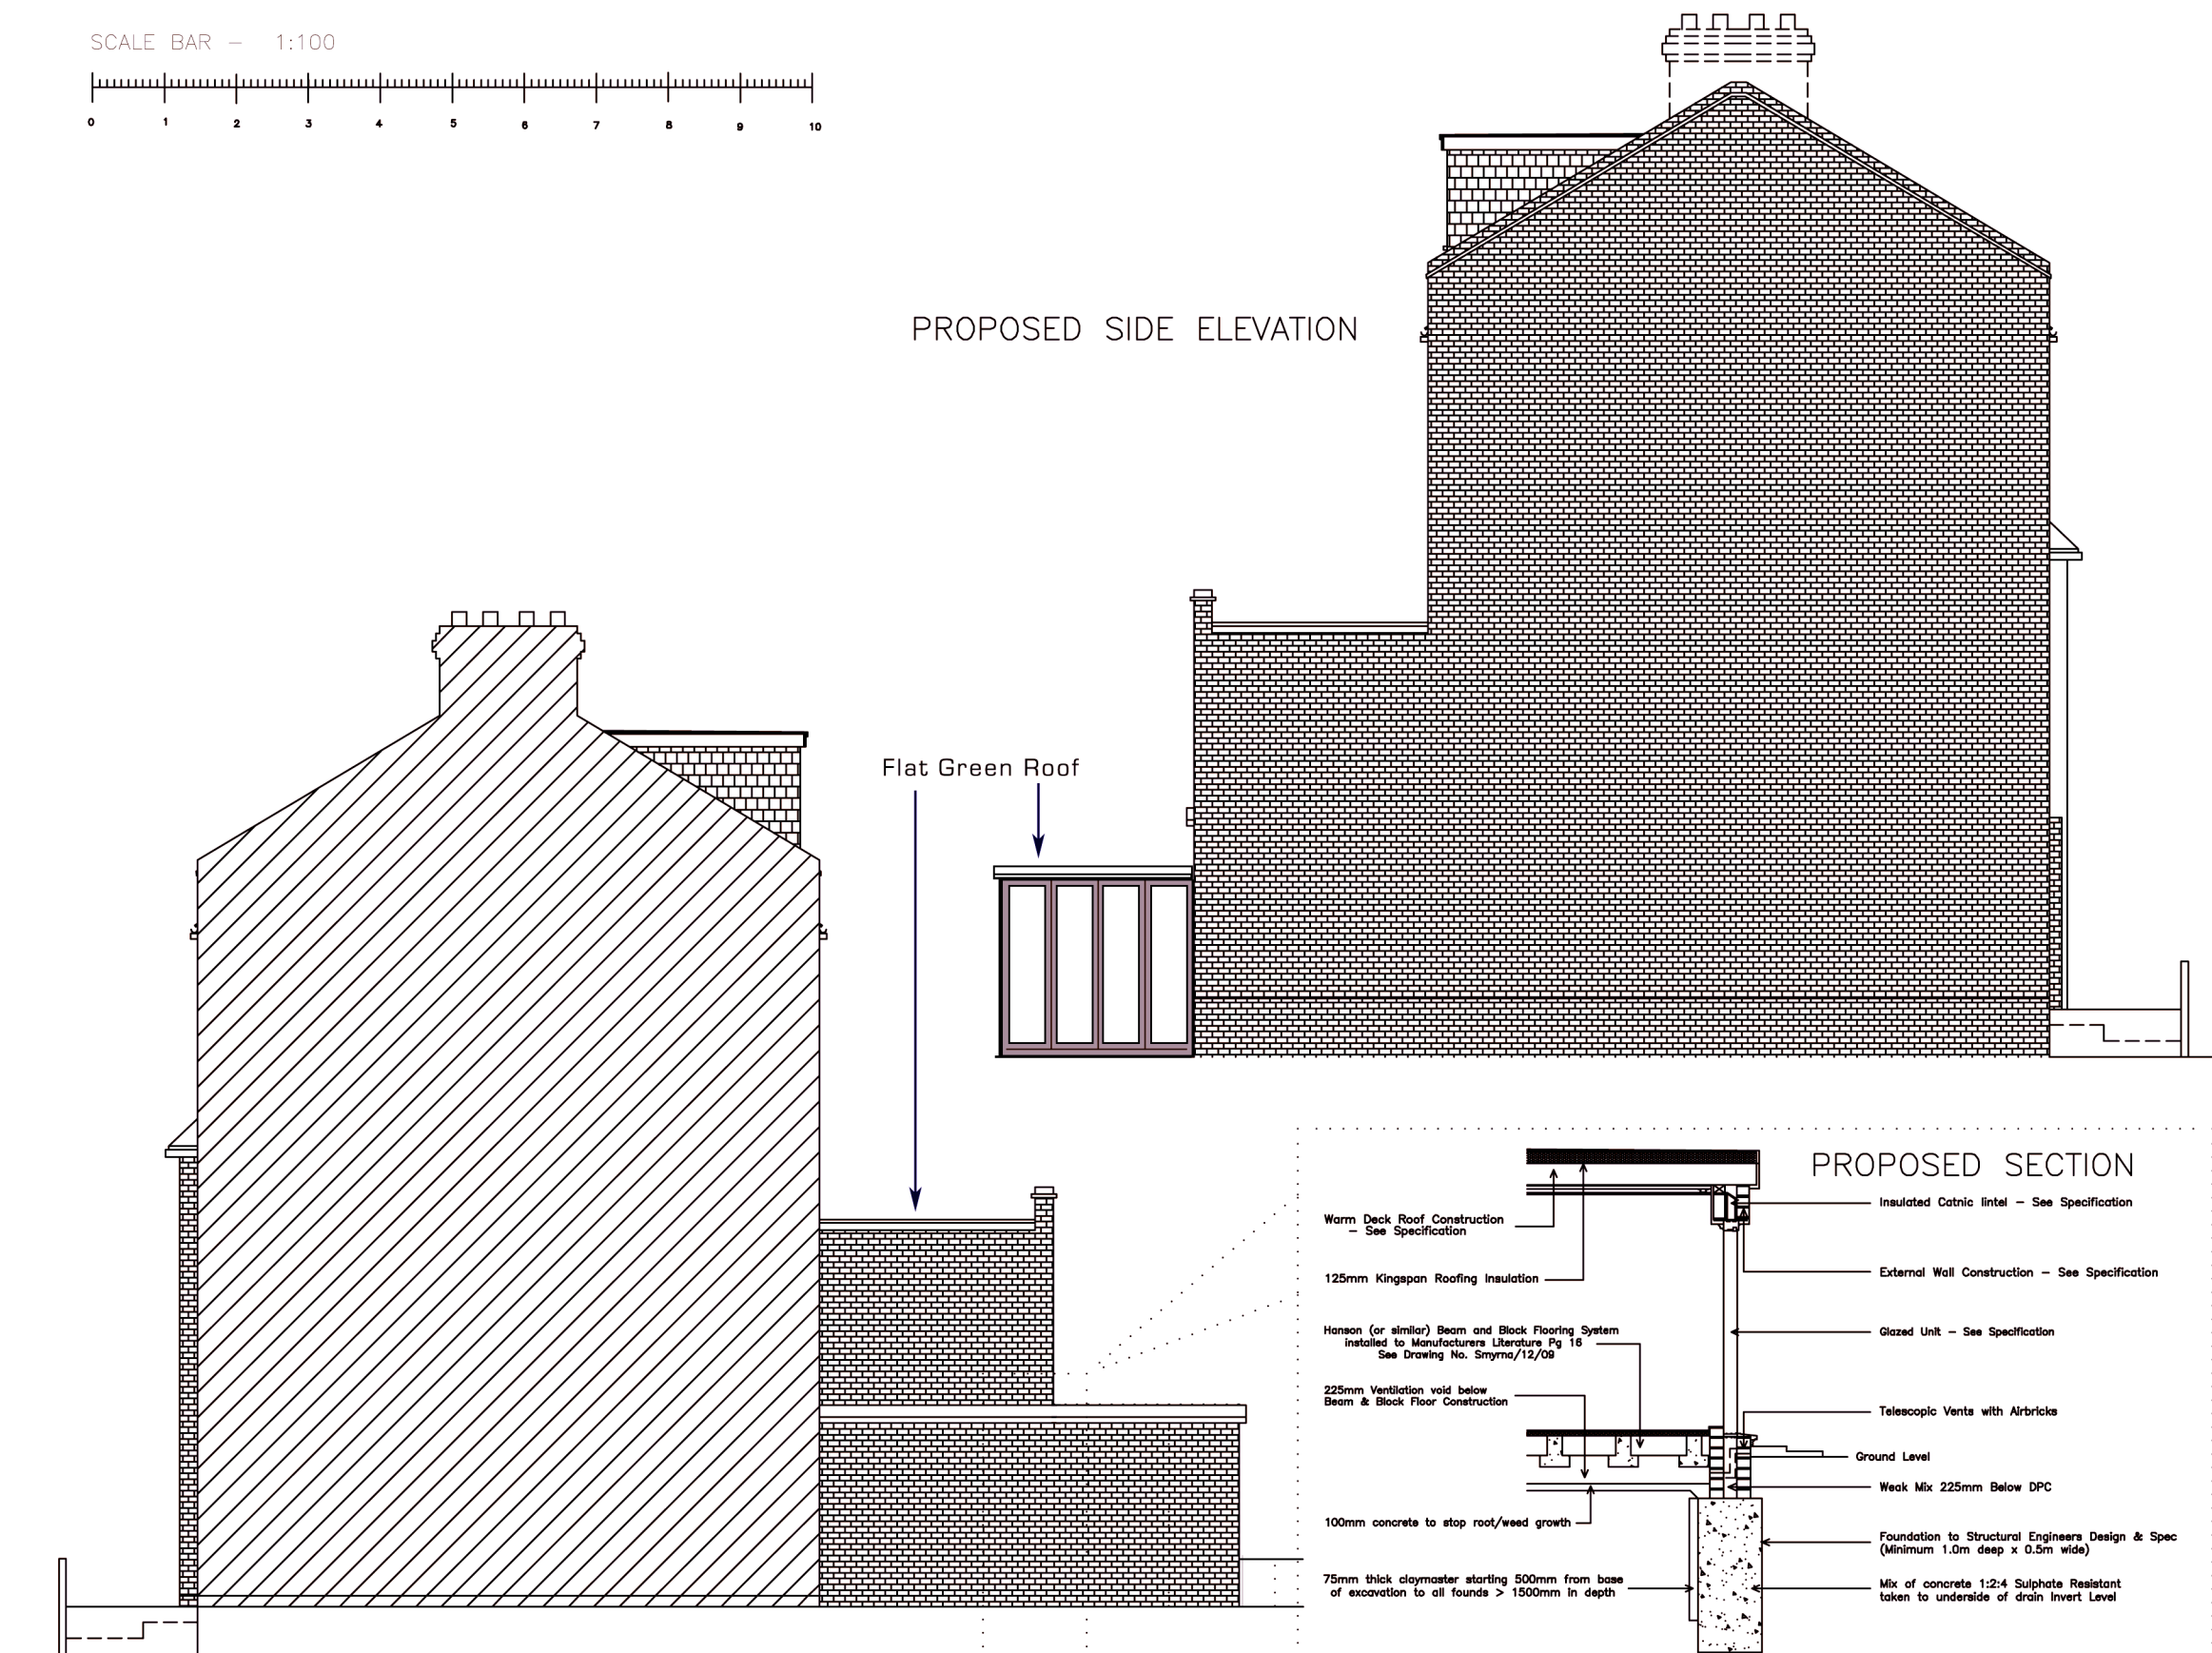


PROPOSED SIDE ELEVATION



PROPOSED SIDE ELEVATION

PROPOSED SECTION

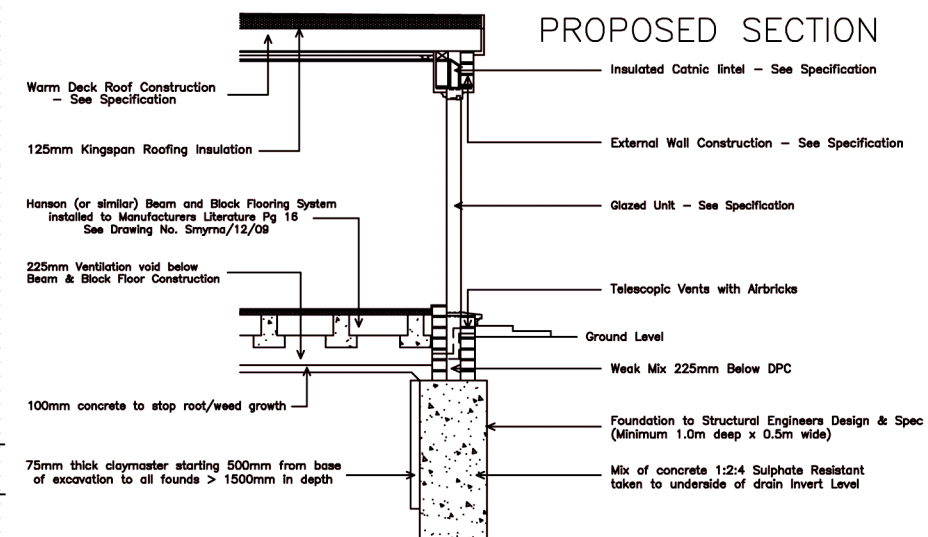

RMC Design Studio
21 The Avenue, Muswell Hill,
London, N10 2QE
www.rmcdesignstudio.co.uk
info@rmcdesignstudio.co.uk
tel 07850 920720

1 Smyrna Road,
NW6 4LY

Rear ground floor extension to
existing single dwelling terraced
house.

Proposed Elevations