



1
110

PROPOSED WINDOW ELEVATION
Scale: 1:20

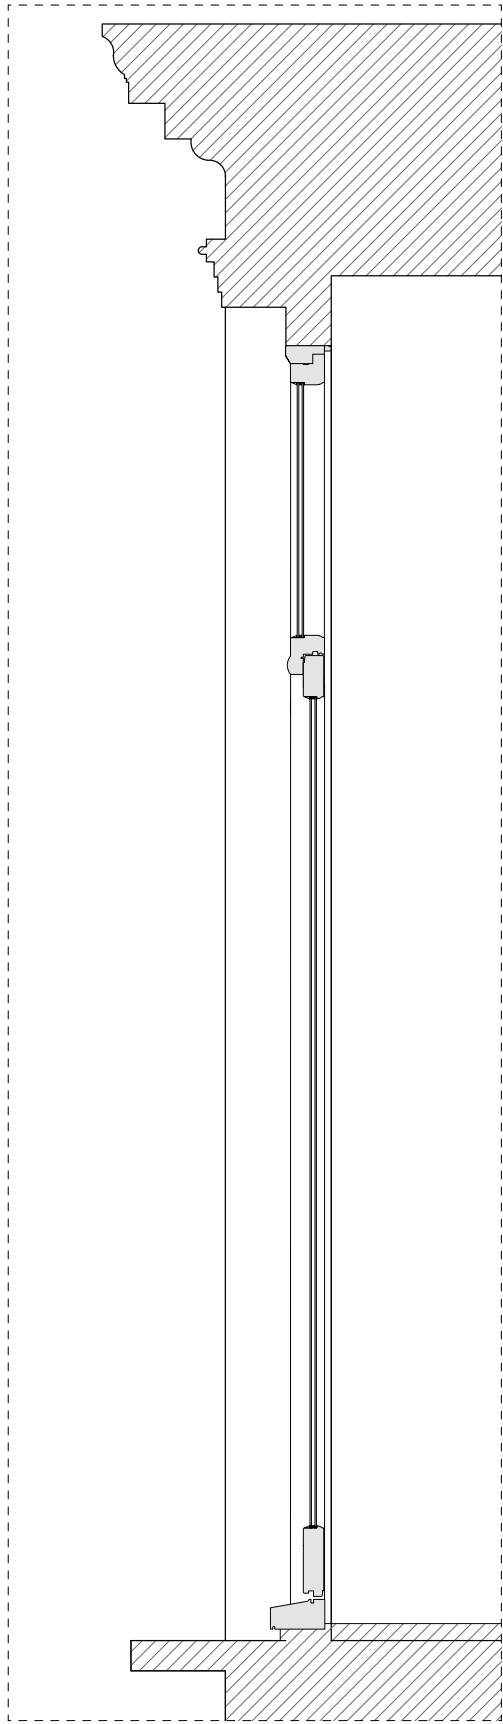

2
110

PROPOSED WINDOW SECTION
Scale: 1:20

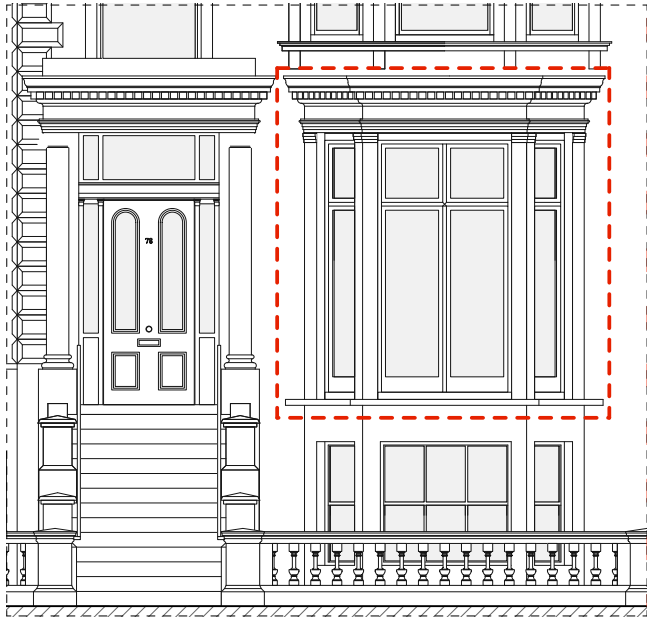

A	Balustrade removed	26.02.13	AH
Rev.	Description	Date	Chck by

1.-Do not scale this drawing. The Contractor is to verify all dimensions & conditions on site and report any discrepancies to the Architect before proceeding.

2.- This drawing is to be read in conjunction with all relevant project documentation.

3.- This drawing is subject to the approval of the appropriate Statutory Authorities.



STURGIS ASSOCIATES LLP
20 Perseverance Works
Hackney Road London E2 8DD
(T) +44 (0) 20 7613 2500
(F) +44 (0) 20 7613 3455

mail@sturgis.co.uk www.sturgis.co.uk

Project :

78 BELSIZE PARK GARDENS

Title :
PROPOSED FRONT WINDOW
GROUND FLOOR

Scale : 1:20 @ A3	Date : 21 12 2012
Drawn by : AH	Checked by : AH

Drawing No. : Revision :

1210 (PL)110 A

Status :
Planning

© STURGIS ASSOCIATES LLP