


10m
9m
8m
7m
6m
5m
4m
3m
2m
1m
0m

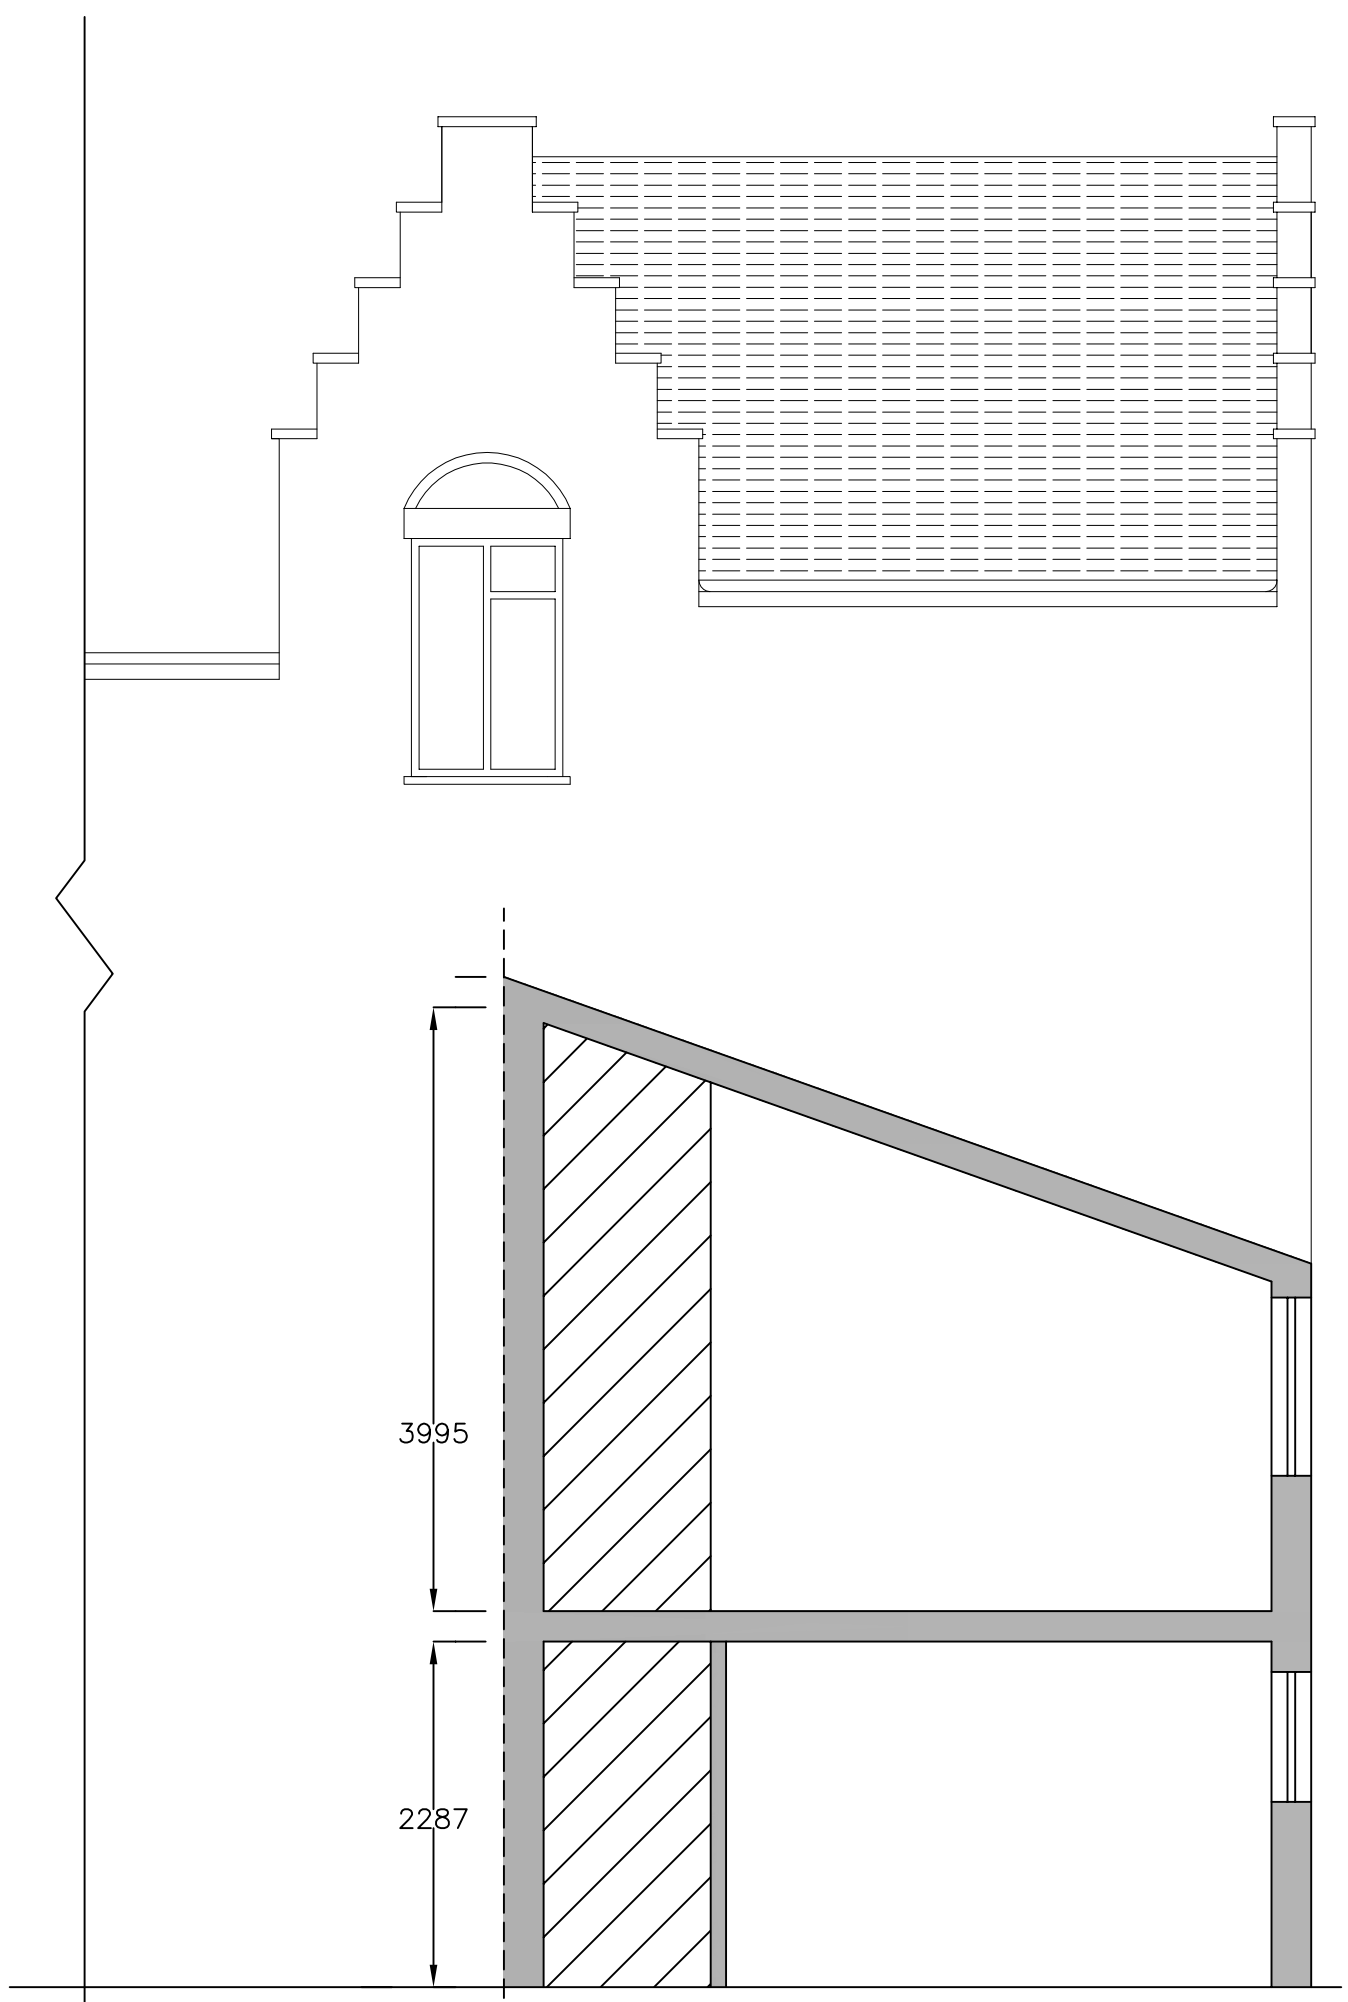

SECTION A-A EXISTING
Boundary Line

Sheeley & Associates
Chartered Surveyors & Architectural Services

Tel: 020 8508 2001 Fax: 020 8508 5718
36 Church Hill, Loughton, Essex IG10 1LA
www.sheeleyassociates.co.uk

Planning Consultants • Party Wall Awards • Project Managers • Dilapidation Schedules • Building Surveys
Architectural Services • CDM Coordinators (Health & Safety) • Development Consultants

SECTION A-A EXISTING	
SCALE: 1:50 @ A3	DATE: 15th February 2013
JOB NO: RSTS/2178/EX04	DRAWN BY: RSTS
49A WILLOW ROAD NW3 1TS	REVISION: