



1 PROPOSED FIRST FLOOR
Scale: 1:50


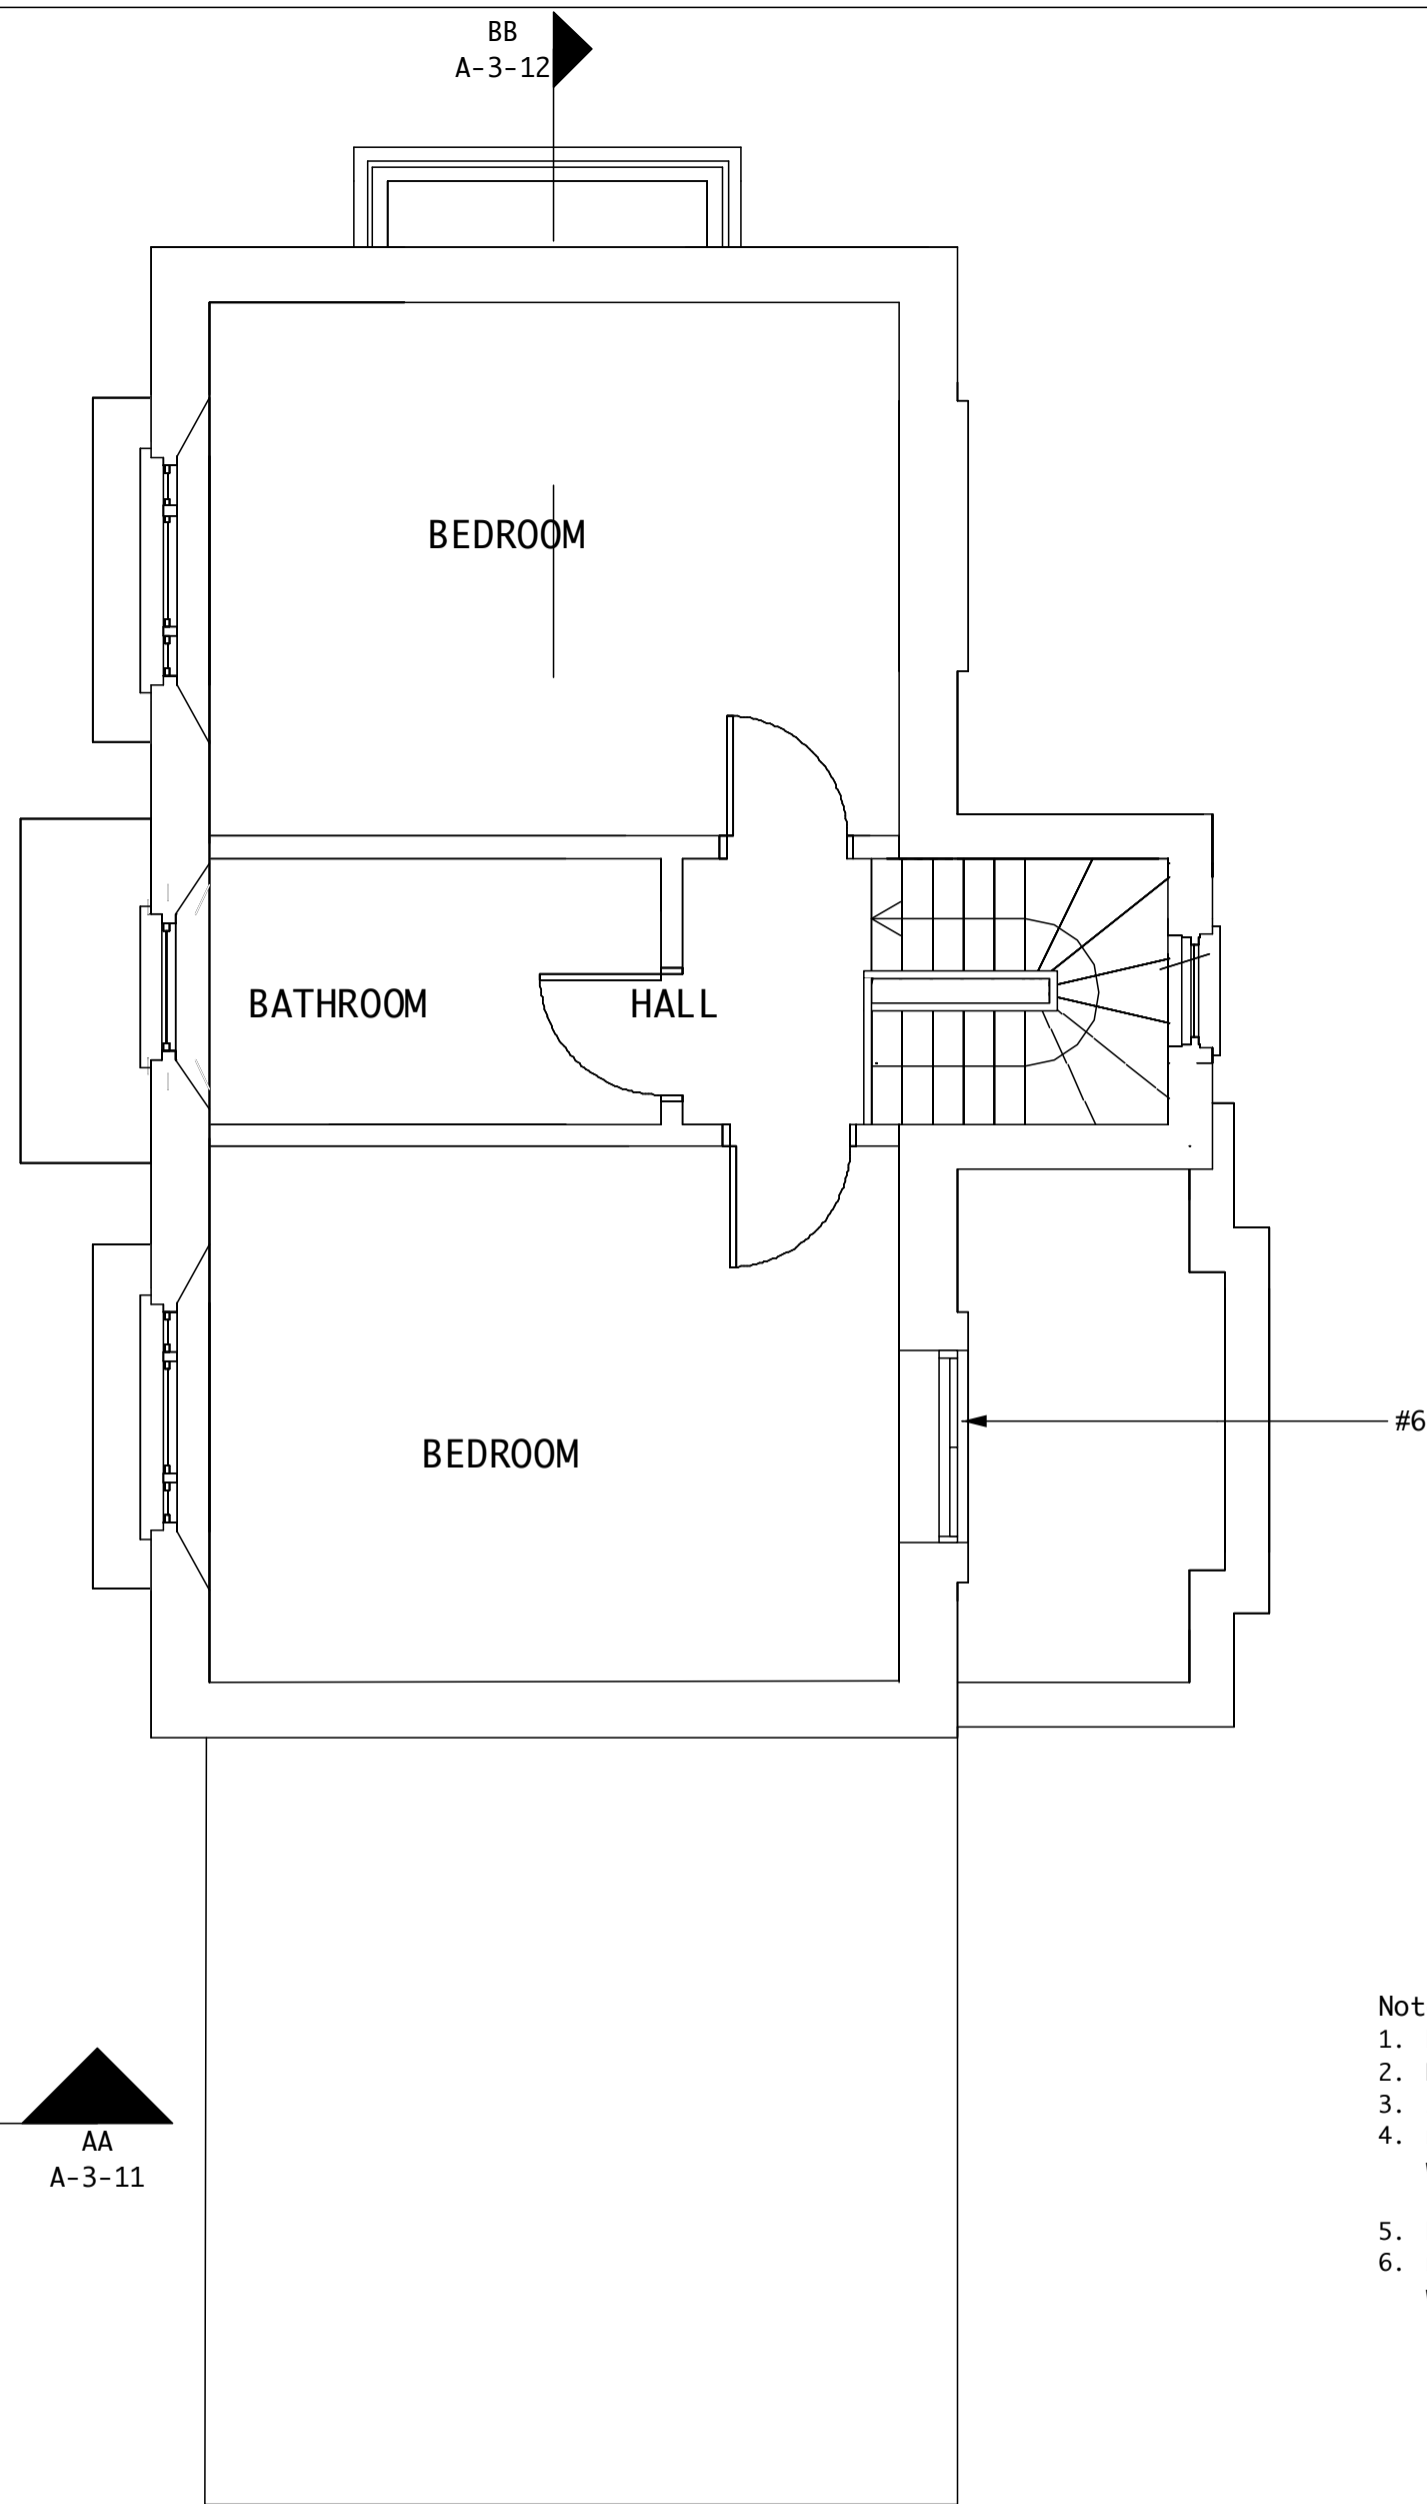


2 PROPOSED SECOND FLOOR
Scale: 1:50

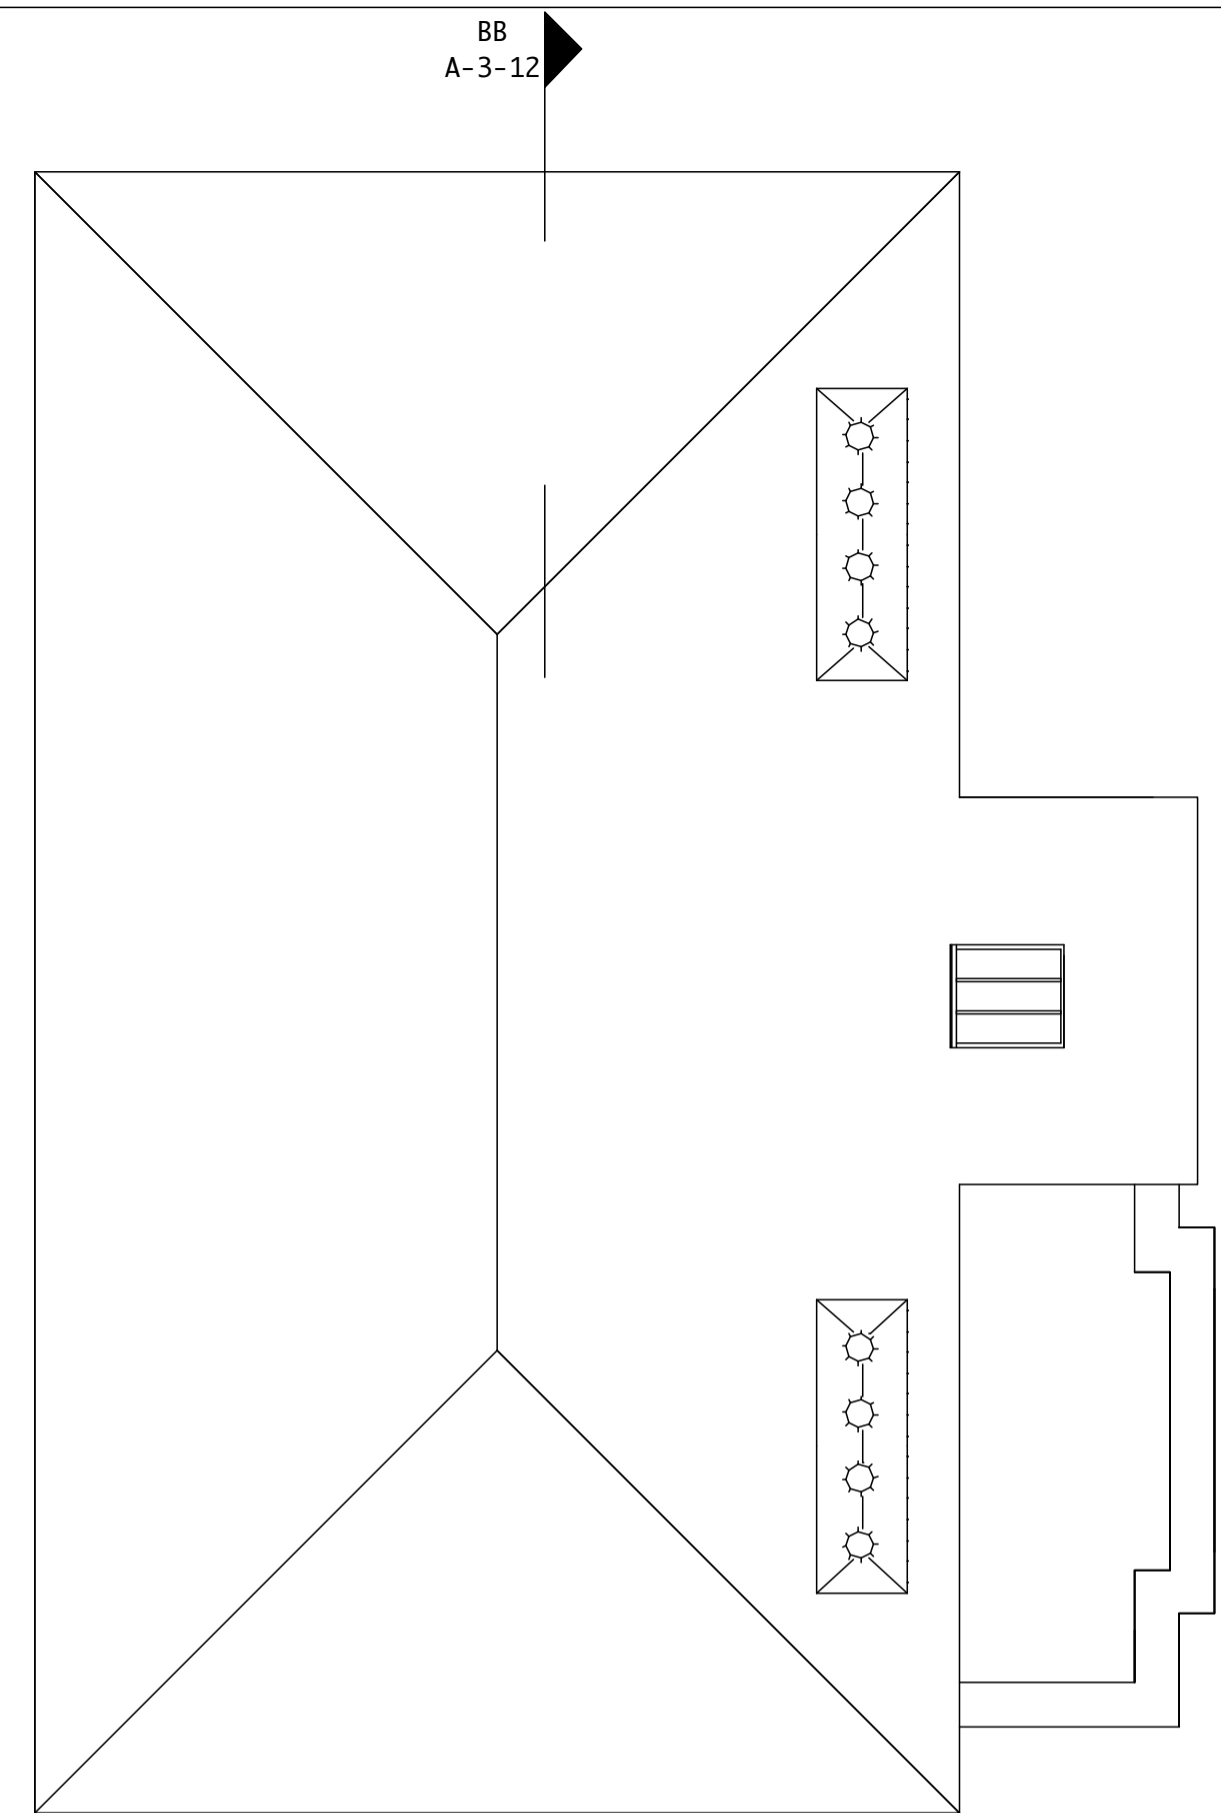

3 PROPOSED ROOF
Scale: 1:50

- Notes
1. DG glazed conservatory roof
 2. New timber frame DH DG sash window to match existing front reception windows
 3. Stone coping edged balcony
 4. new slate roof with black "heritage" rw goods
 5. Rooflight Company skylight
 6. new opening in chimney breast w wh painted boarded doors

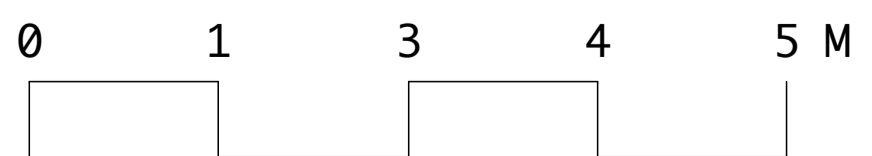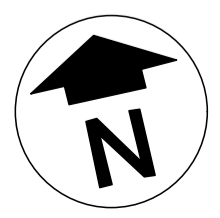

1 All dimensions to be checked on site
 2 All discrepancies to be reported to architect or contract administrator immediately
 3 Components to be fitted to the manufacturers requirements unless otherwise stated in writing
 4 All demolitions to be confirmed by SE
 5 All work to DS/SE requirements
 6 All items supply & fit by contractor unless otherwise stated

copyright for this drawing belongs to Wendy Galway-Cooper and may not be assigned to any other person or organization without WGC's written agreement

REVISIONS	

PROJECT TITLE	15 Gayton Crescent: side extension
JOB NUMBER	1108
STAGE	D
SCALE	1:50 at A2
DATE	18/2/13
ISSUE	planning
CAD FILE	1108-planning

DISCIPLINE	SERIES	SHEET	STAGE	REV
A	1	13	pln	-

WENDY GALWAY COOPER

NEW PLANS
FIRST, SECOND, ROOF