



1

SOUTH-EAST ISO

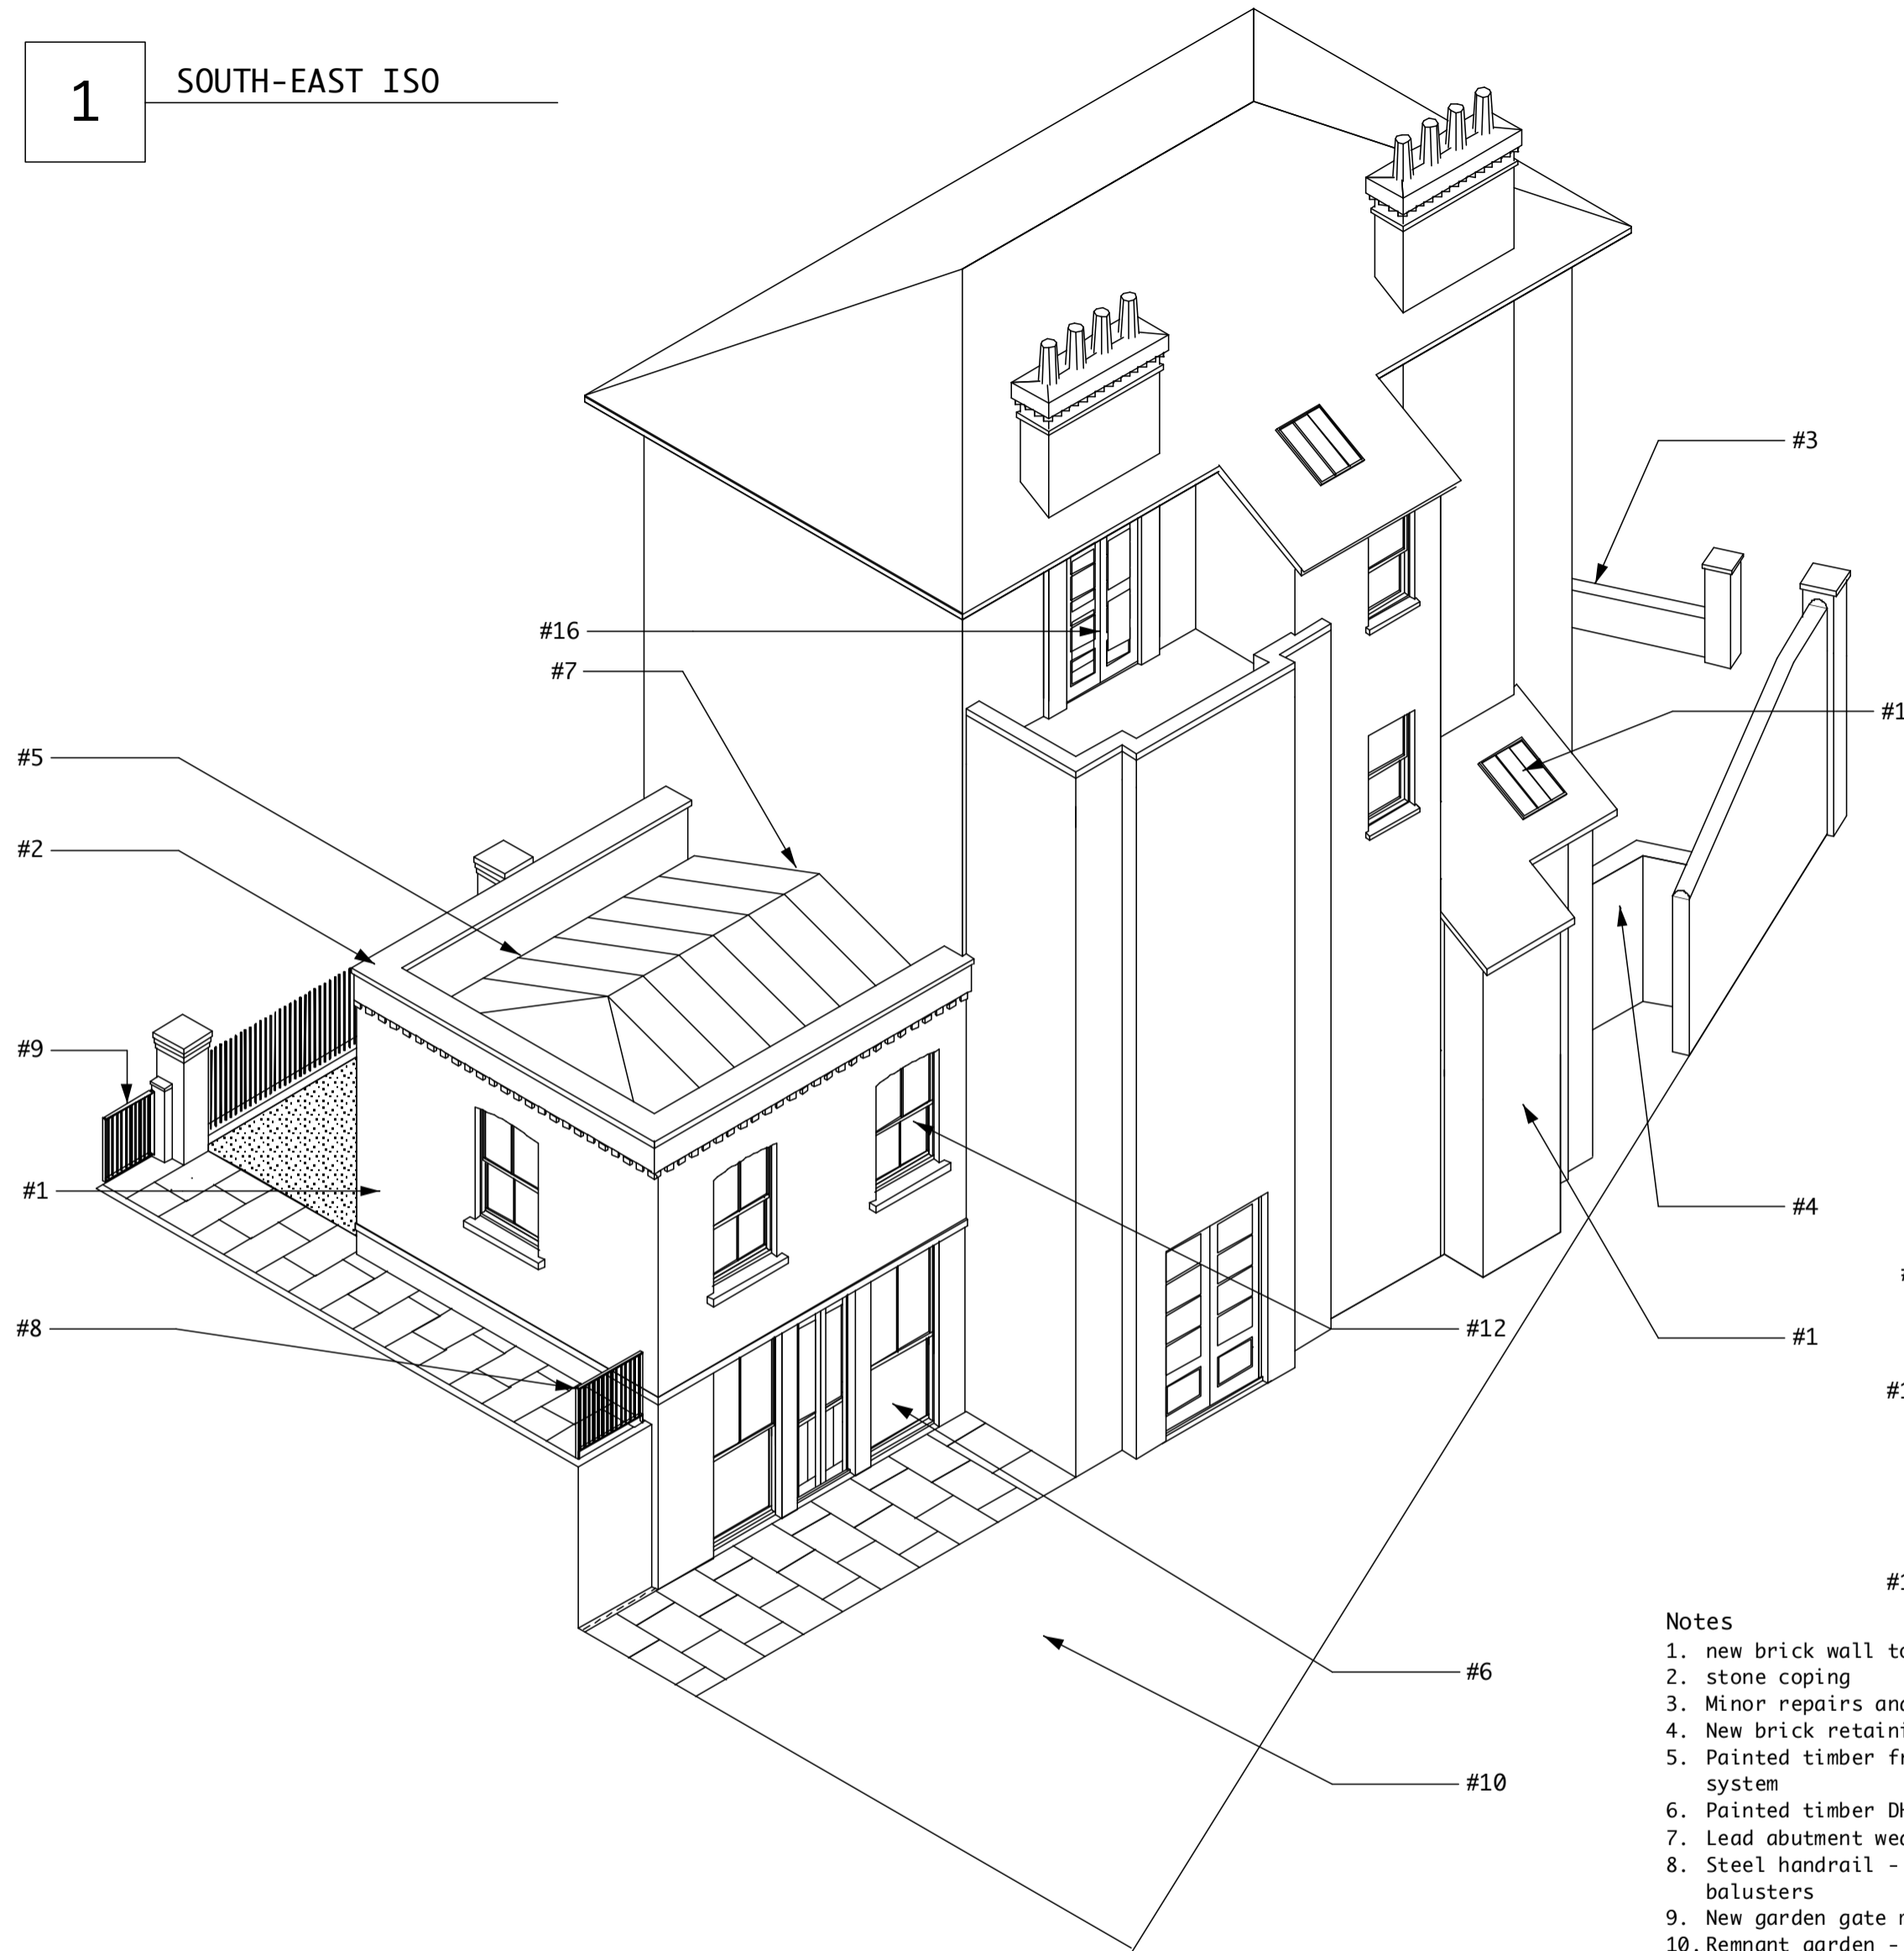

2

SOUTH-WEST ISO

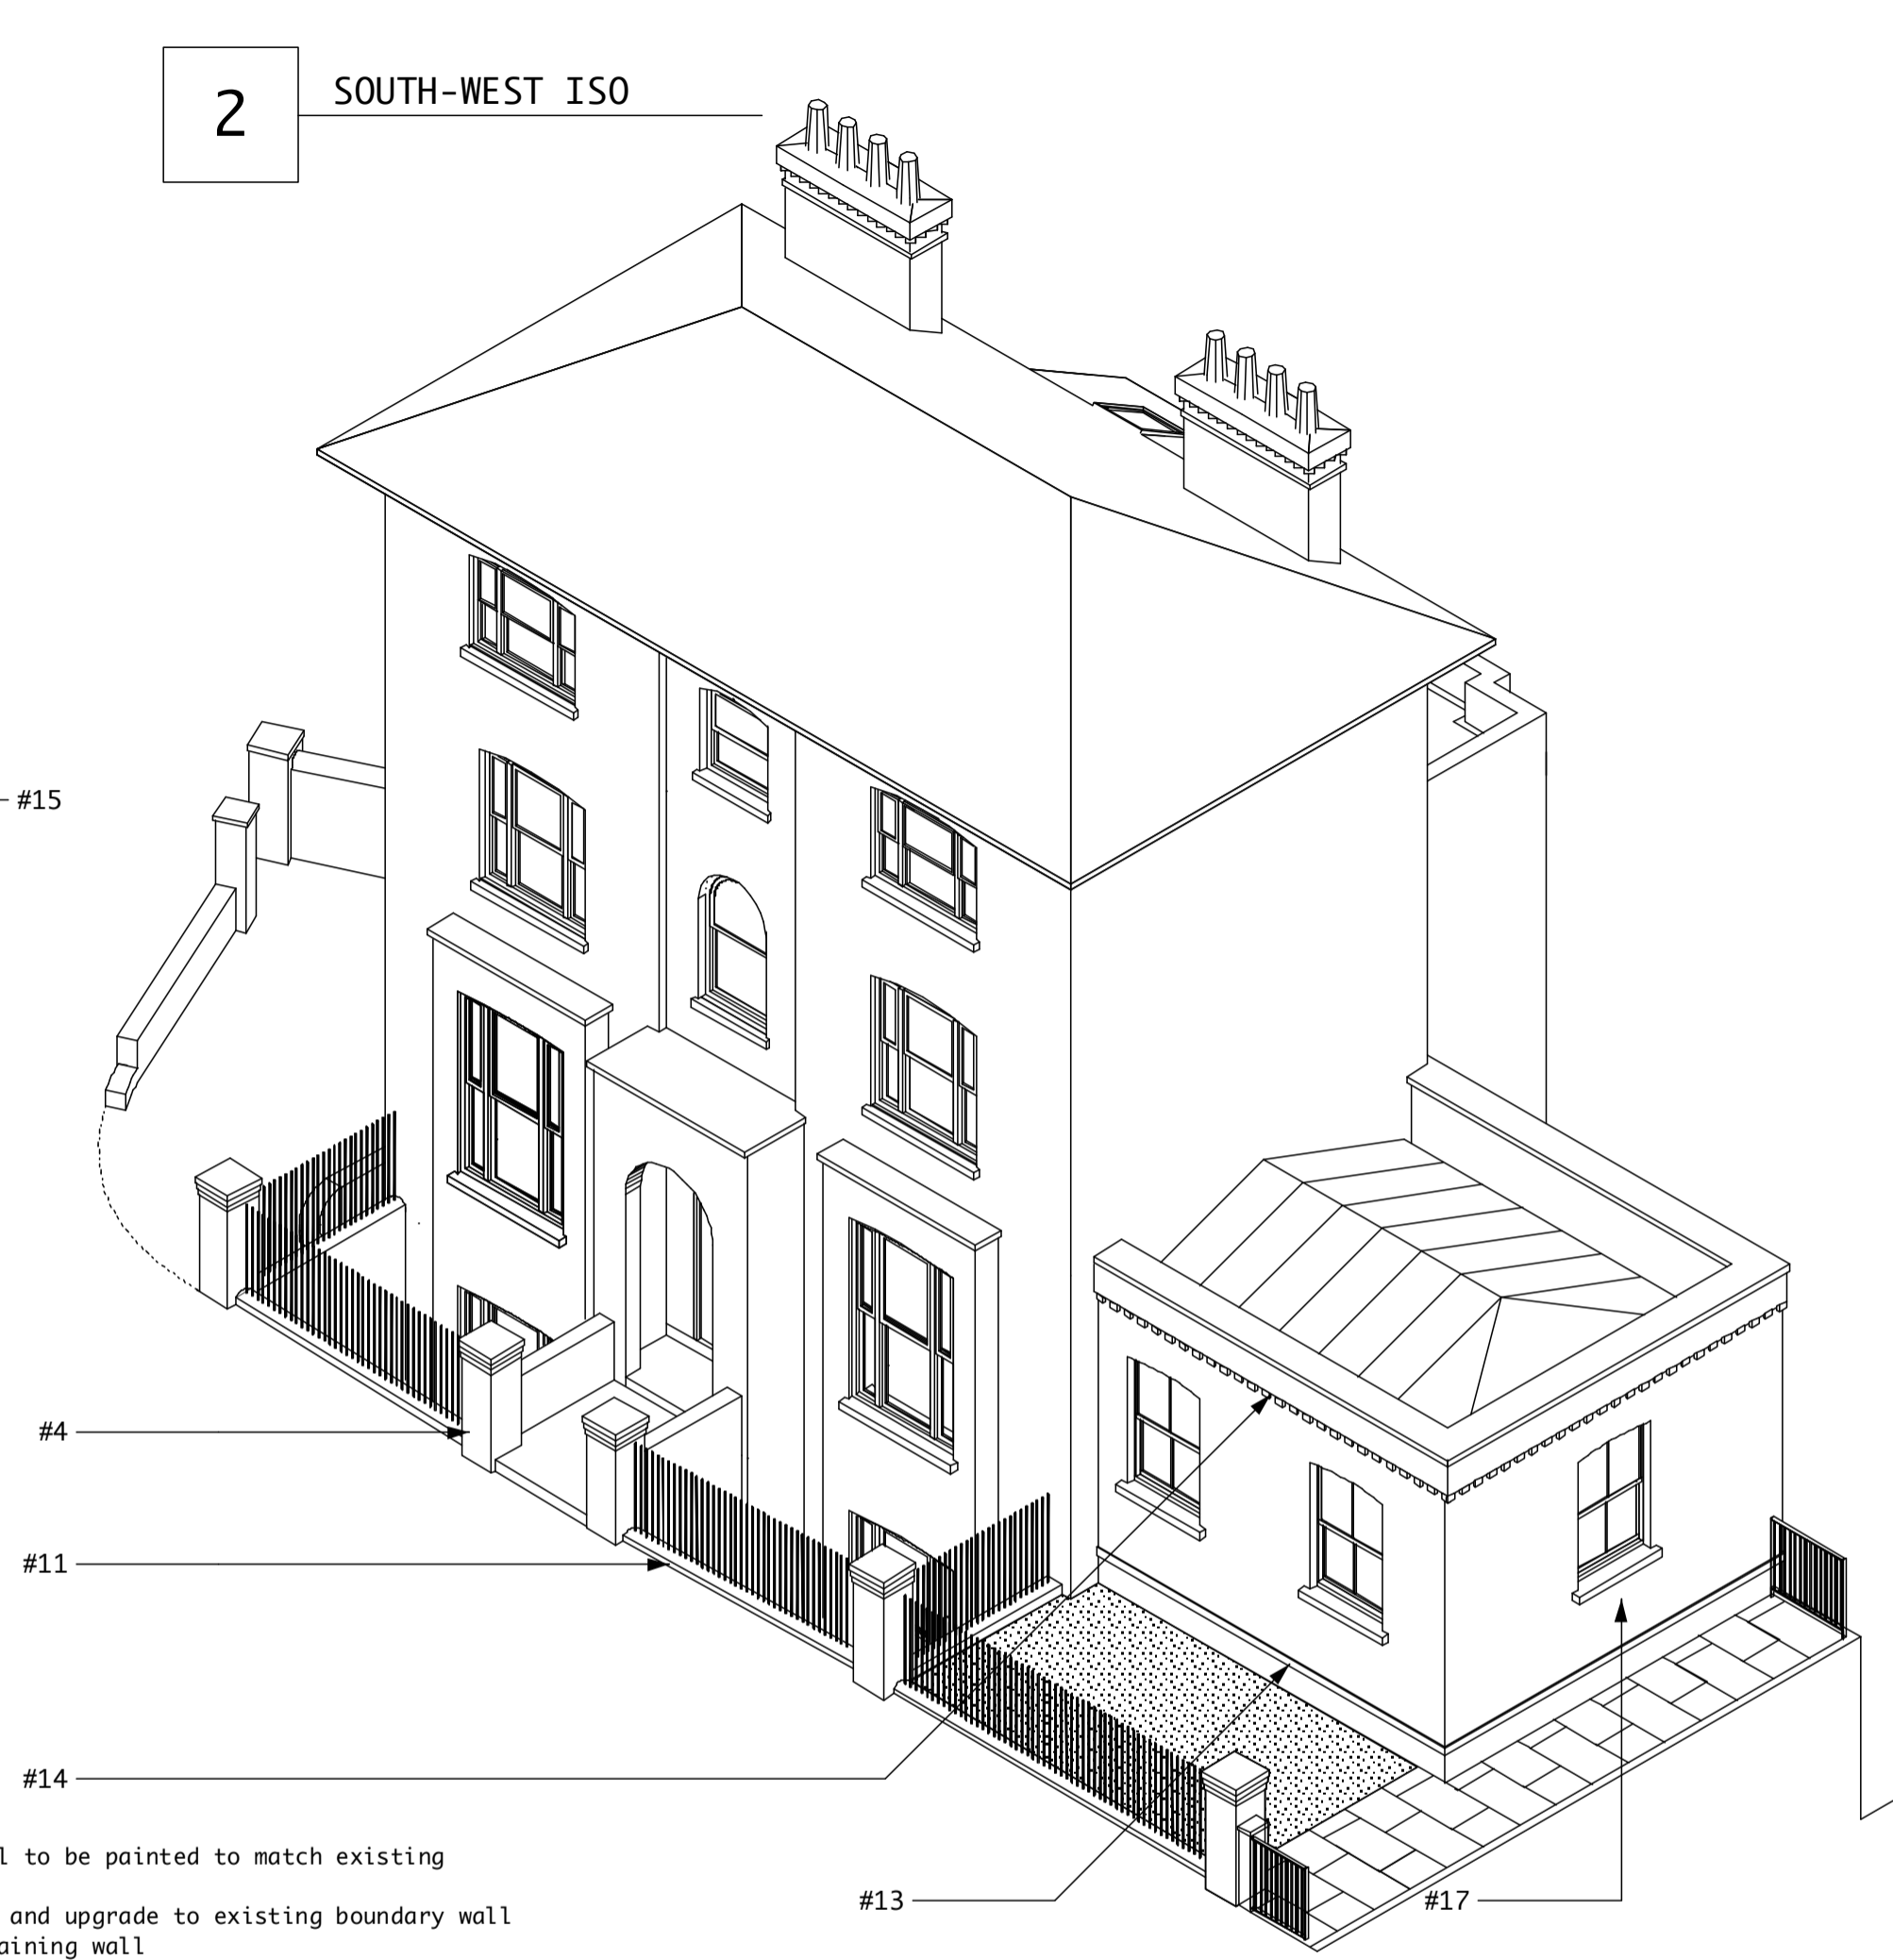

Notes

1. new brick wall to be painted to match existing
2. stone coping
3. Minor repairs and upgrade to existing boundary wall
4. New brick retaining wall
5. Painted timber framing to underside of conservatory glazing system
6. Painted timber DH sash DG windows
8. Steel handrail - flat forming rail with rods forming balusters
9. New garden gate matching new steel railings to garden steps
10. Remnant garden - existing stone paving made good
11. Stone blocks form raised edge trim to boundary and fixing point for new railings
12. painted timber DH sash DG windows
13. stone string course
14. decorative brick dentils
15. Rooflight Company skylight
16. new opening in chimney breast w wh painted boarded doors
17. yorkstone cill

1 All dimensions to be checked on site
 2 All discrepancies to be reported to architect or contract administrator immediately
 3 Components to be fitted to the manufacturers requirements unless otherwise stated in writing
 4 All demolitions to be confirmed by SE
 5 All work to DS/SE requirements
 6 All items supply & fit by contractor unless otherwise stated

copyright for this drawing belongs to Wendy Galway-Cooper and may not be assigned to any other person or organization without WGC's written agreement

REVISIONS	

PROJECT TITLE	15 Gayton Crescent: side extension
JOB NUMBER	1108
STAGE	D
SCALE	1:75 at A2
DATE	18/2/13
ISSUE	planning
CAD FILE	1108-planning

DISCIPLINE	A = architectural S = structural M = mechanical E = electrical
SERIES	0 cover sheet 1 site, roof, floor plans 2 elevations 3 sections 4 enlarged plans, elevations & sections 5 details 6 schedules 7 views 8 other
STAGE	feas = feasibility des = design pln = planning bc = bldg control tend = tender con = contract man = manual

discipline	series	sheet	stage	rev
A	7	05	pln	-

WENDY GALWAY COOPER

ISOMETRICS OF NEW WORK