


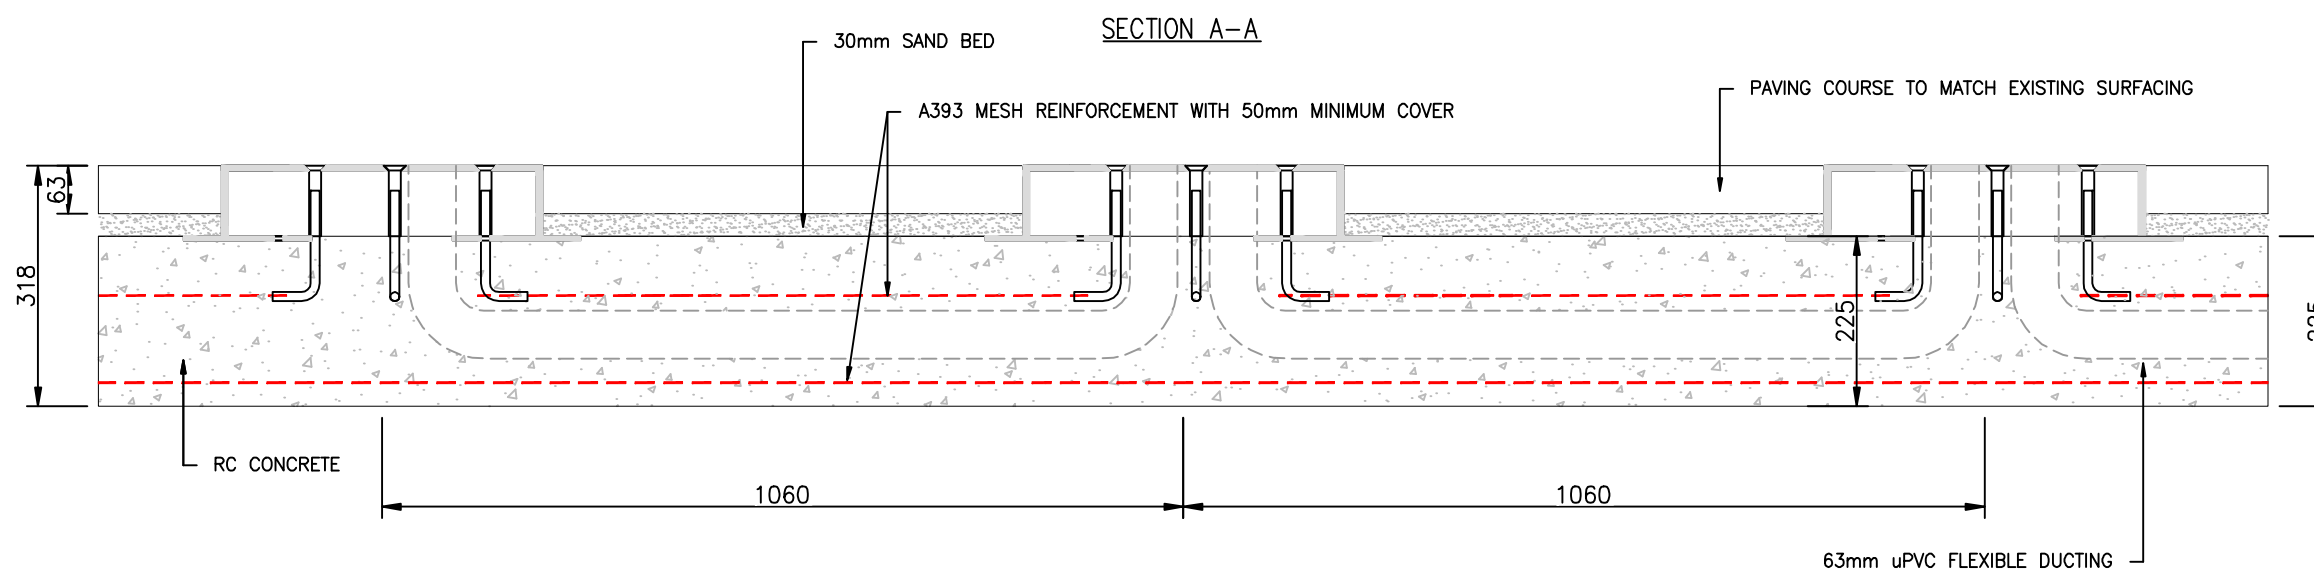


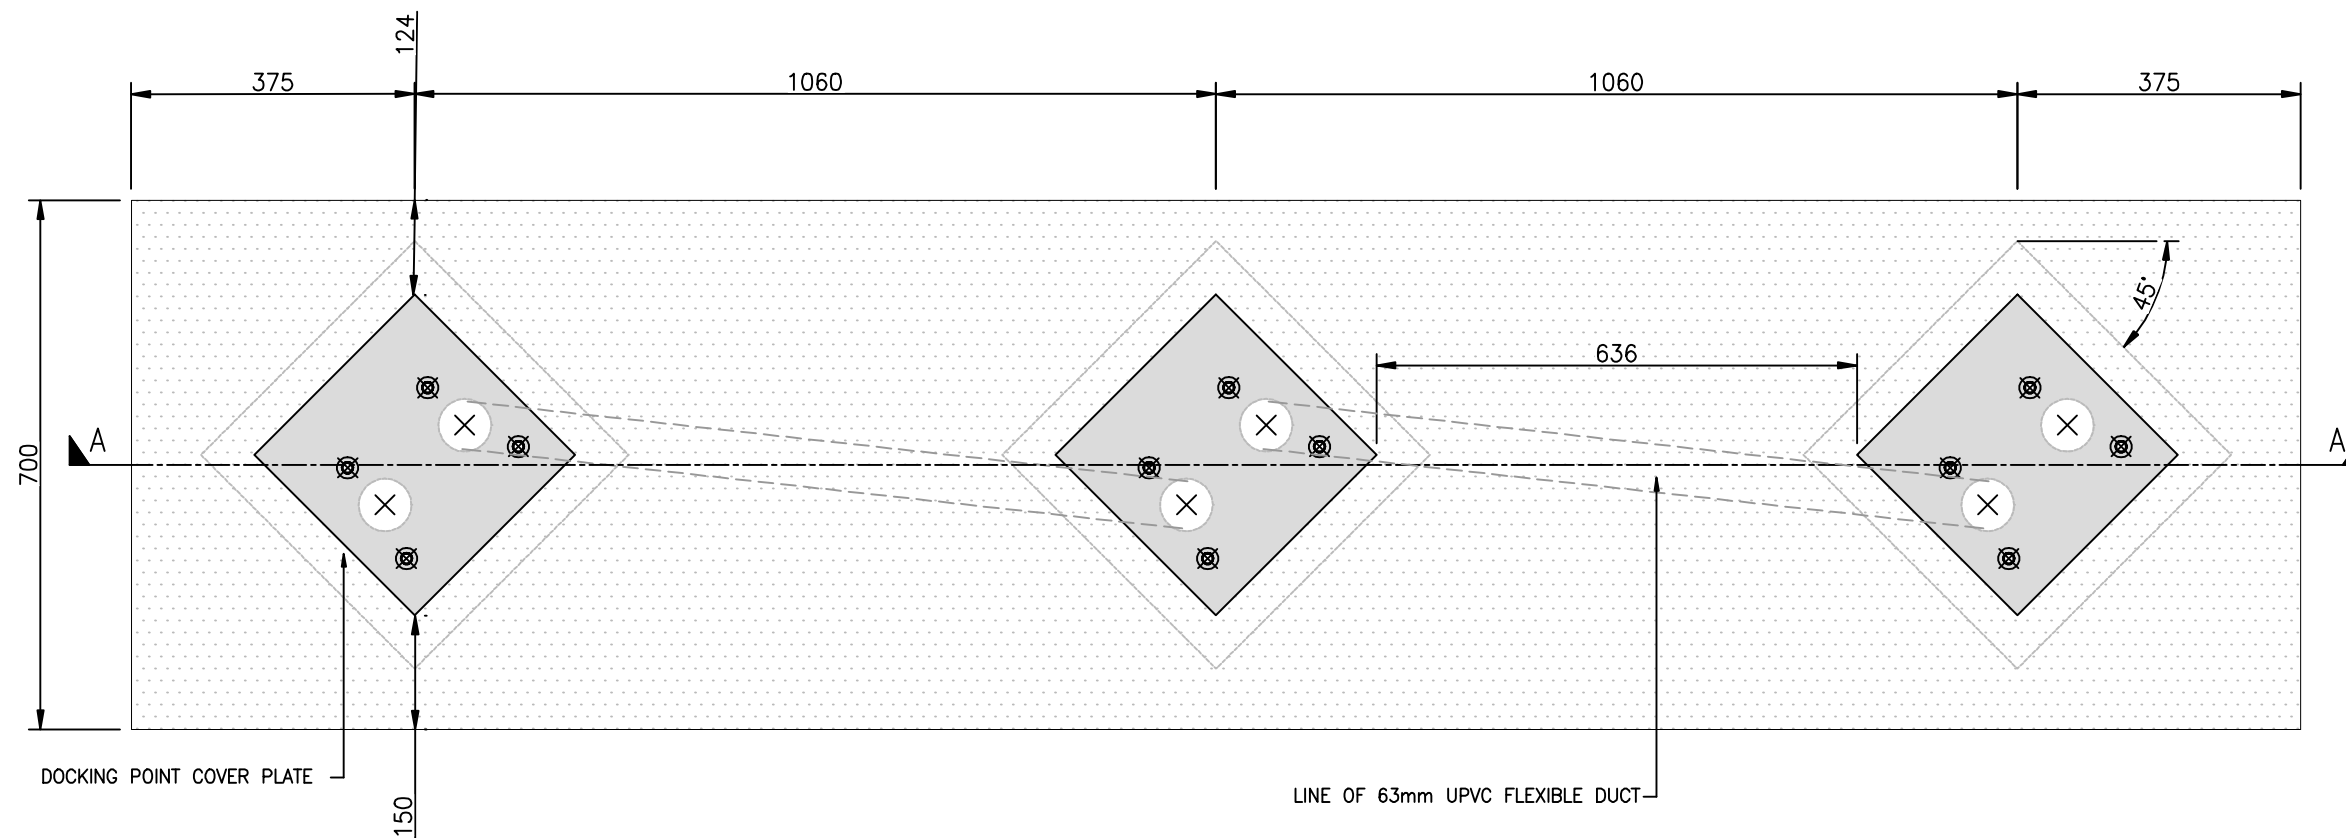


DOCKING POINT BOX CONSTRUCTION DETAILS – (SCALE 1:10)

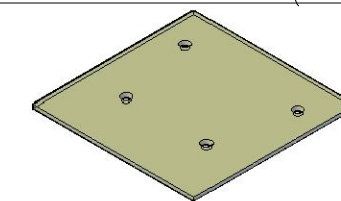

TEMPORARY
COVER PLATE

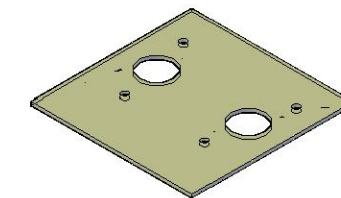

COVER PLATE

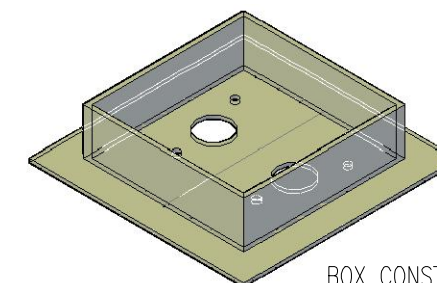

BOX CONSTRUCTION



Roads Directorate
Traffic Design Engineering



Palestra
197 Blackfriars Road
London
SE1 8NJ



project

BARCLAYS CYCLE HIRE SCHEME

drawing title

Standard Echelon Foundation
Footway

borough

—

site no.

—

date

22/10/12

scale

1:10 @ A3

drn

AH

chk

DP

app

AS

Dwg N°

TDE-FW-02-PL

status

FOR INFORMATION

rev

—

Date

—

Description

—

Drn

—

Chk

—

App

—

© Crown copyright and database rights 2011 Ordnance Survey 100035971