
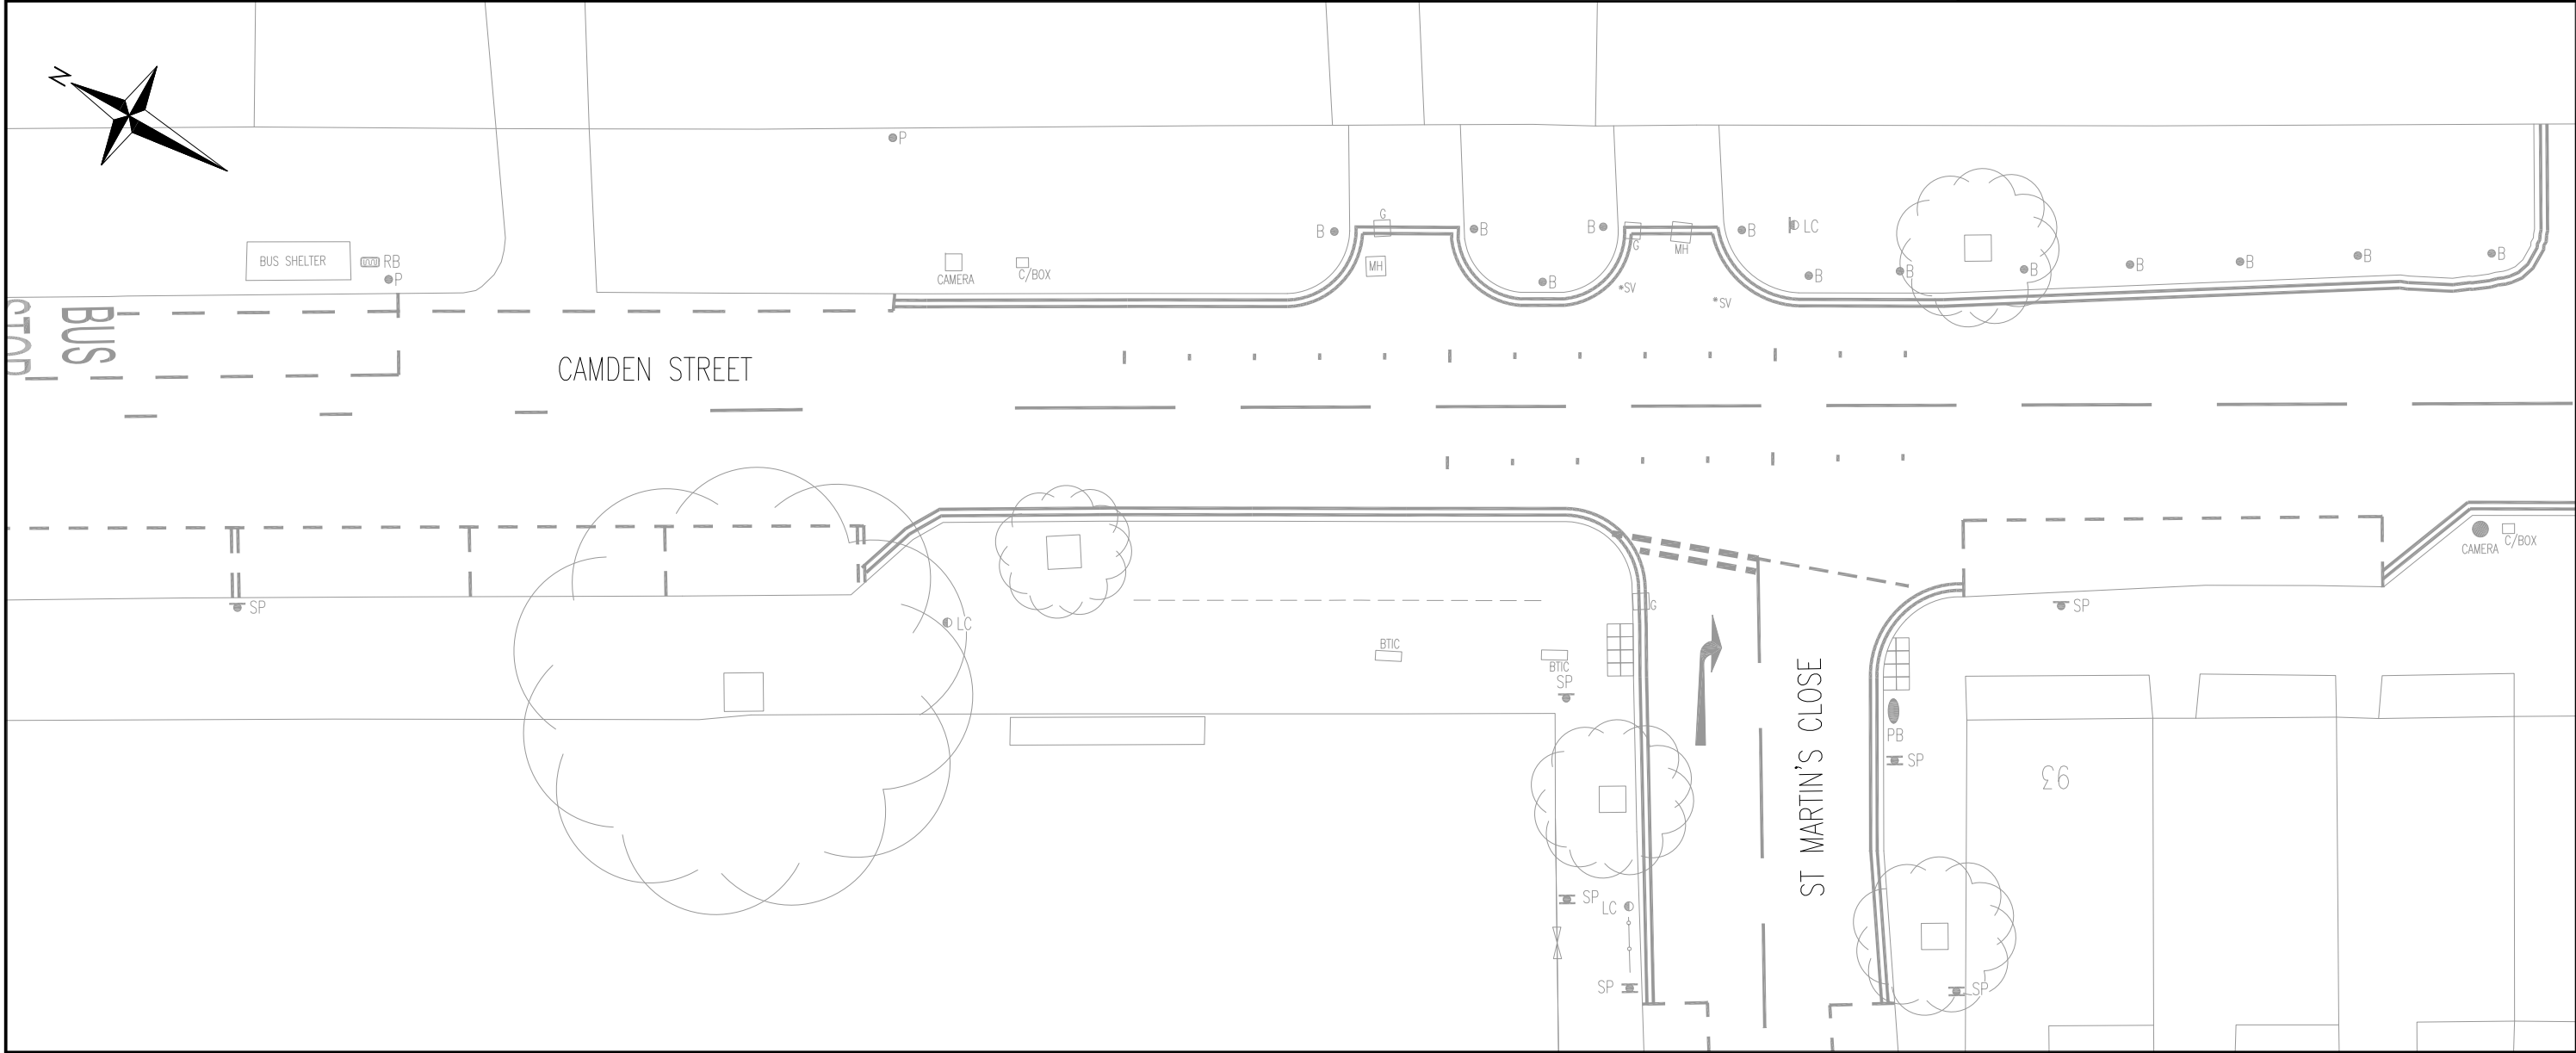


- NOTES:
- 1. ALL DIMENSIONS IN METRES UNLESS OTHERWISE STATED.
 - 2. DO NOT SCALE FROM THIS DRAWING FOR SET OUT PURPOSES.
 - 3. IF STATUTORY UNDERTAKERS PLANT IS INDICATED AS PRESENT WITHIN THE FOOTPRINT, EXCAVATION WILL TAKE PLACE USING APPROPRIATE AVOIDANCE TECHNIQUES.
 - 4. WHERE POSSIBLE ALL MATERIALS NOT BEING RE-USED ON SITE ARE TO BE REMOVED TO CONTRACTORS YARD FOR RECYCLING OR ENVIRONMENTALLY FRIENDLY DISPOSAL IN ACCORDANCE WITH ISO 14001.

KEY:

	LAMP COLUMN		REFUSE BIN
	ROAD MARKING		TREE AND TREE PIT
	GULLY		DUCTING
	TELEPHONE BOX		POST
	POST BOX		BOLLARD
	TACTILE PAVING		SIGN POST
	CYCLE STAND		PAY & DISPLAY MACHINE
	STATUTORY UNDERTAKERS COVER (TEXT MAY SHOW EC, ELEC, ER, FH, GV, IC, KO, MH, SC, SV, TC, UC or WIM)		GUARDRAILING

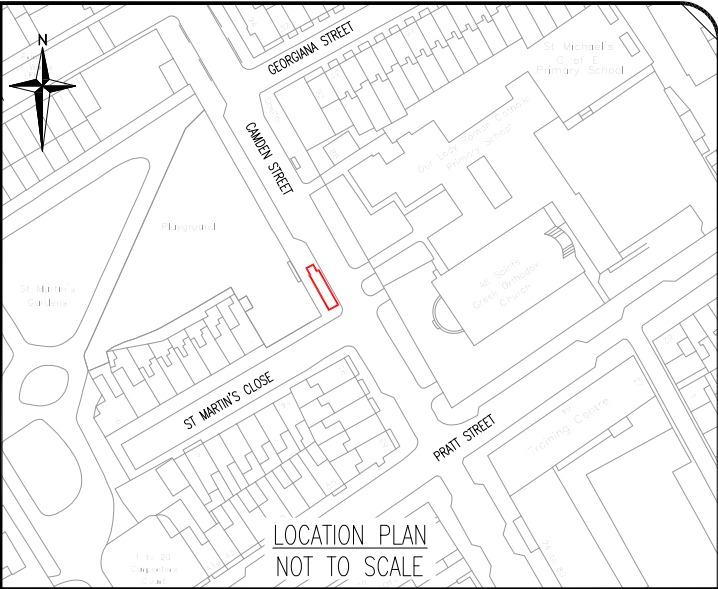

LAST ACCESSED BY: CALLUMGRANT



Roads Directorate
Traffic Design Engineering

Palestra
197 Blackfriars Road
London
SE1 8NJ



Project

BARCLAYS CYCLE HIRE SCHEME

Drawing Title

EXISTING LAYOUT
ST MARTINS CLOSE

Borough

CAMDEN

Site No.

CA157

Date

21/09/12

Scale

1:200 @ A3

Drn

CG

Chk

AB

App

AS

Dwg N°

02-615507-EX

Rev

A

Status

FOR INFORMATION

Rev

A

Date

21/12/12

Description

MINOR AMENDMENTS

CG

AB

AS

Drn

Chk

App

© Crown copyright and database rights 2011 Ordnance Survey 100039971