
Q:\01 - Projects\4142 - Kings Cross Zone B - Building E1\04 - Services\03 - Public Health\13 - Drawings\AutoCAD\Drawings\4142-SERV-5505.dwg

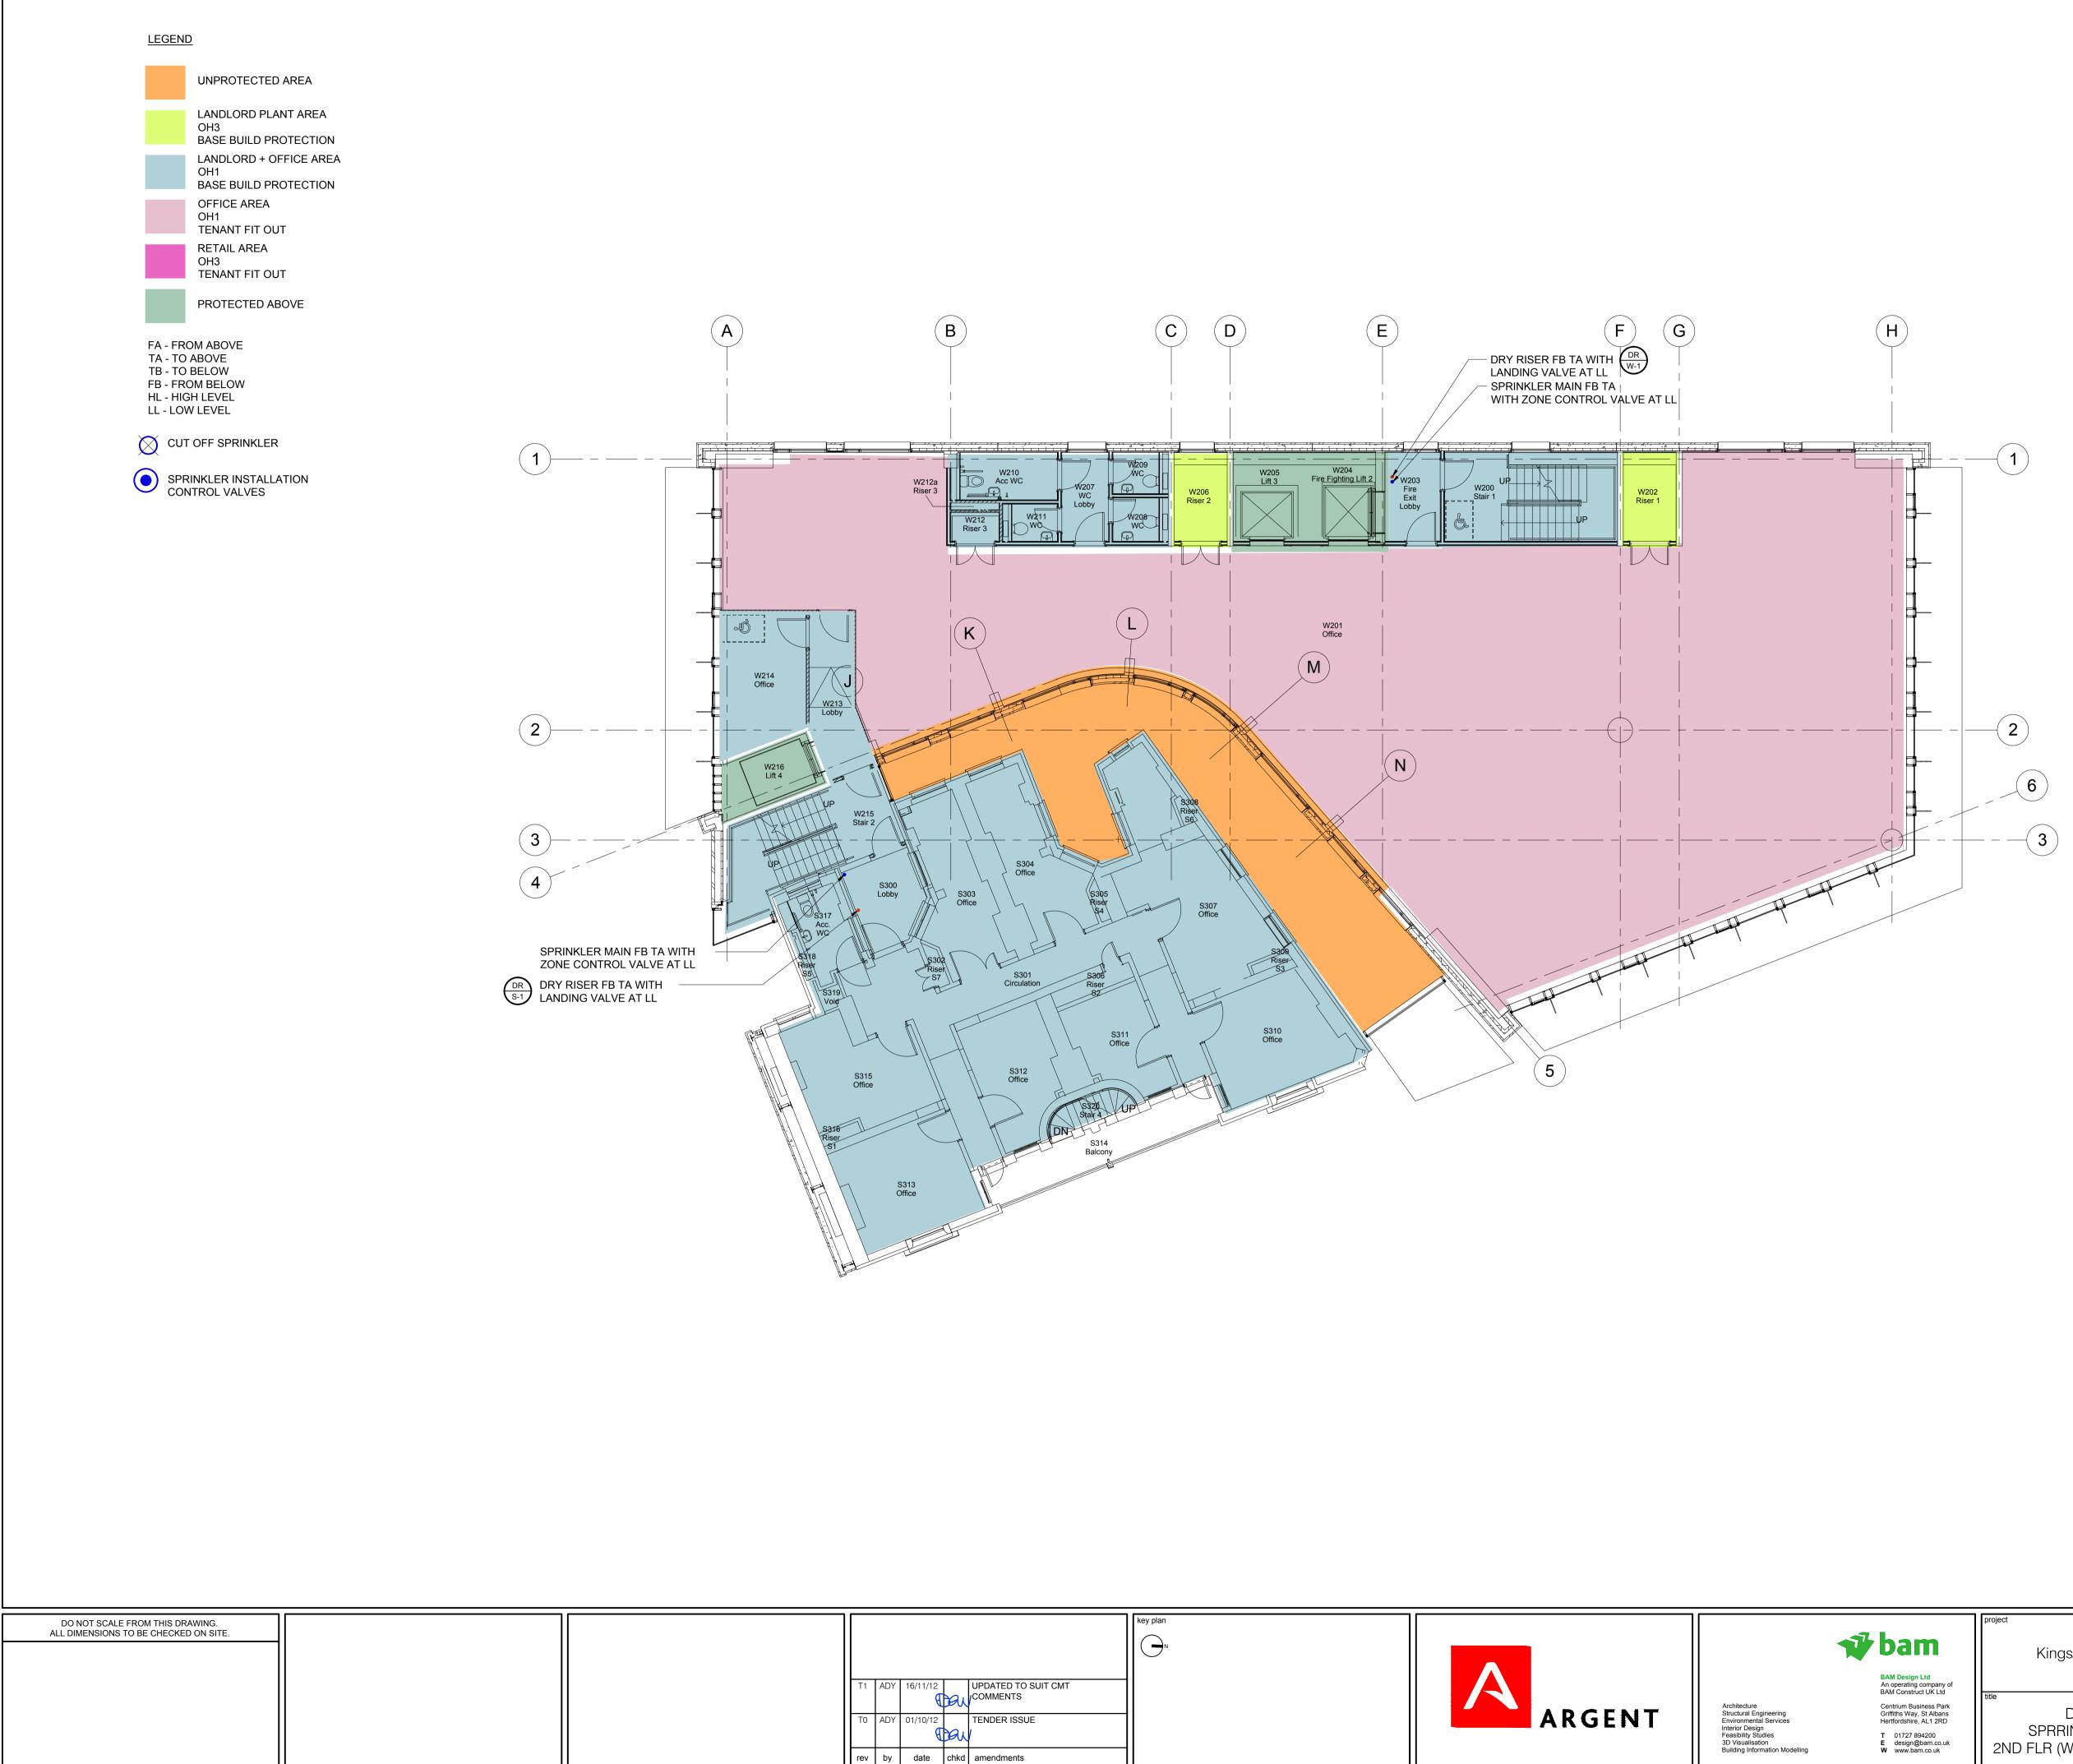

	Froject Kings Cross - Building E1 URY RISER AND SPRRINKLER BLOCK PLAN 2ND FLR (WRAP) 3RD FLR (STANLEY)	drawing status TENDER					
		contract no.		scale	scale 1:100 @ A1		
d npany of JK Ltd		client ref.		date	date Oct.'12		
ess Park Albans 1 2RD 200 m.co.uk o.uk		drawn by ADY		check	checked by DRW		
		drawing no.	4142	SERV	5505	T1	