



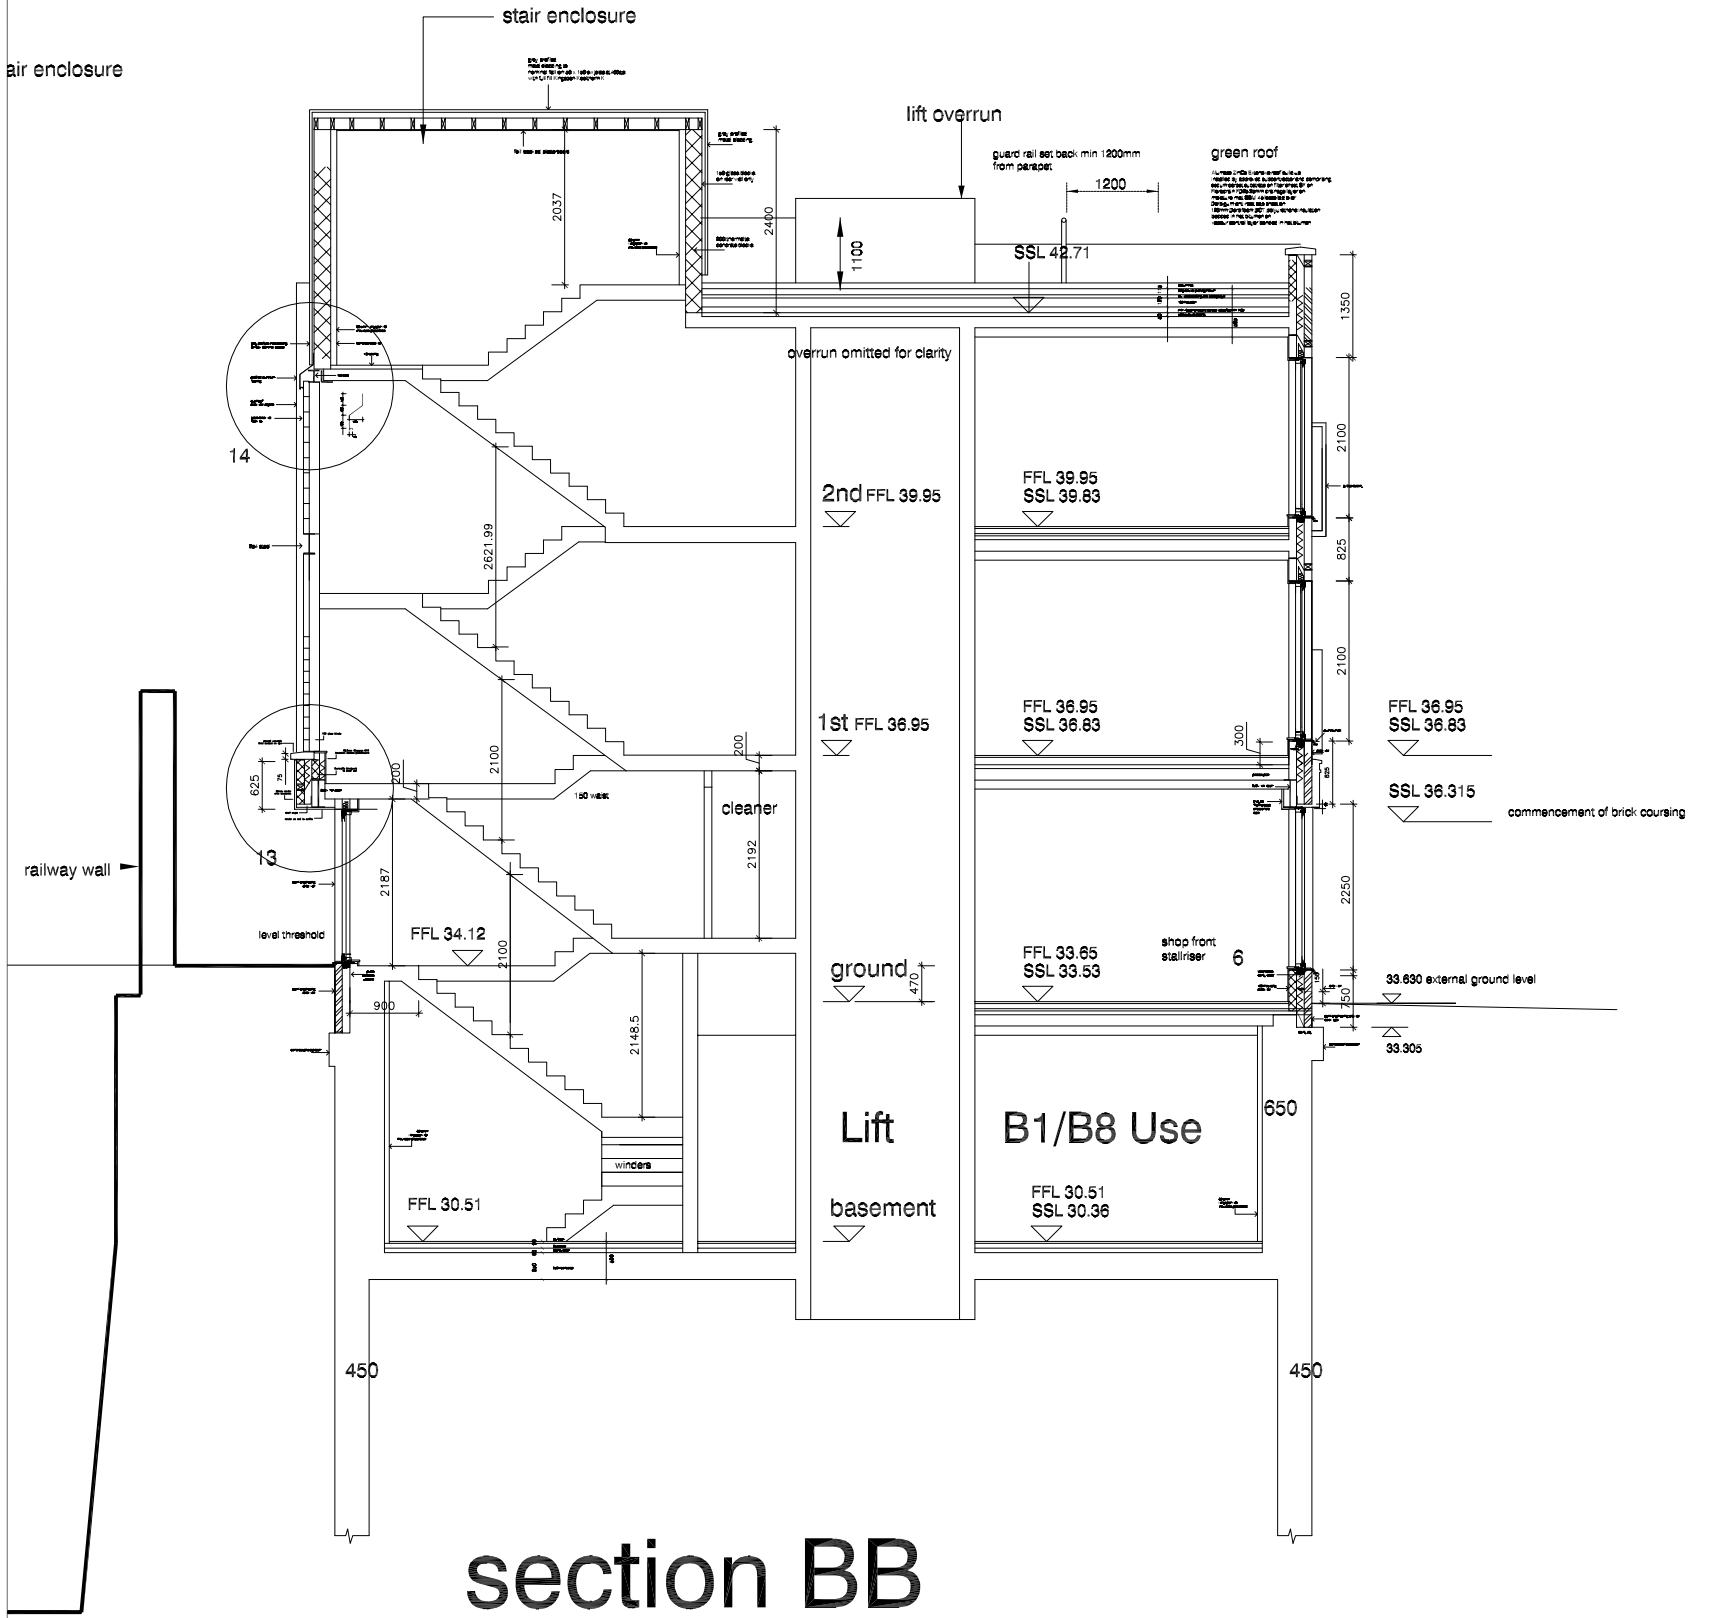


section BB

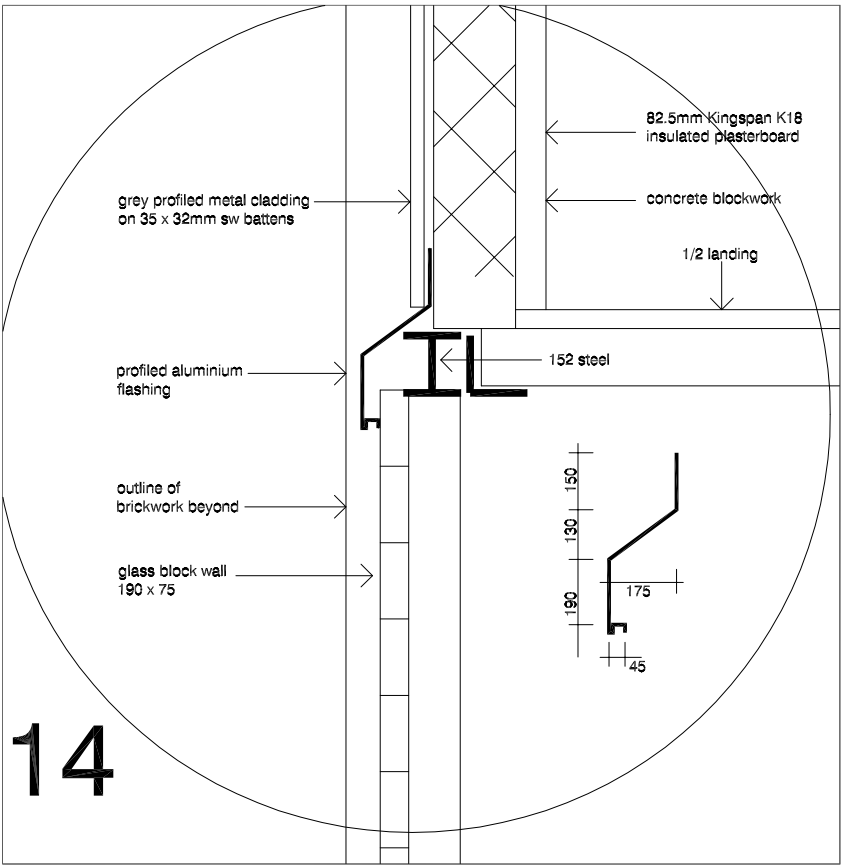

14

scale 1: 10

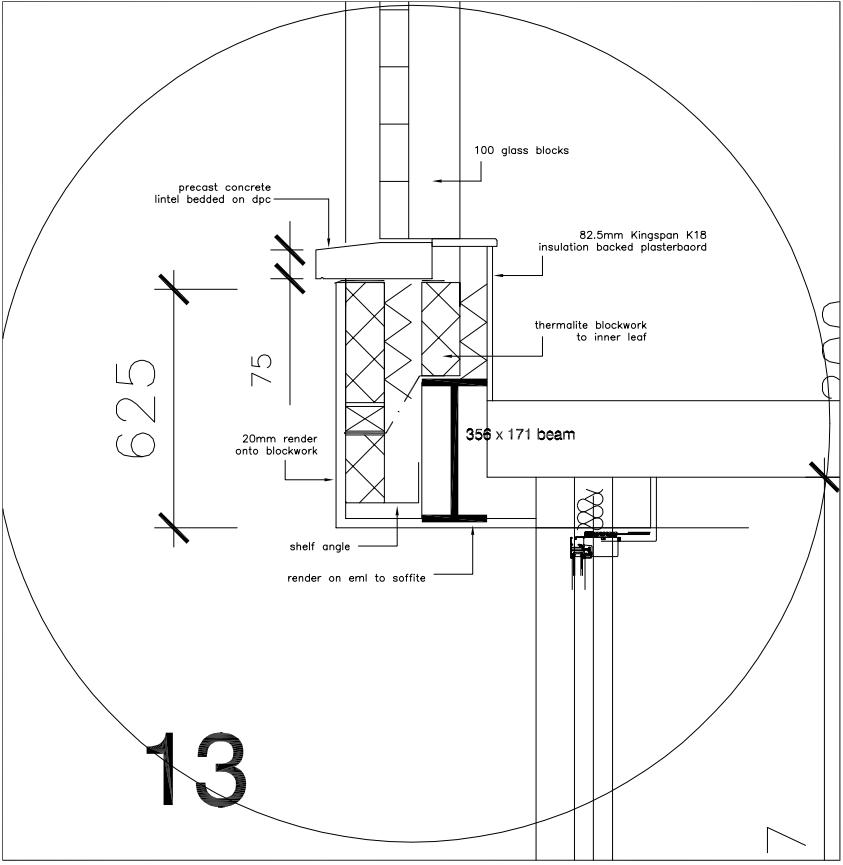

13

scales 1: 50 @ A1
1:100 @ A3

DVM
ARCHITECTS

4a Murray Street . London . NW1 9RE
Telephone 0207 485 2121 . Facsimile 0207 267 2527
e-mail: studio@dvmarch.com

Client
Damsonetti

Project
17a Murray Street
London NW1

Title
section BB
as proposed

Scale 1: 50 1:100	Date 28.07.09	Job No. 1674
Drawing No. 1674/010	Rev. B	

All dimensions are to be checked on site.
© This drawing is copyright and remains the property of David & Victoria Mercer at all times and may not be reproduced in part or whole without written consent.