


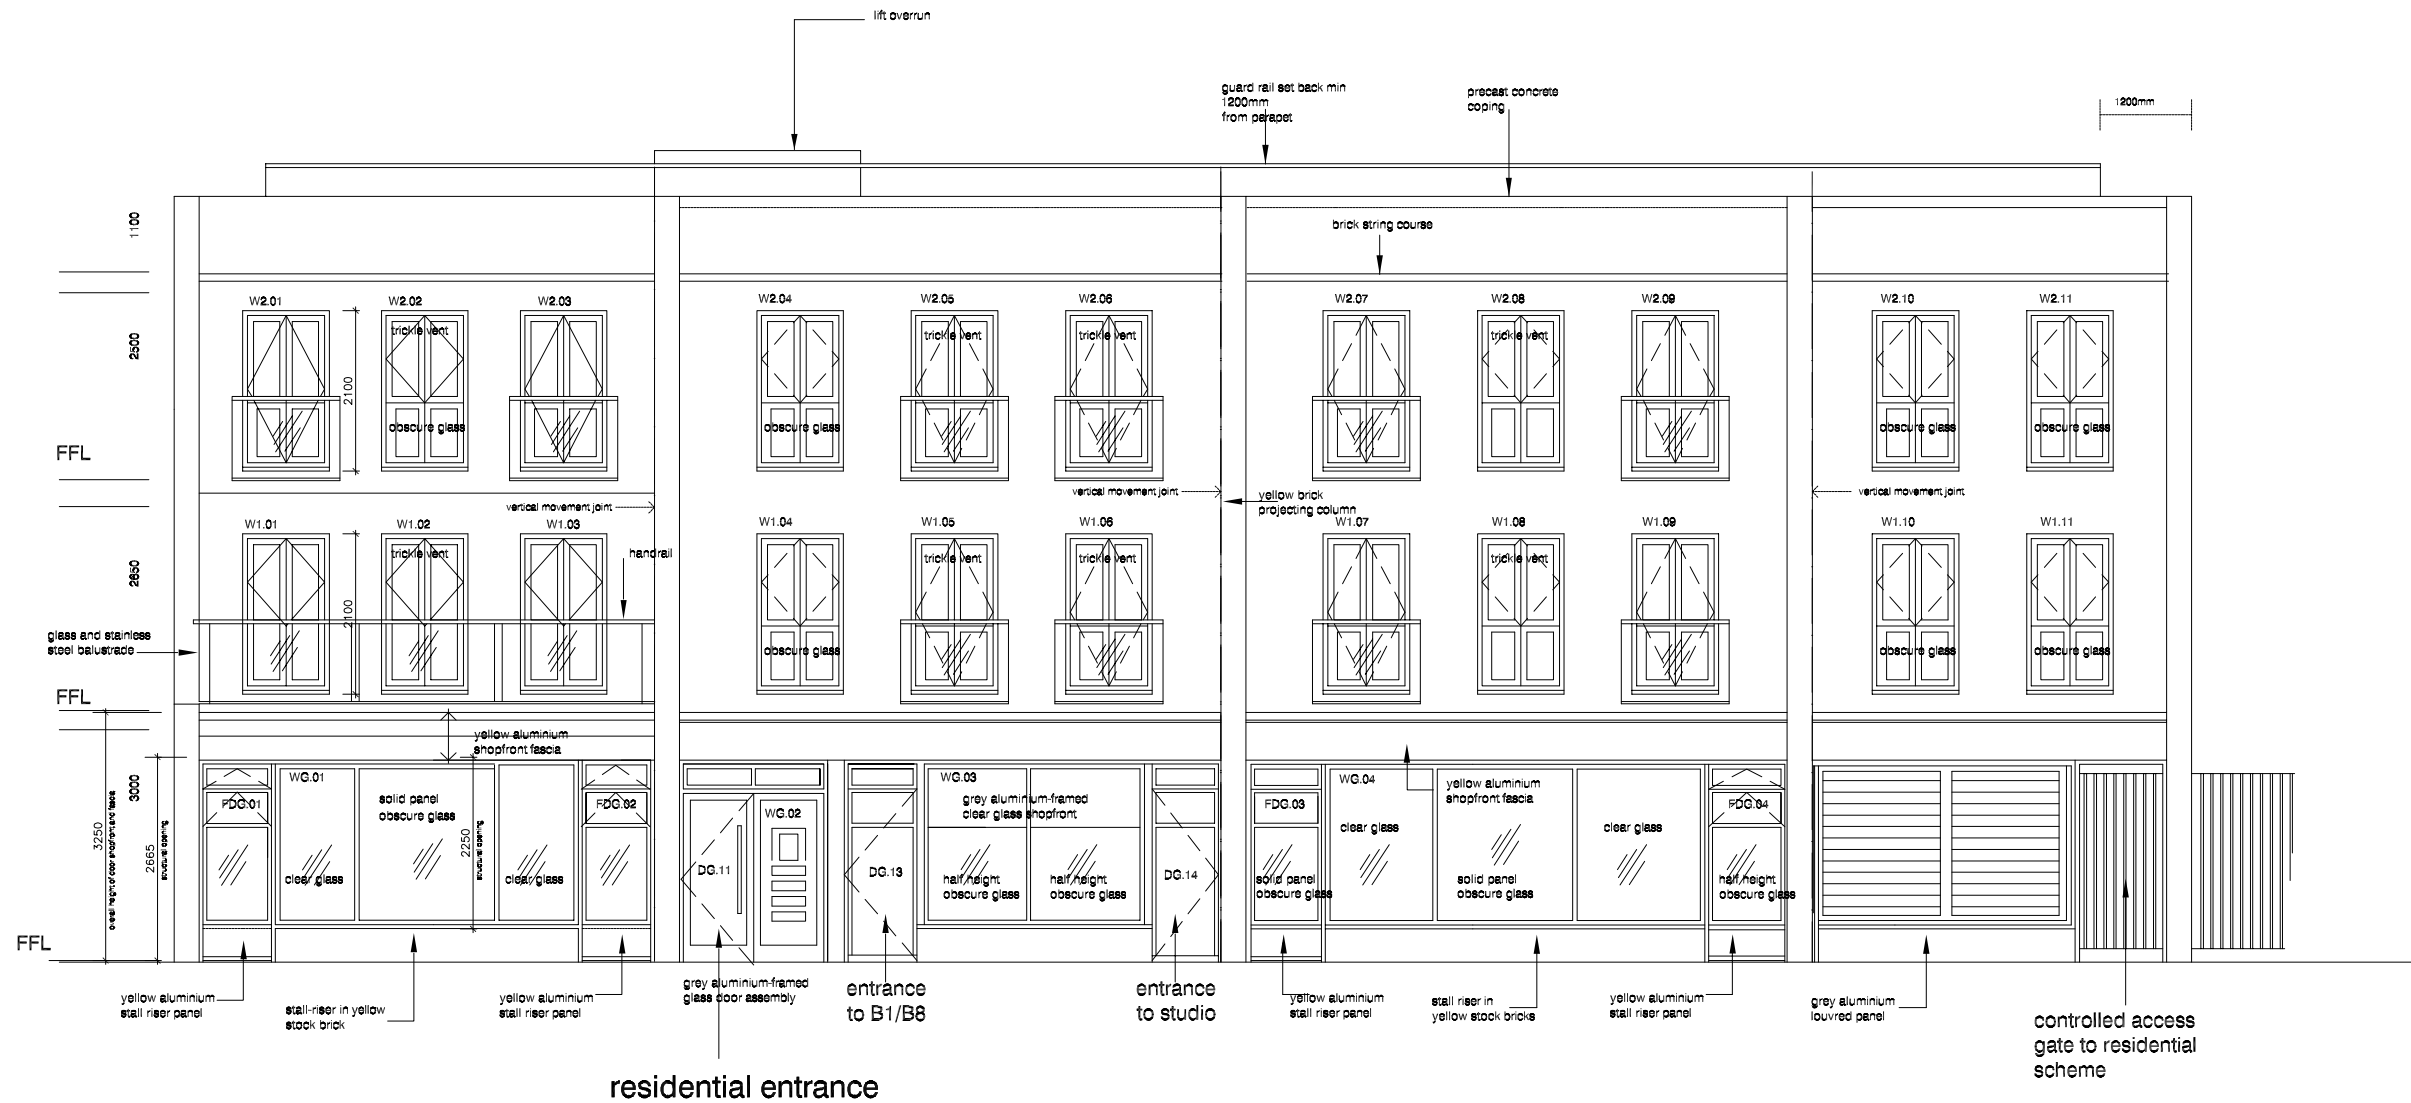

elevation to Murray Street

scales 1: 50 @ A1
1:100 @ A3

DVM
ARCHITECTS

4a Murray Street . London . NW1 9RE
Telephone 0207 485 2121 . Facsimile 0207 267 2527
e-mail: studio@dvmarch.com

Client
Damsonetti

Project
17a Murray Street
London NW1

Title
Elevation to Murray Street
as proposed

Scale	Date	Job No.
1: 50	1:2011.02.09	1674

Drawing No.	Rev.
1674/012Damsonetti	C

All dimensions are to be checked on site.
© This drawing is copyright and remains the property of David & Victoria Mercer
at all times and may not be reproduced in part or whole without written consent.