



section DD



scales 1: 50

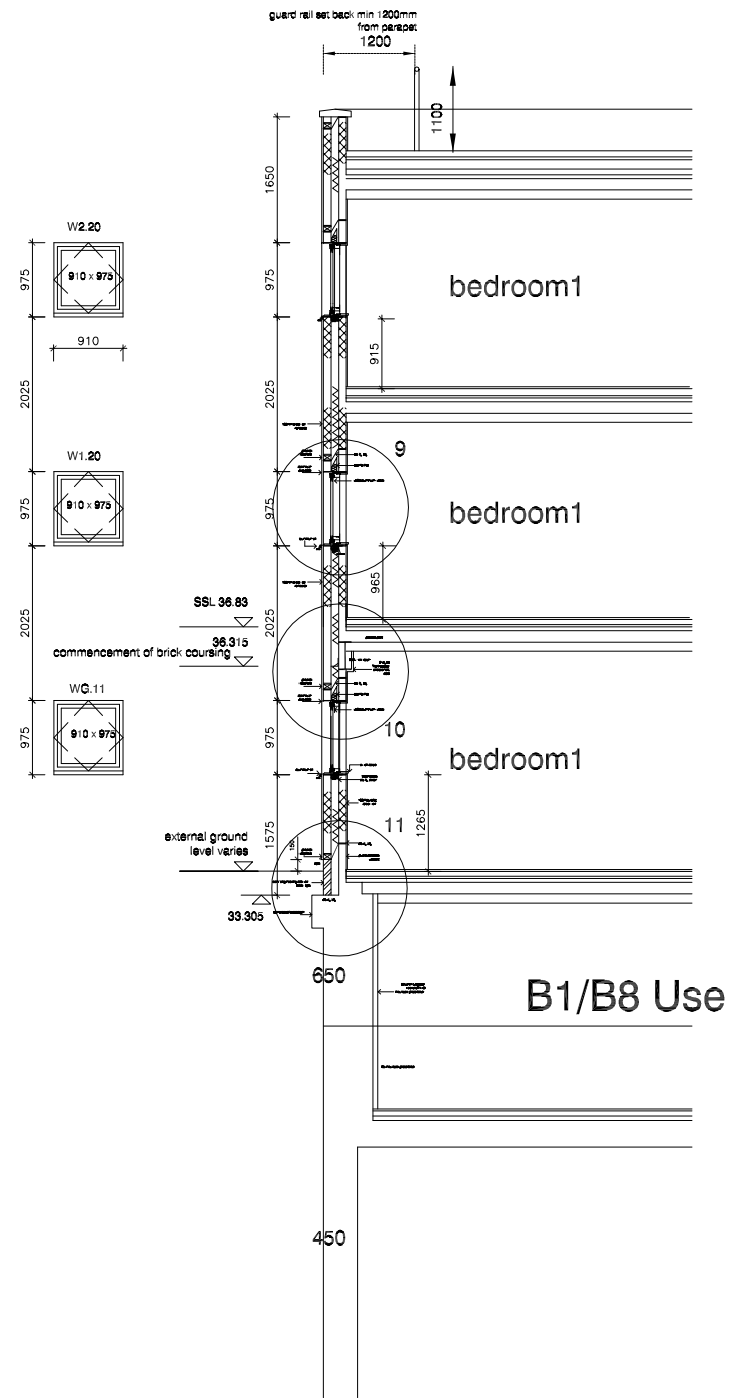

scale 1: 10

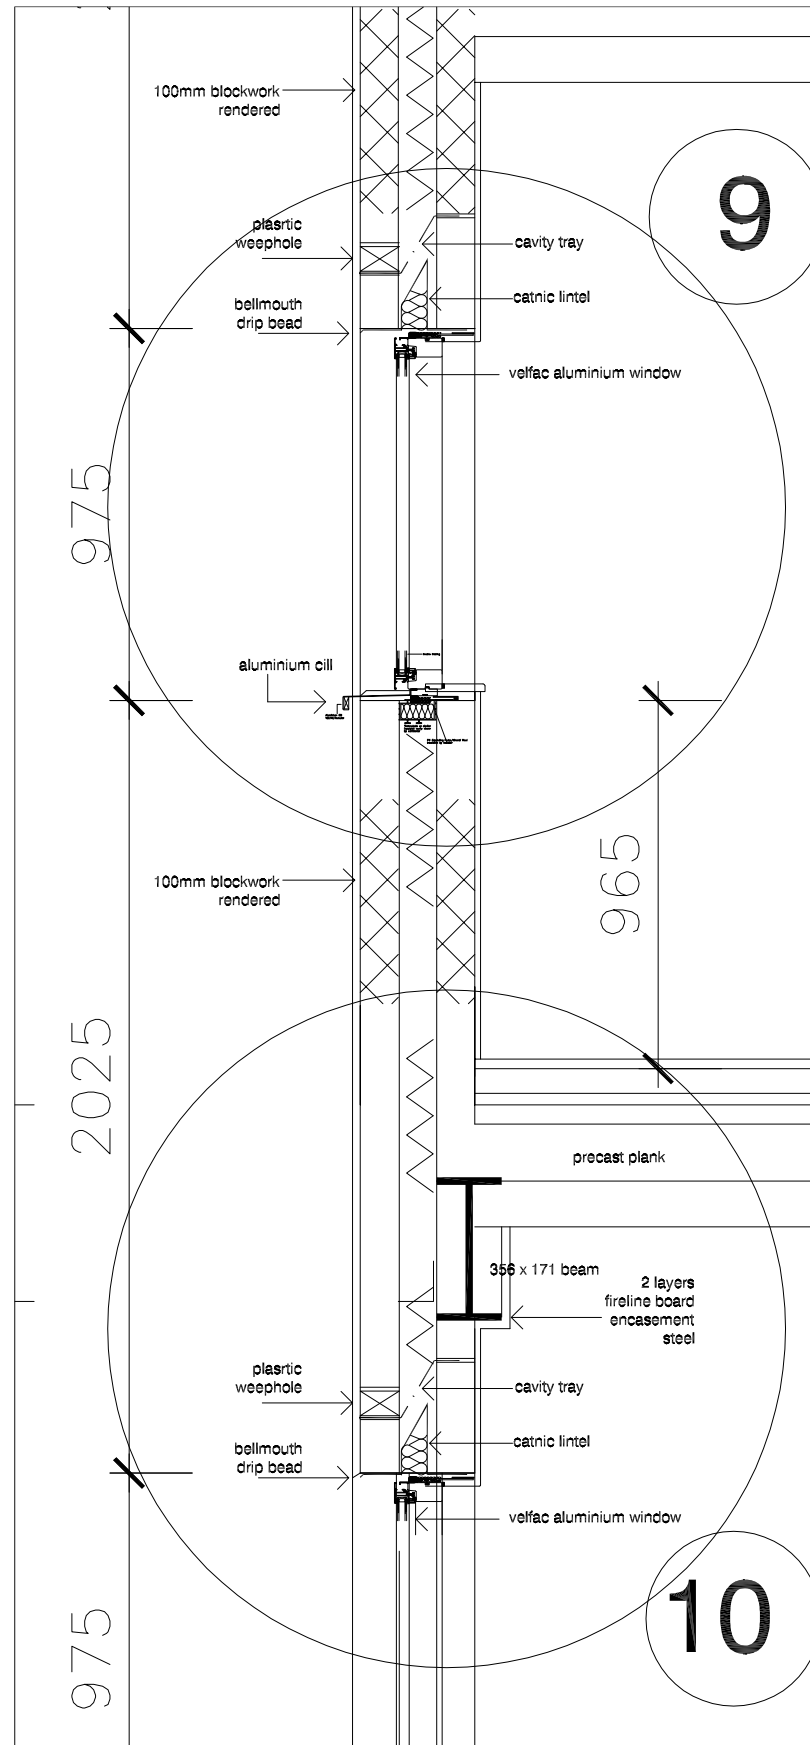

scale 1: 10 section through front living room

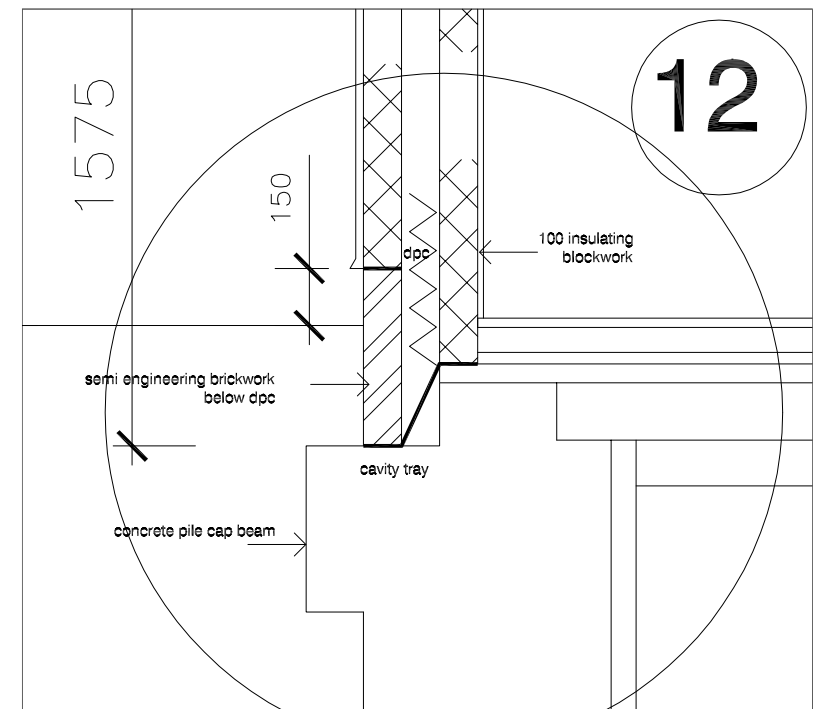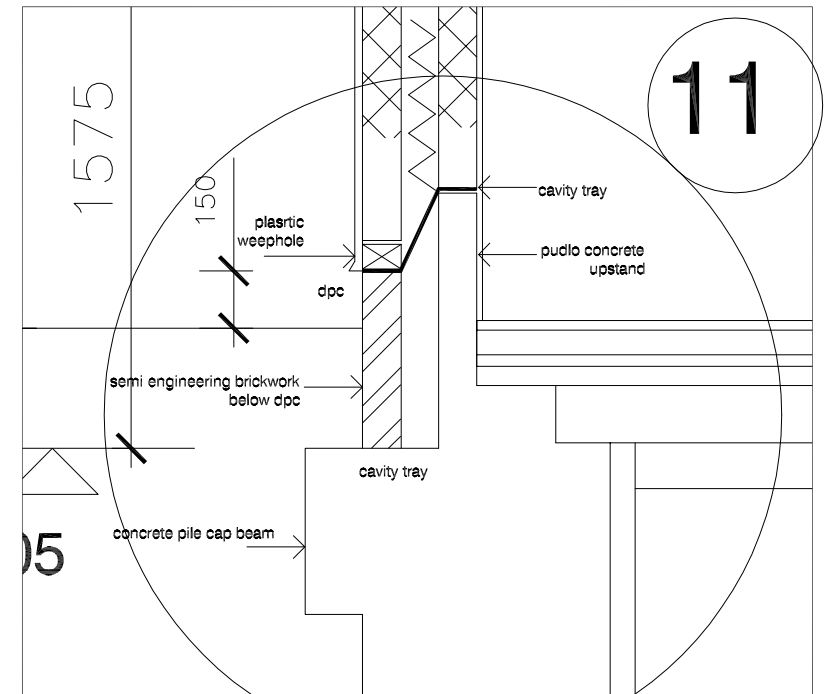

scales 1: 50 @ A1
1:100 @ A3

DVM ARCHITECTS		
4a Murray Street . London . NW1 9RE Telephone 0207 485 2121 . Facsimile 0207 267 2527 e-mail: studio@dvmarch.com		
Client Damsonetti		
Project 17a Murray Street London NW1		
Title section DD as proposed		
Scale 1: 50	Date 10.03.09	Job No. 1674
Drawing No. 1674/016Damsonetti		Rev.
All dimensions are to be checked on site. © This drawing is copyright and remains the property of David & Victoria Mercer at all times and may not be reproduced in part or whole without written consent.		