

Q:\01 - Projects\4142 - Kings Cross Zone B - Building E1\04 - Services\03 - Public Health\13 - Drawings\AutoCAD\Drawings\4142-SERV-5205.dwg

LEGEND HWSF - HOT WATER SERVICE FLOW HWSR - HOT WATER SERVICE RETURN BCWS - BOOSTED COLD WATER SERVICE RWHS - RAIN WATER HARVESTED SERVICE MWS - MAINS WATER SERVICE FA - FROM ABOVE TA - TO ABOVE TB - TO BELOW FB - FROM BELOW HL - HIGH LEVEL LL - LOW LEVEL

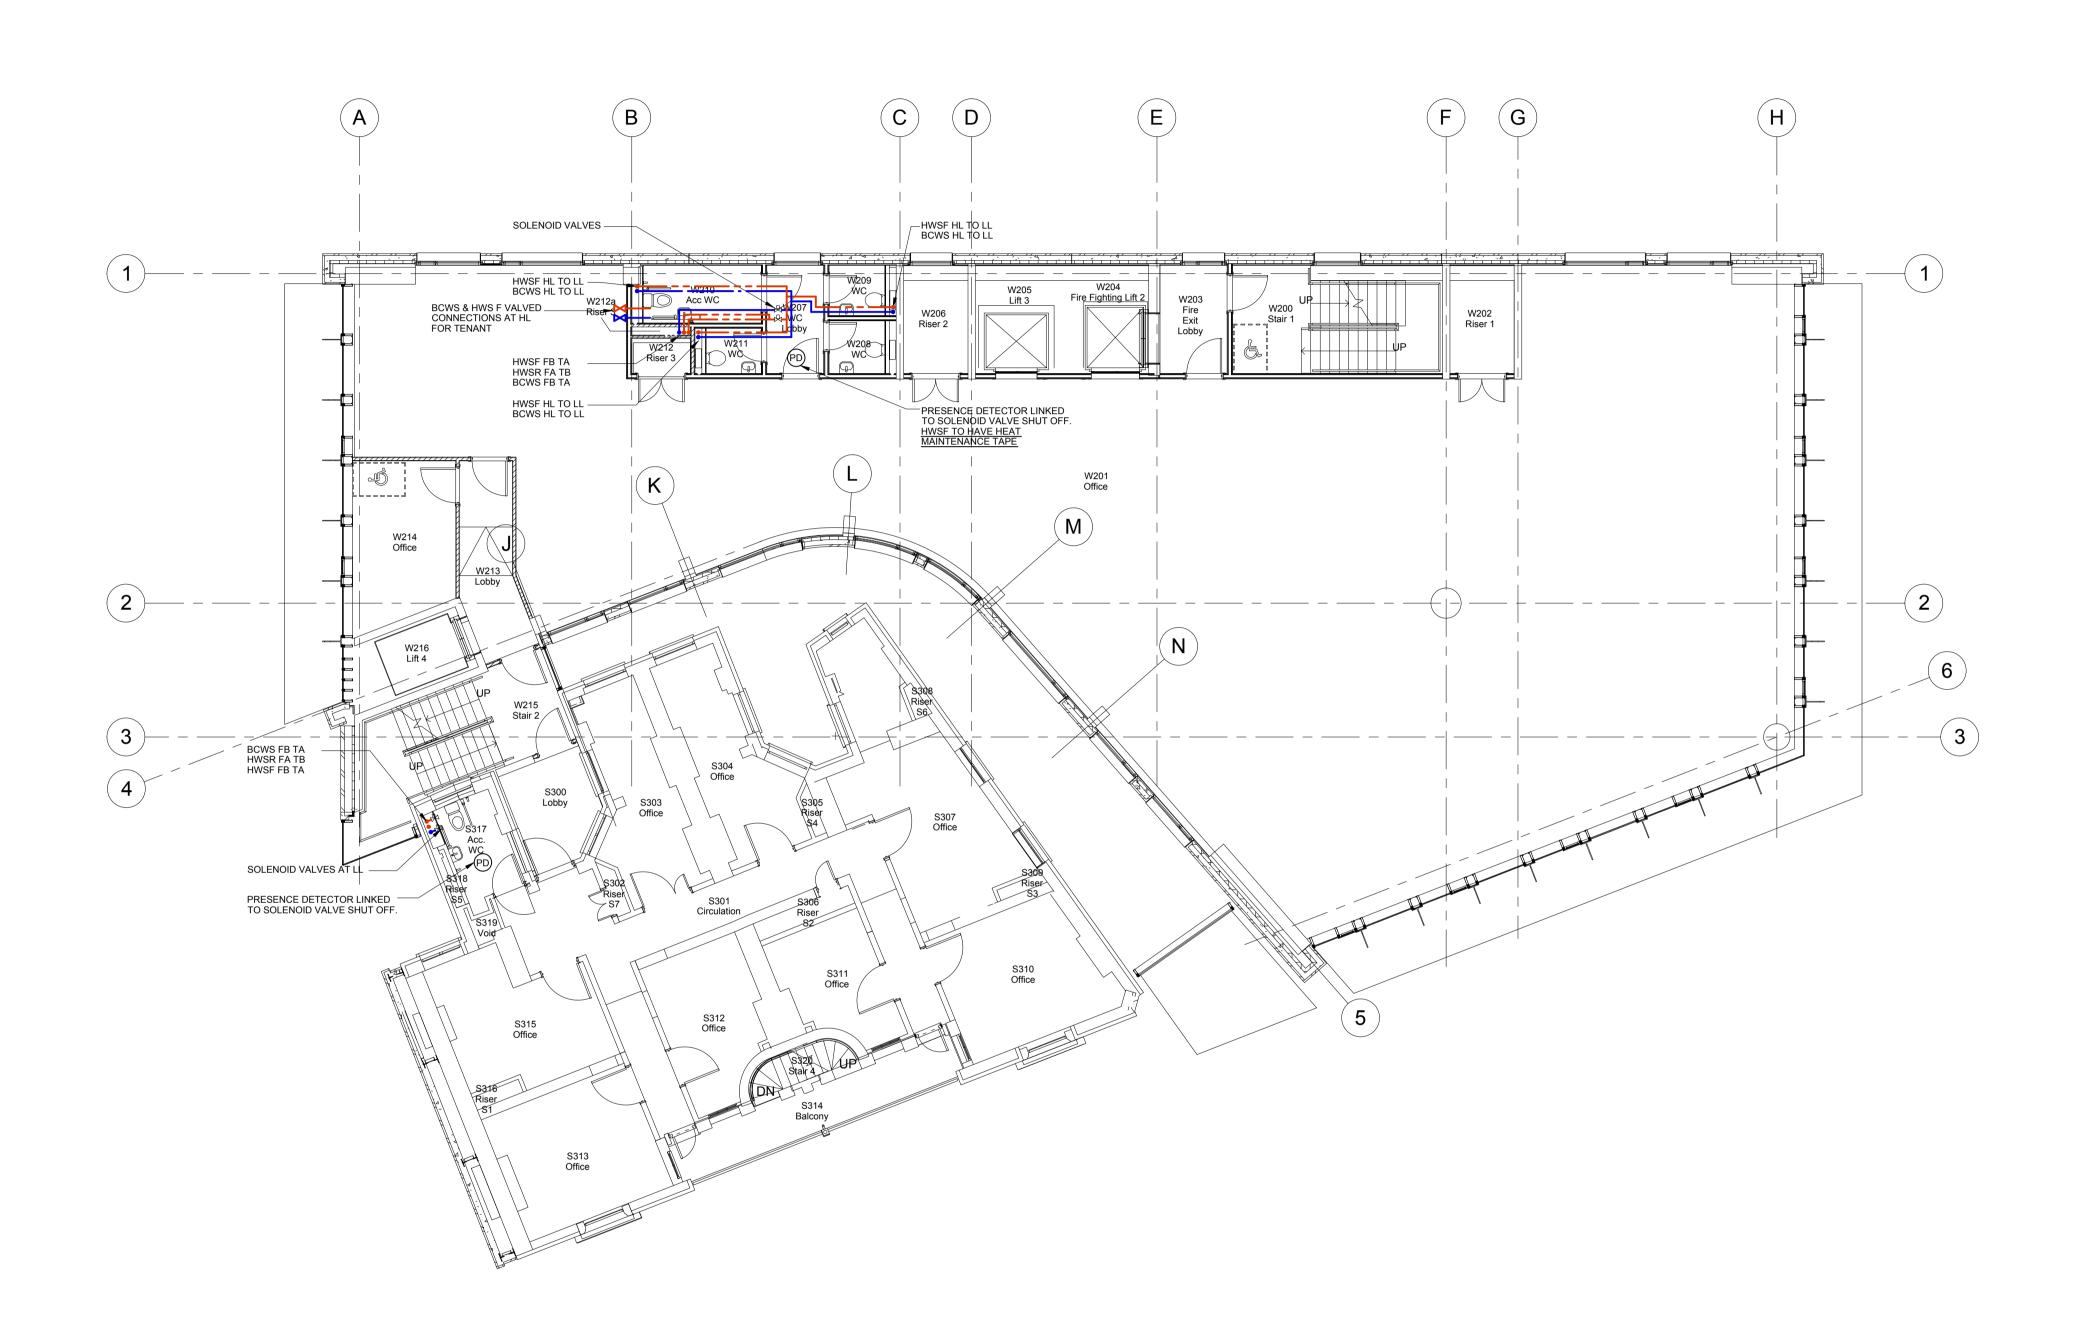

DO NOT SCALE FROM THIS DRAWING. ALL DIMENSIONS TO BE CHECKED ON SITE.					
		T1	ADY	16/11/12 {	a
		TO	ADY	01/10/12	a
		rev	by	date	chko

Young, Andrew 16/11/2012 14:14:08

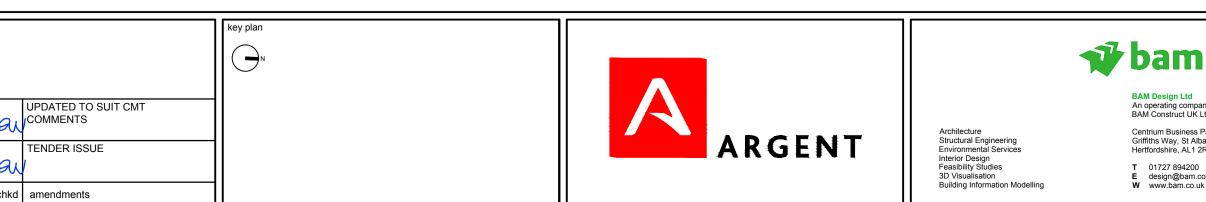

	project	drawing status TENDER					
	Kings Cross - Building E1		1:100 @ A1				
npany of JK Ltd ss Park Albans 1 2RD	title WATER SERVICES SECOND FLOOR (WRAP)	drawn by ADY date	Oct.'12				
00 n.co.uk o.uk	THIRD FLOOR (STANLEY)	drawing no. 4142 SERV 52	205 T1				