
LEGEND
HWSF - HOT WATER SERVICE FLOW
HWSR - HOT WATER SERVICE RETURN
BCWS - BOOSTED COLD WATER SERVICE
RWHS - RAIN WATER HARVESTED SERVICE
MWS - MAINS WATER SERVICE
FA - FROM ABOVE
TA - TO ABOVE
TB - TO BELOW
FB - FROM BELOW
HL - HIGH LEVEL
LL - LOW LEVEL

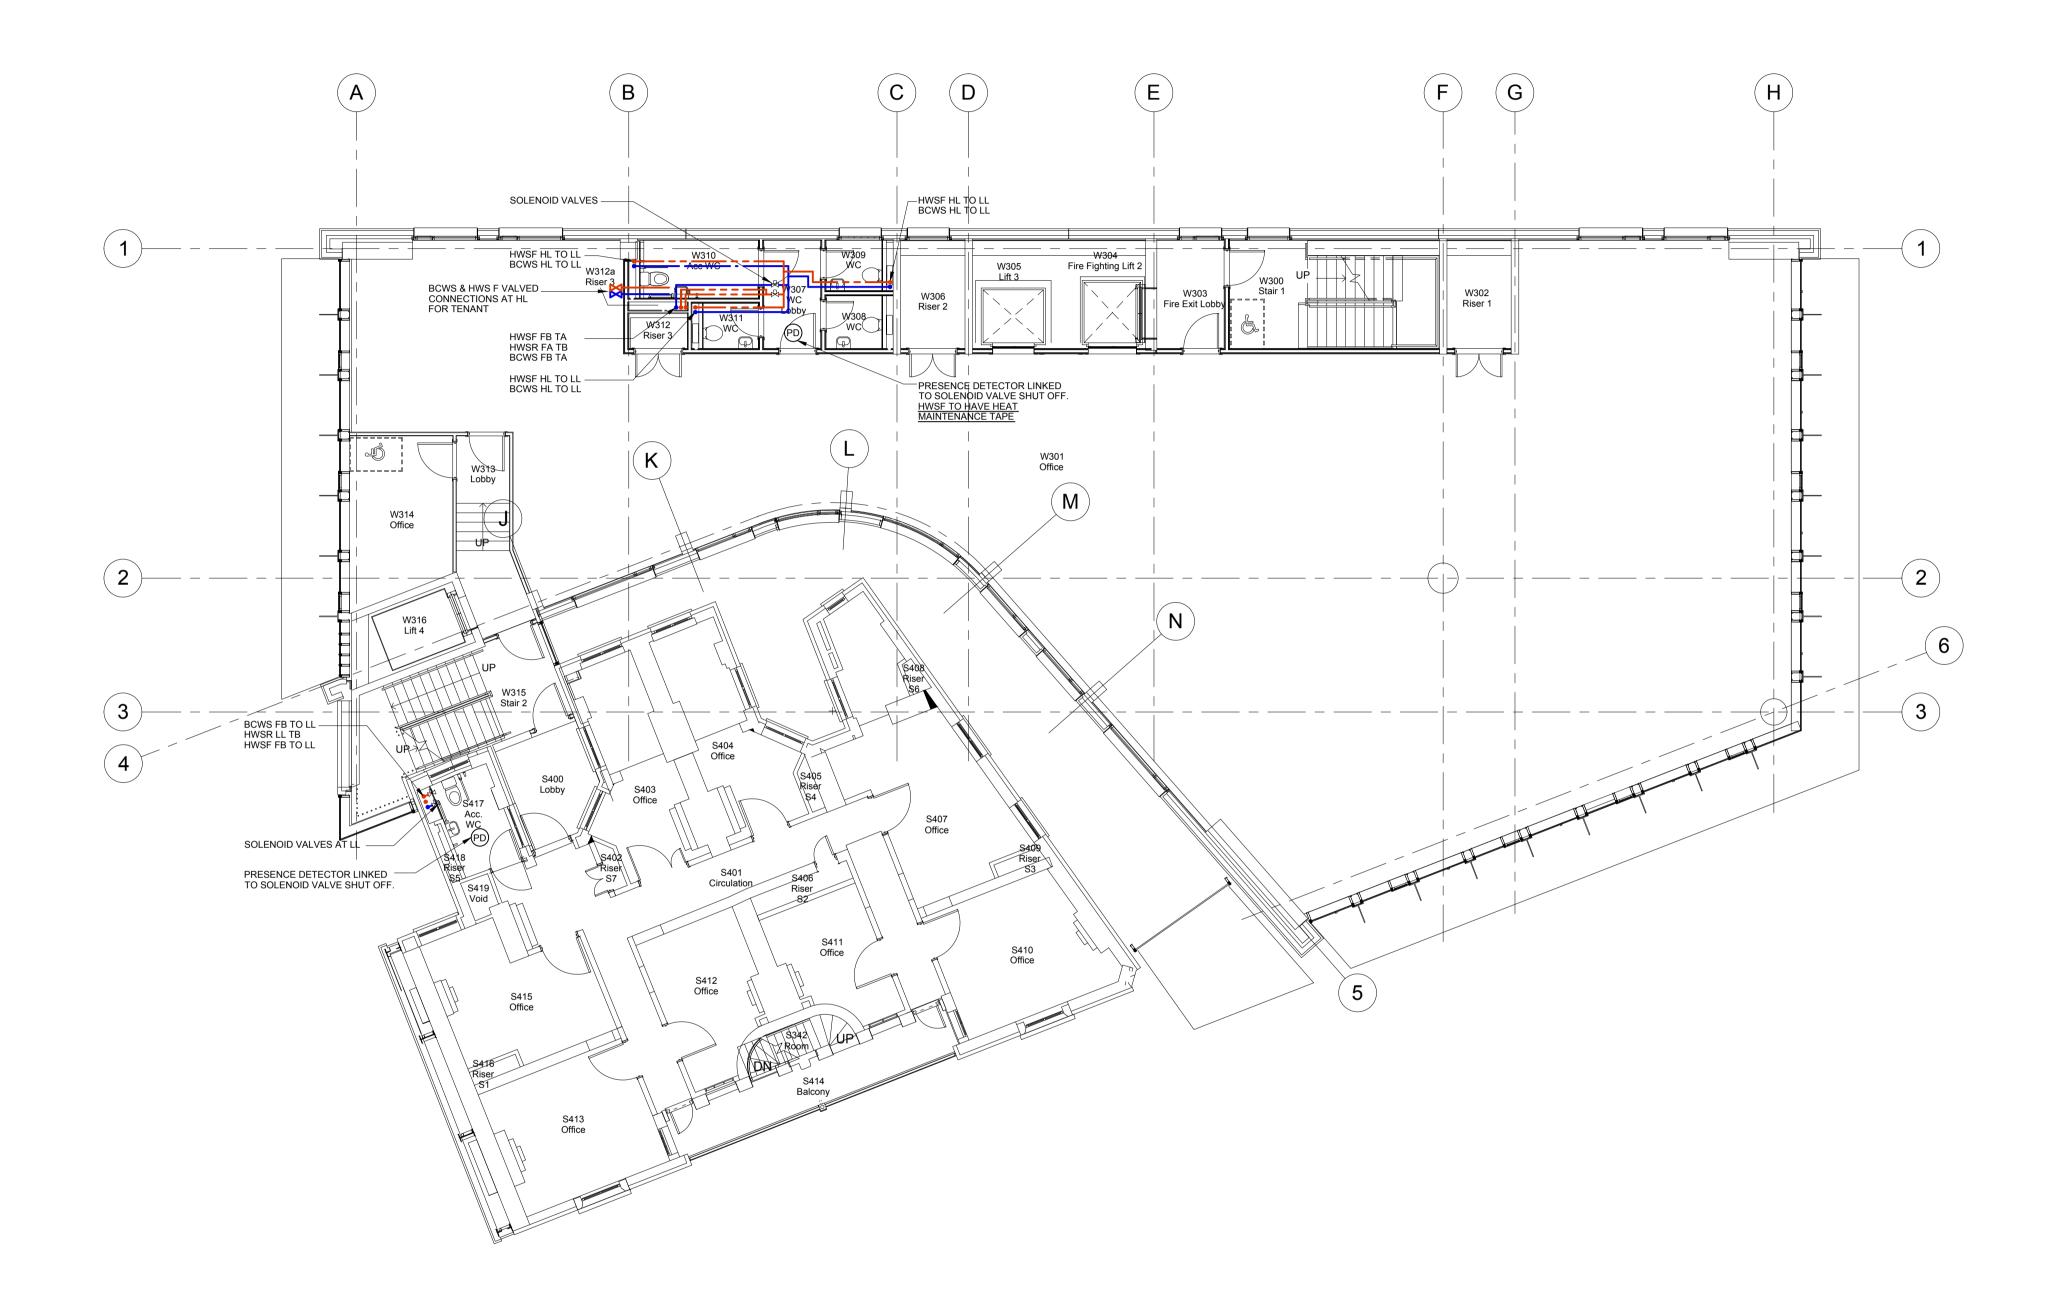

DO NOT SCALE FROM THIS DRAWING.
ALL DIMENSIONS TO BE CHECKED ON SITE.

T1 ADY 16/11/12 UPDATED TO SUIT CMT
COMMENTS

T0 ADY 01/10/12 TENDER ISSUE

rev by date chkd amendments



BAM Design Ltd
An operating company of BAM Construct UK Ltd
Centrium Business Park Griffiths Way, St Albans Hertfordshire, AL1 2RD
T 01727 894200
E design@bam.co.uk
W www.bam.co.uk

WATER SERVICES
THIRD FLOOR (WRAP)
FOURTH FLOOR (STANLEY)