


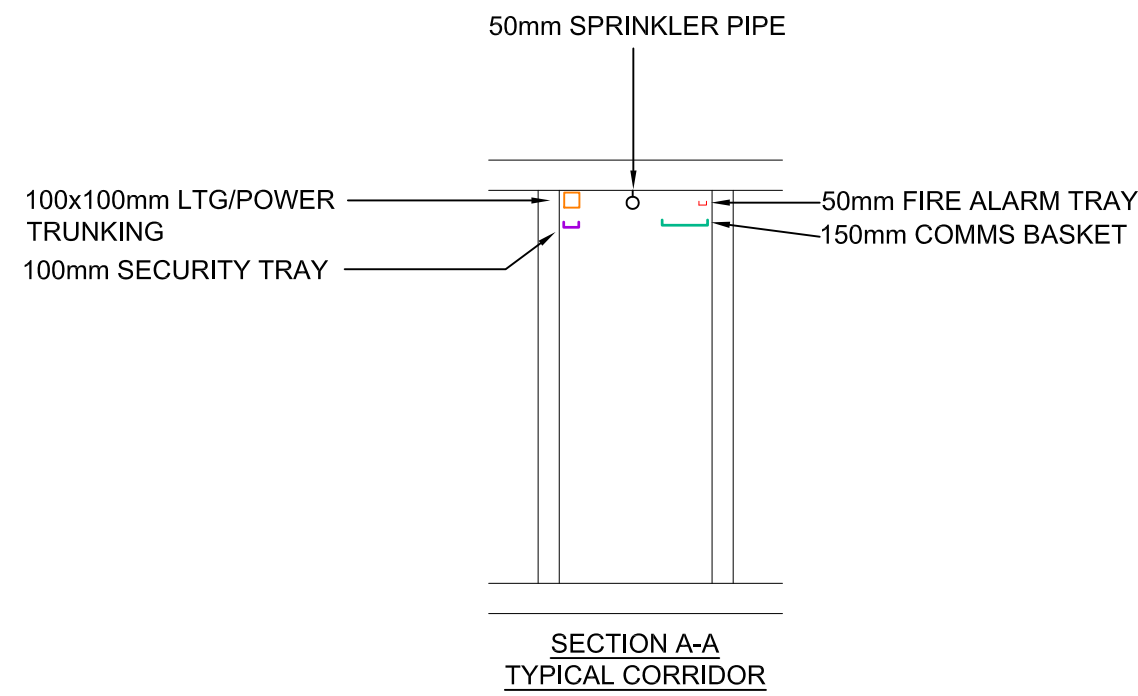

DO NOT SCALE FROM THIS DRAWING. ALL DIMENSIONS TO BE CHECKED ON SITE.						key plan 				 BAM Design Ltd An operating company of BAM Construct UK Ltd Architecture Structural Engineering Environmental Services Interior Design Feasibility Studies 3D Visualisation Building Information Modelling T 01727 894200 E design@bam.co.uk W www.bam.co.uk		project Kings Cross Zone B - Building E1 title SECOND FLOOR (WRAP) THIRD FLOOR (STANLEY) ELECTRICAL DISTRIBUTION LAYOUT		drawing status TENDER contract no. scale 1:100 @ A1 client ref. date Sept.'12 drawn by LP checked by  drawing no. 4142 SERV 4605 T1	
				T1 LP 16-11-2012 UPDATED TO SUIT LATEST ARCHITECTURAL UPDATES											
				T0 LP 27-09-2012 TENDER ISSUE											
				rev by date/ chkd amendments											