
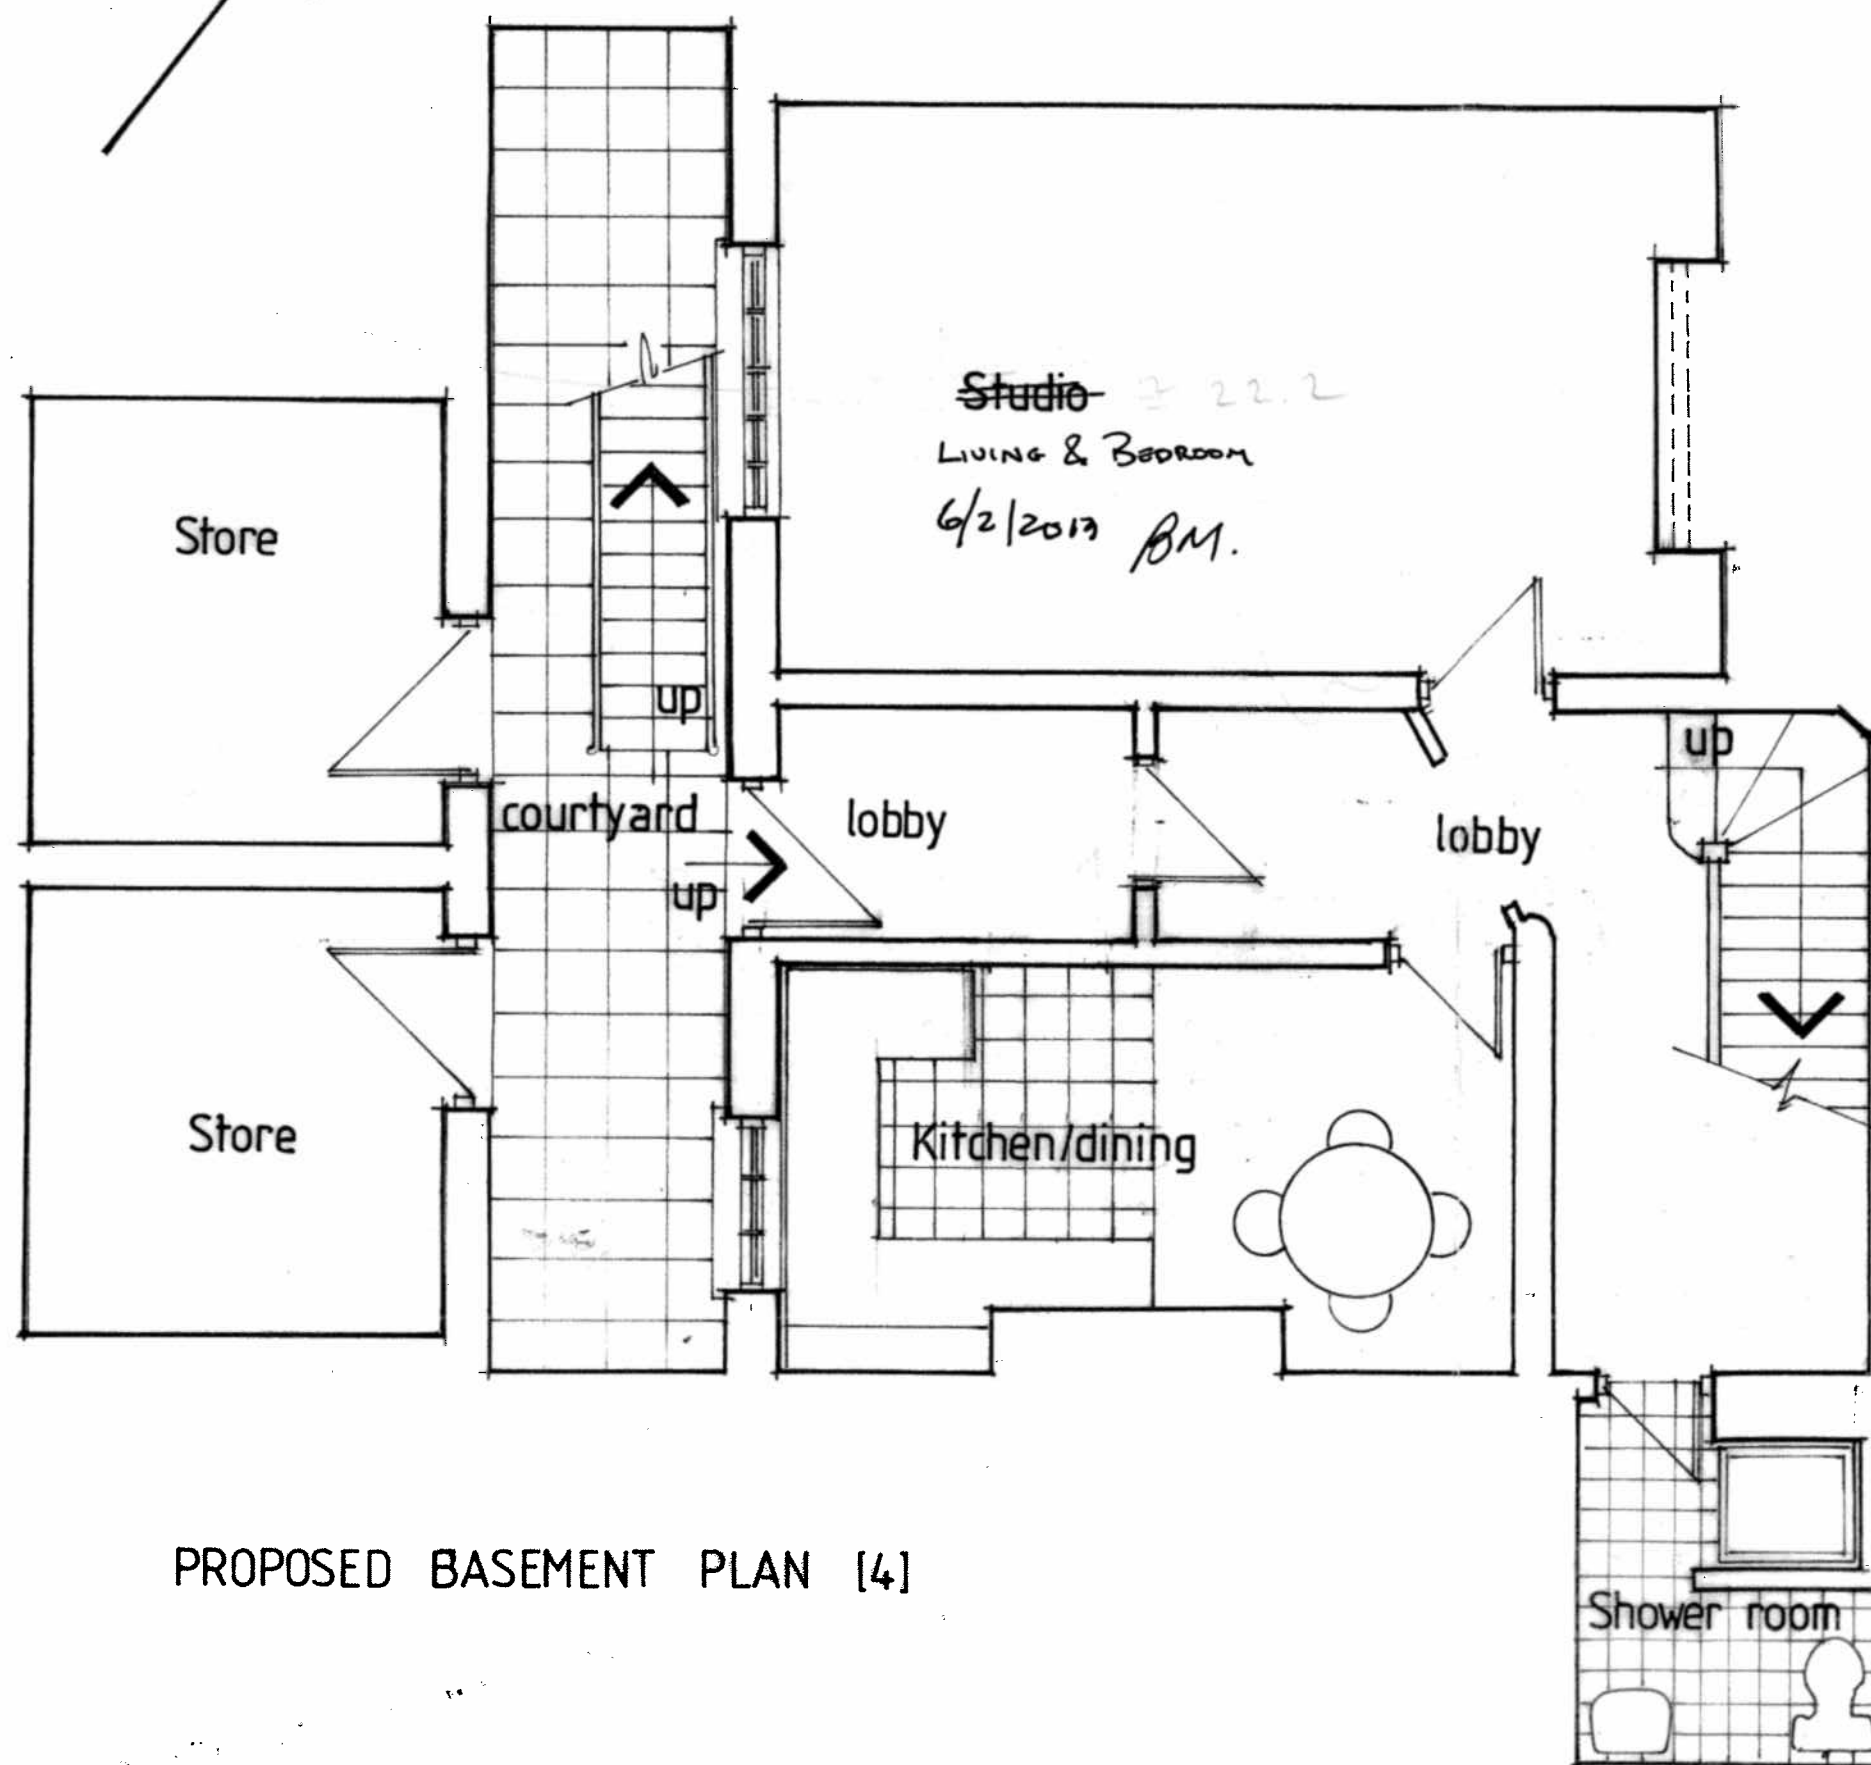


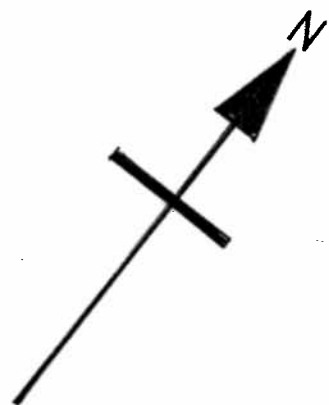

PROPOSED BASEMENT PLAN [4]

MAZE & DEAN
ARCHITECTS • DESIGNERS

Rev A 22/11/2012 Studio indicated and entrance door moved.

22 Cleveland Street
London WC1

PROPOSED BASEMENT PL

Scale: 1/50

Date: March 2012

Drawing no: 366-22x

Floor area