

Q:\01 - Projects\4142 - Kings Cross Zone B - Building E1\04 - Services\03 - Public Health\13 - Drawings\AutoCAD\Drawings\4142-SERV-5202.dwg

LEGEND HWSF - HOT WATER SERVICE FLOW HWSR - HOT WATER SERVICE RETURN BCWS - BOOSTED COLD WATER SERVICE RWHS - RAIN WATER HARVESTED SERVICE MWS - MAINS WATER SERVICE FA - FROM ABOVE TA - TO ABOVE TB - TO BELOW FB - FROM BELOW HL - HIGH LEVEL LL - LOW LEVEL

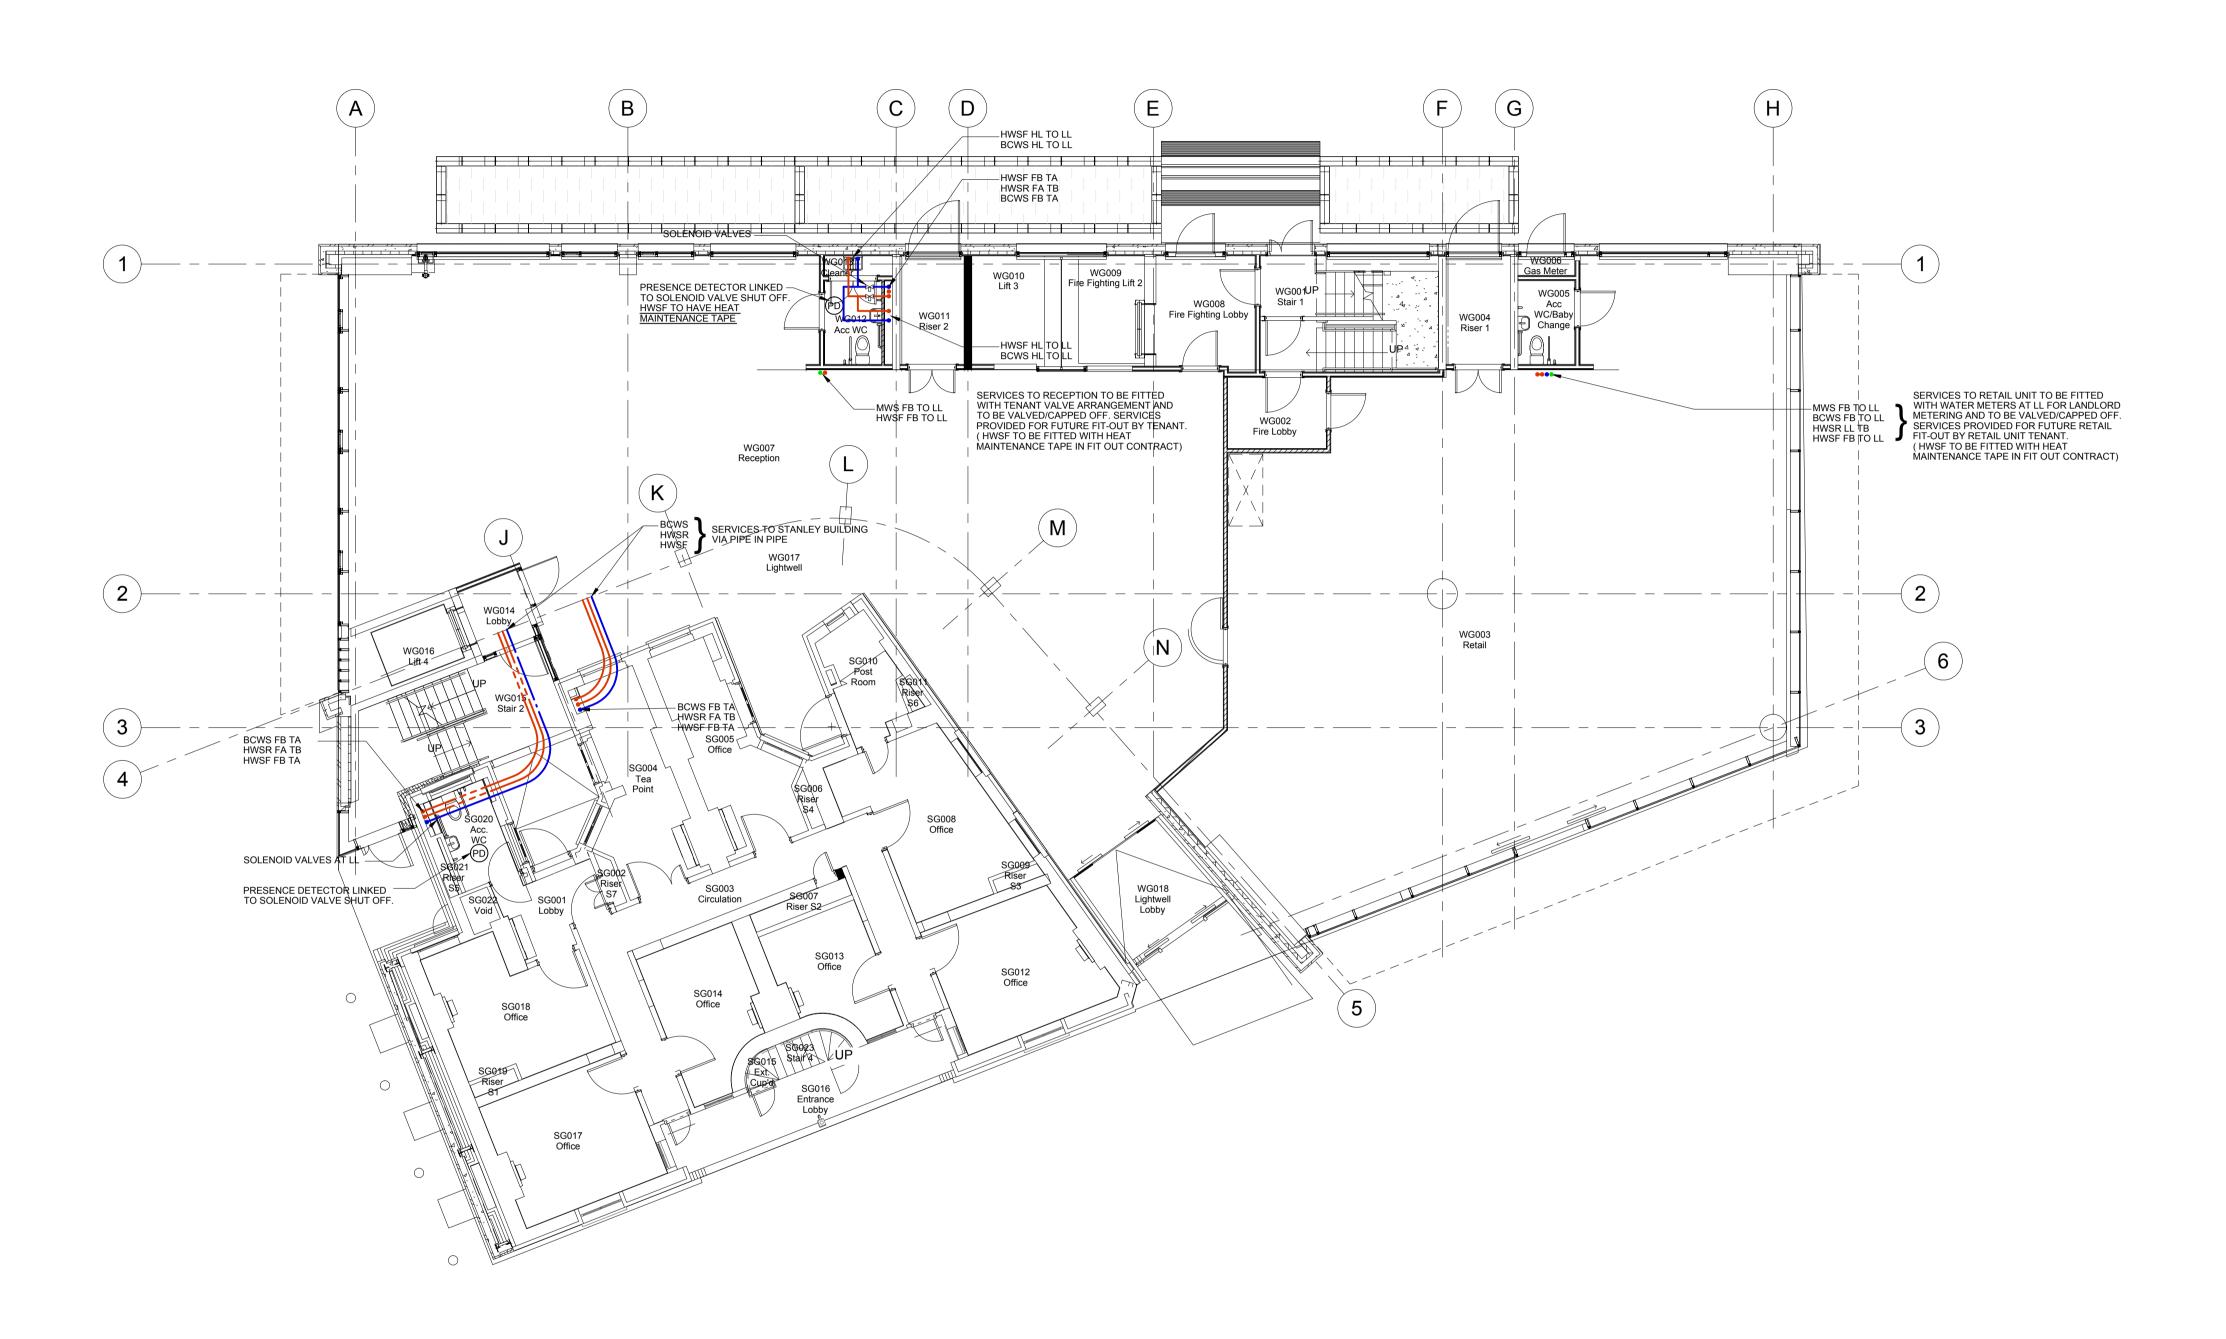

| DO NOT SCALE FROM THIS DRAWING. ALL DIMENSIONS TO BE CHECKED ON SITE. | | | | | |
|--|--|-----|-----|---------------|------|
| | | | | | |
| | | T1 | ADY | 16/11/12 { | a |
| | | TO | ADY | 01/10/12 | a |
| | | rev | by | date | chko |

Young, Andrew 16/11/2012 14:15:14

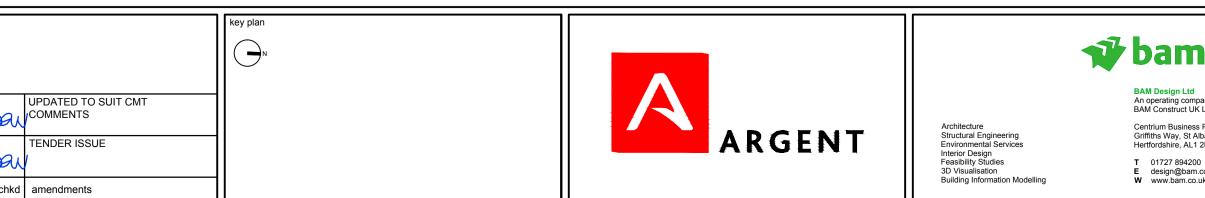

| | project | drawing status TENDER | | | | | |
|----------------------------------|---|--------------------------|------|--------|---------------------|----|--|
| | Kings Cross - Building E1 | contract no. | | scale | scale 1:100 @ A1 | | |
| r d mpany of UK Ltd | title | client ref. | | date | date Oct.'12 | | |
| ess Park t Albans L1 2RD | WATER SERVICES GROUND FLOOR L/L (WRAP) GROUND FLOOR (STANLEY) | drawn by ADY | | checke | checked by DRW DRW | | |
| 200 am.co.uk co.uk | | drawing no. | 4142 | SERV | 5202 | T1 | |