




ground

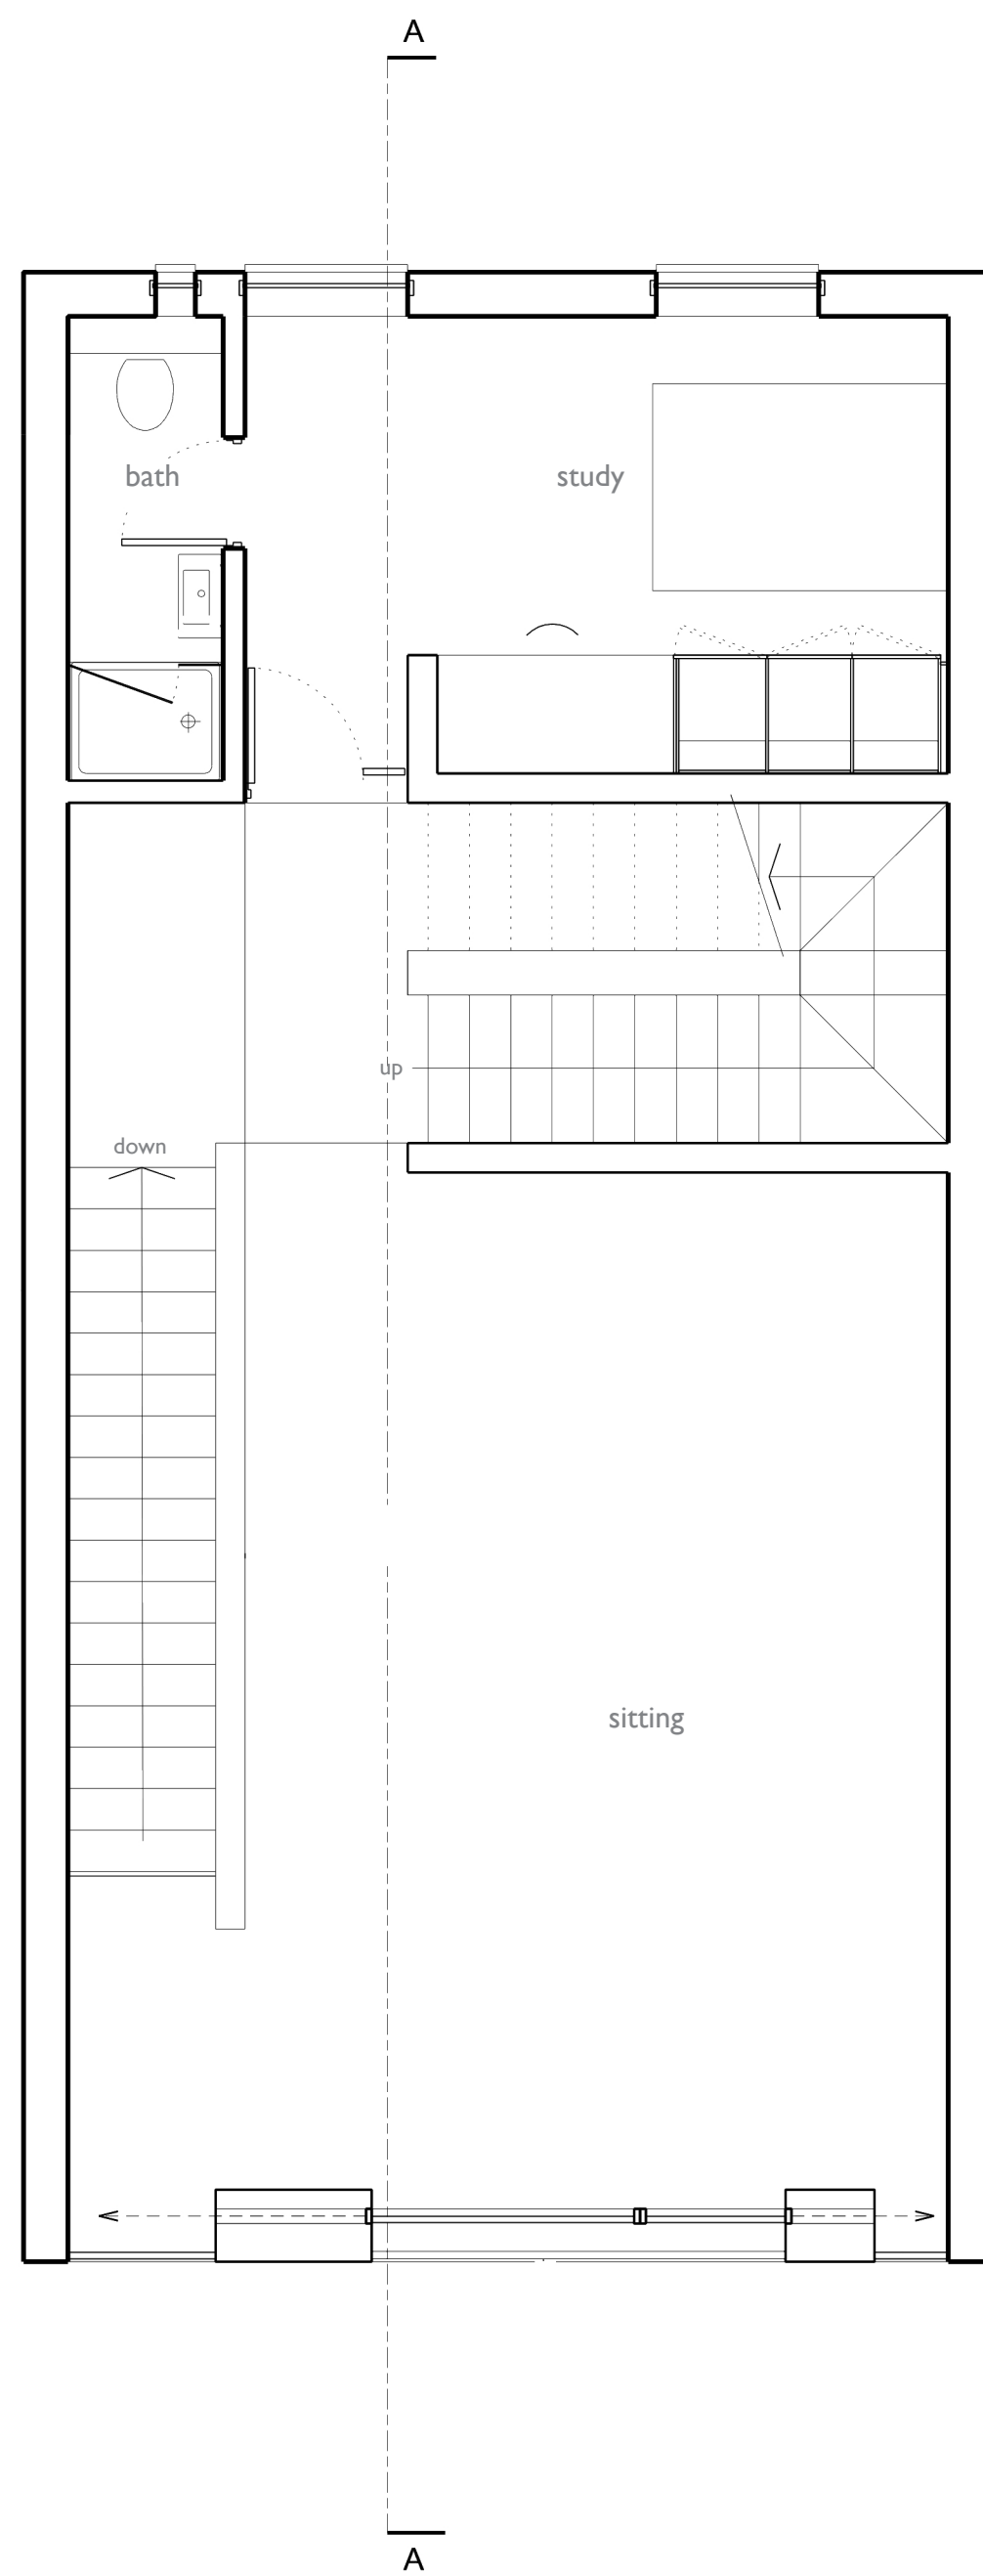

first

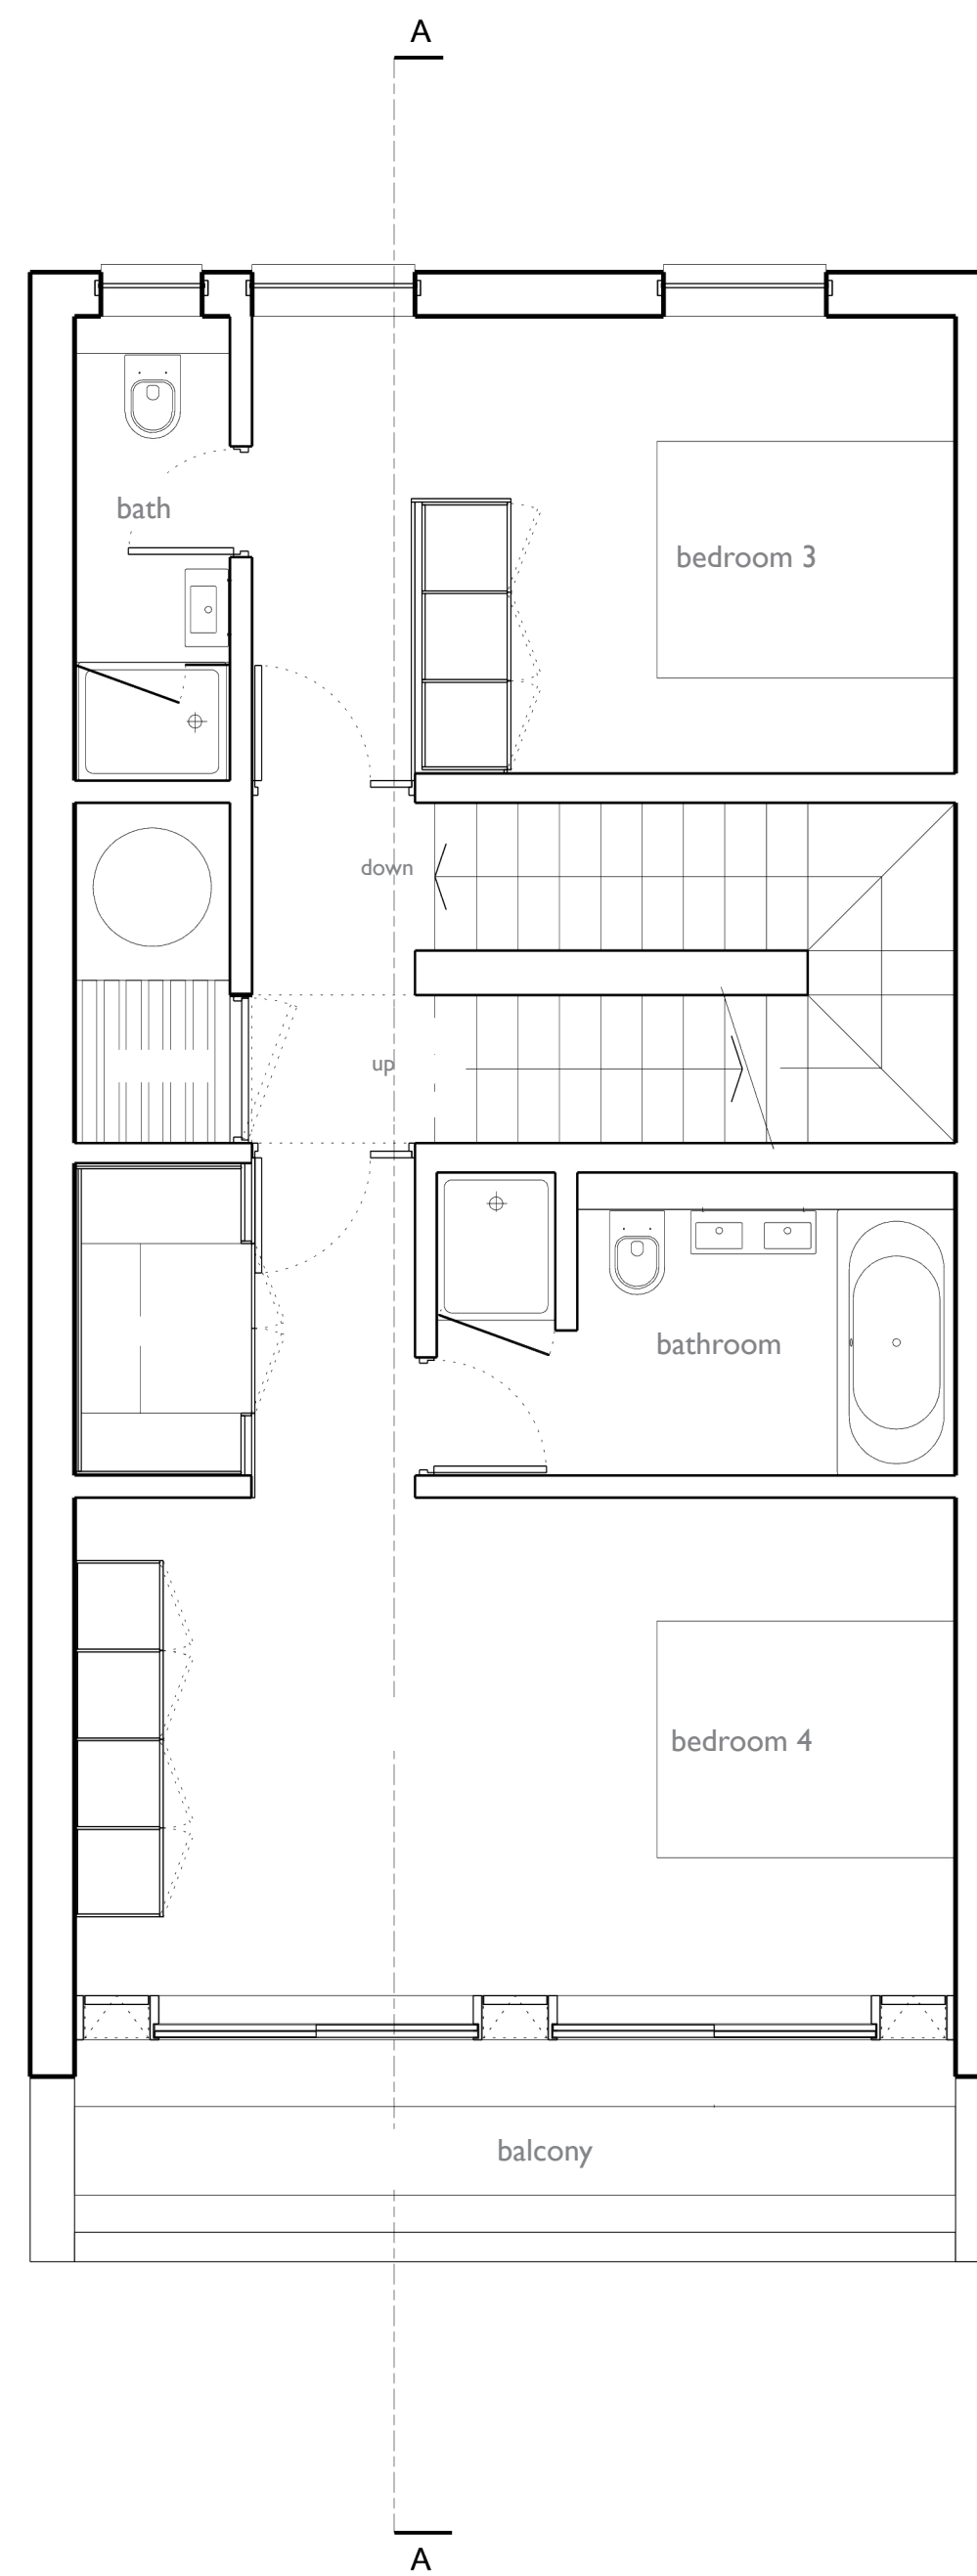


second

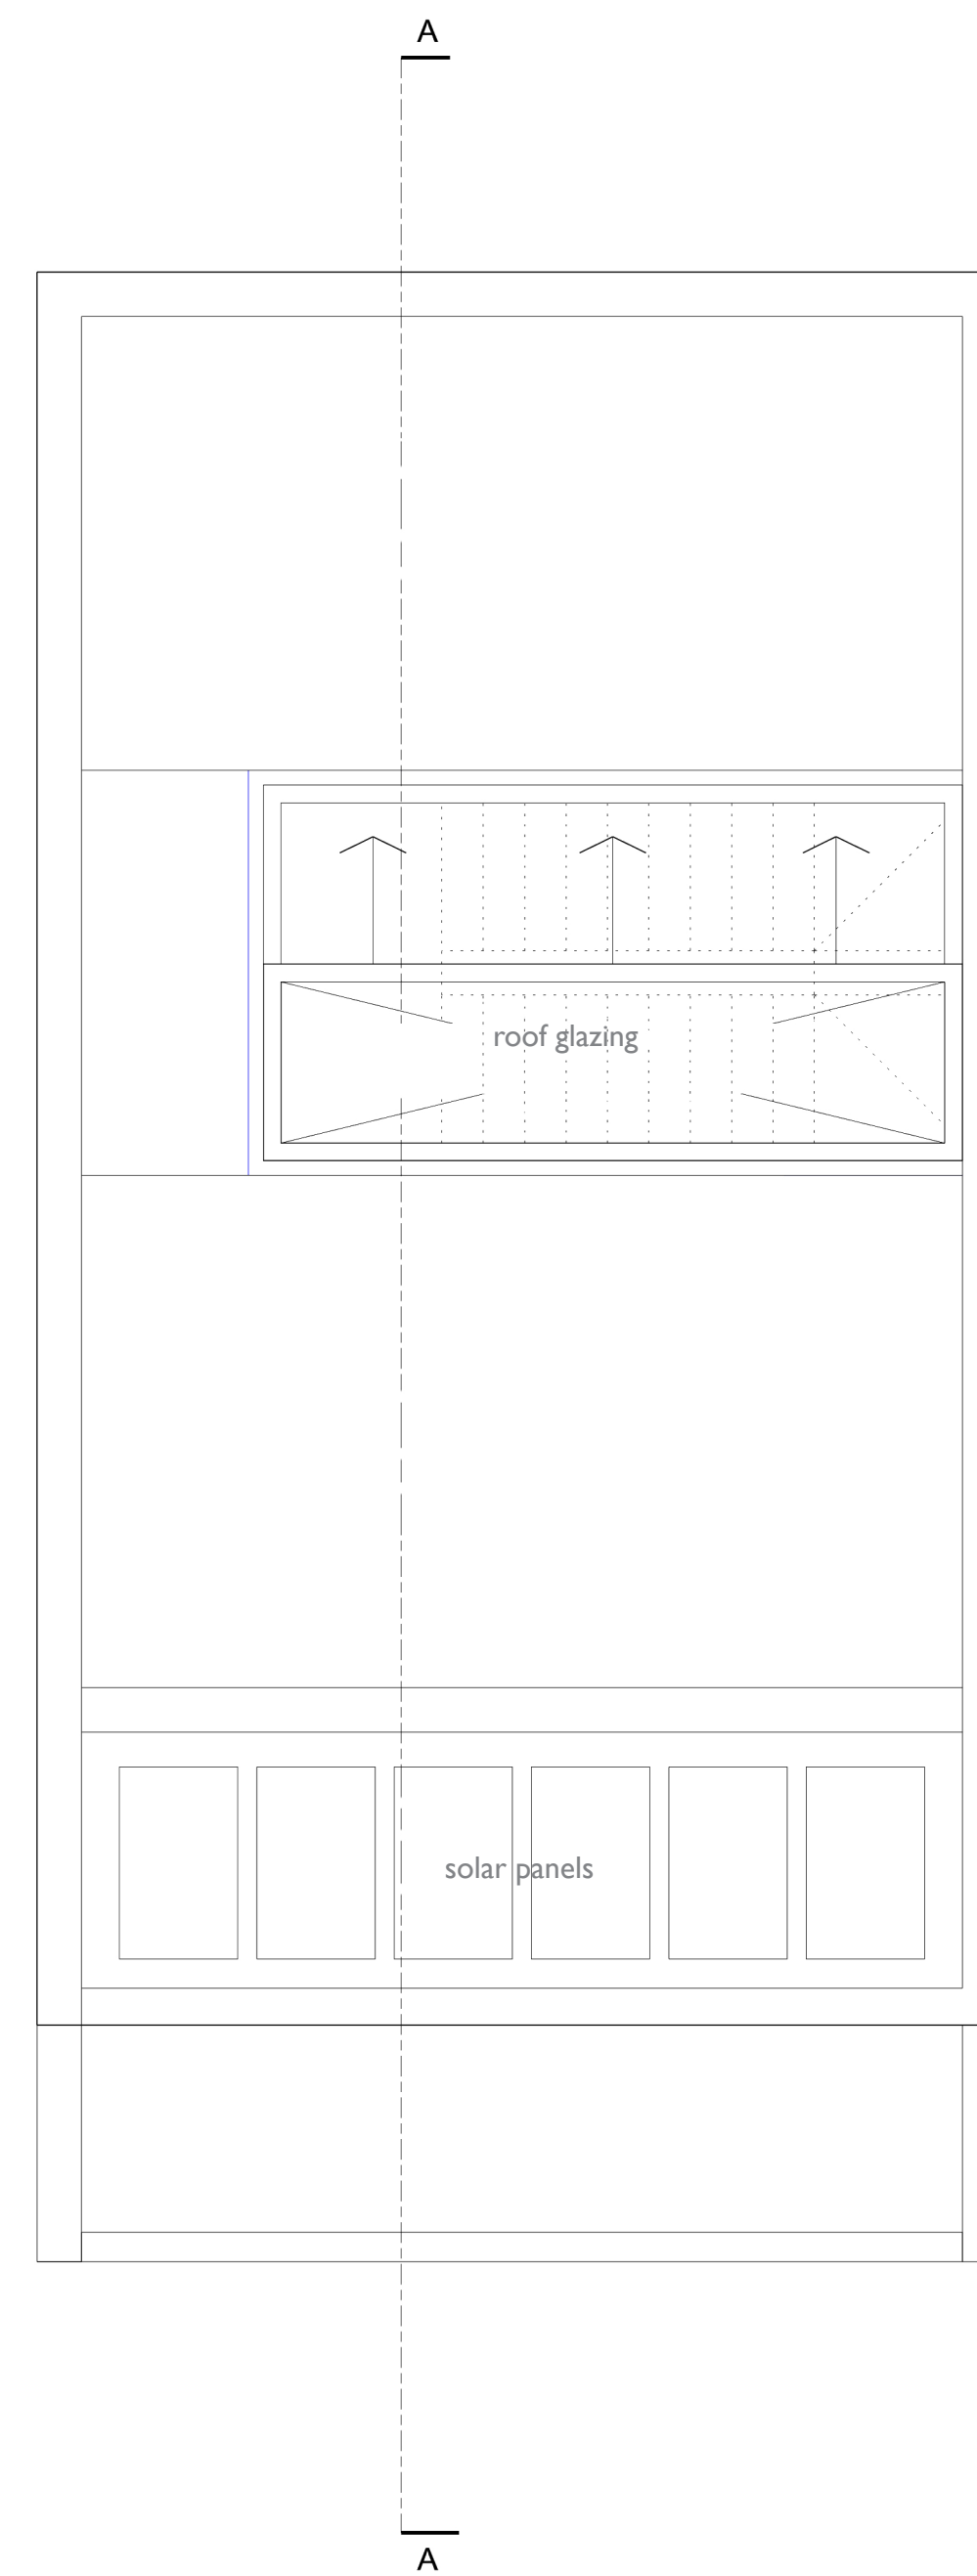

roof

approved plans

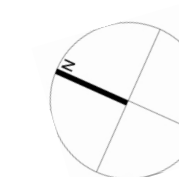

1:50 1 5

PLANNING

Title: CONSENTED PLANS
 Drawing Number: 115_C1200
 Rev: 00
 Issued: 31.01.13
 Scale: 1:50 @ A1
 Project: 27 King's Mews
 London WC1N

NICO WARR ARCHITECTS
 15A TALBOT ROAD LONDON W2 5JE