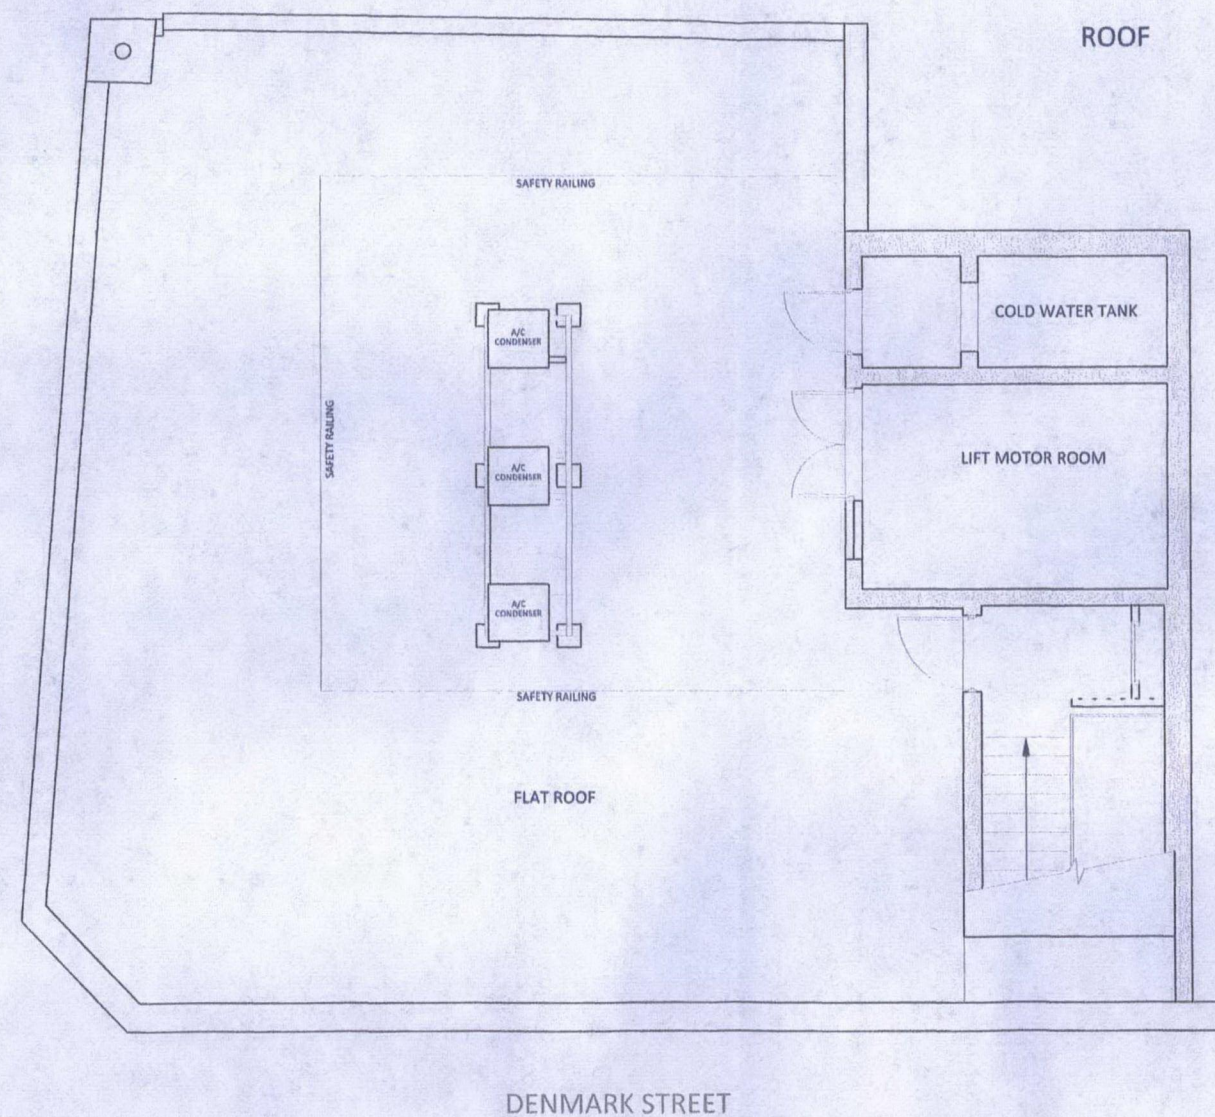


client STEVENS PROPERTIES LIMITED	address 1-3 DENMARK STREET LONDON WC2H 8LP	location ROOF EXISTING LAYOUT	date 01.06.2012	scale 1:100	sheet A3	M ²
			dwg no. 7284-04	revision	drawn EJ	checked AA