



NOTE:
DO NOT SCALE OFF THIS DRAWING
CONTRACTOR TO VERIFY ALL DIMENSIONS ON SITE
CROSS REFER TO ALL RELEVANT SPECIFICATIONS, SCHEDULES,
DETAILS AND CONSULTANTS DRAWINGS
THIS DRAWING IS BASED ON SURVEY INFORMATION BY OTHERS

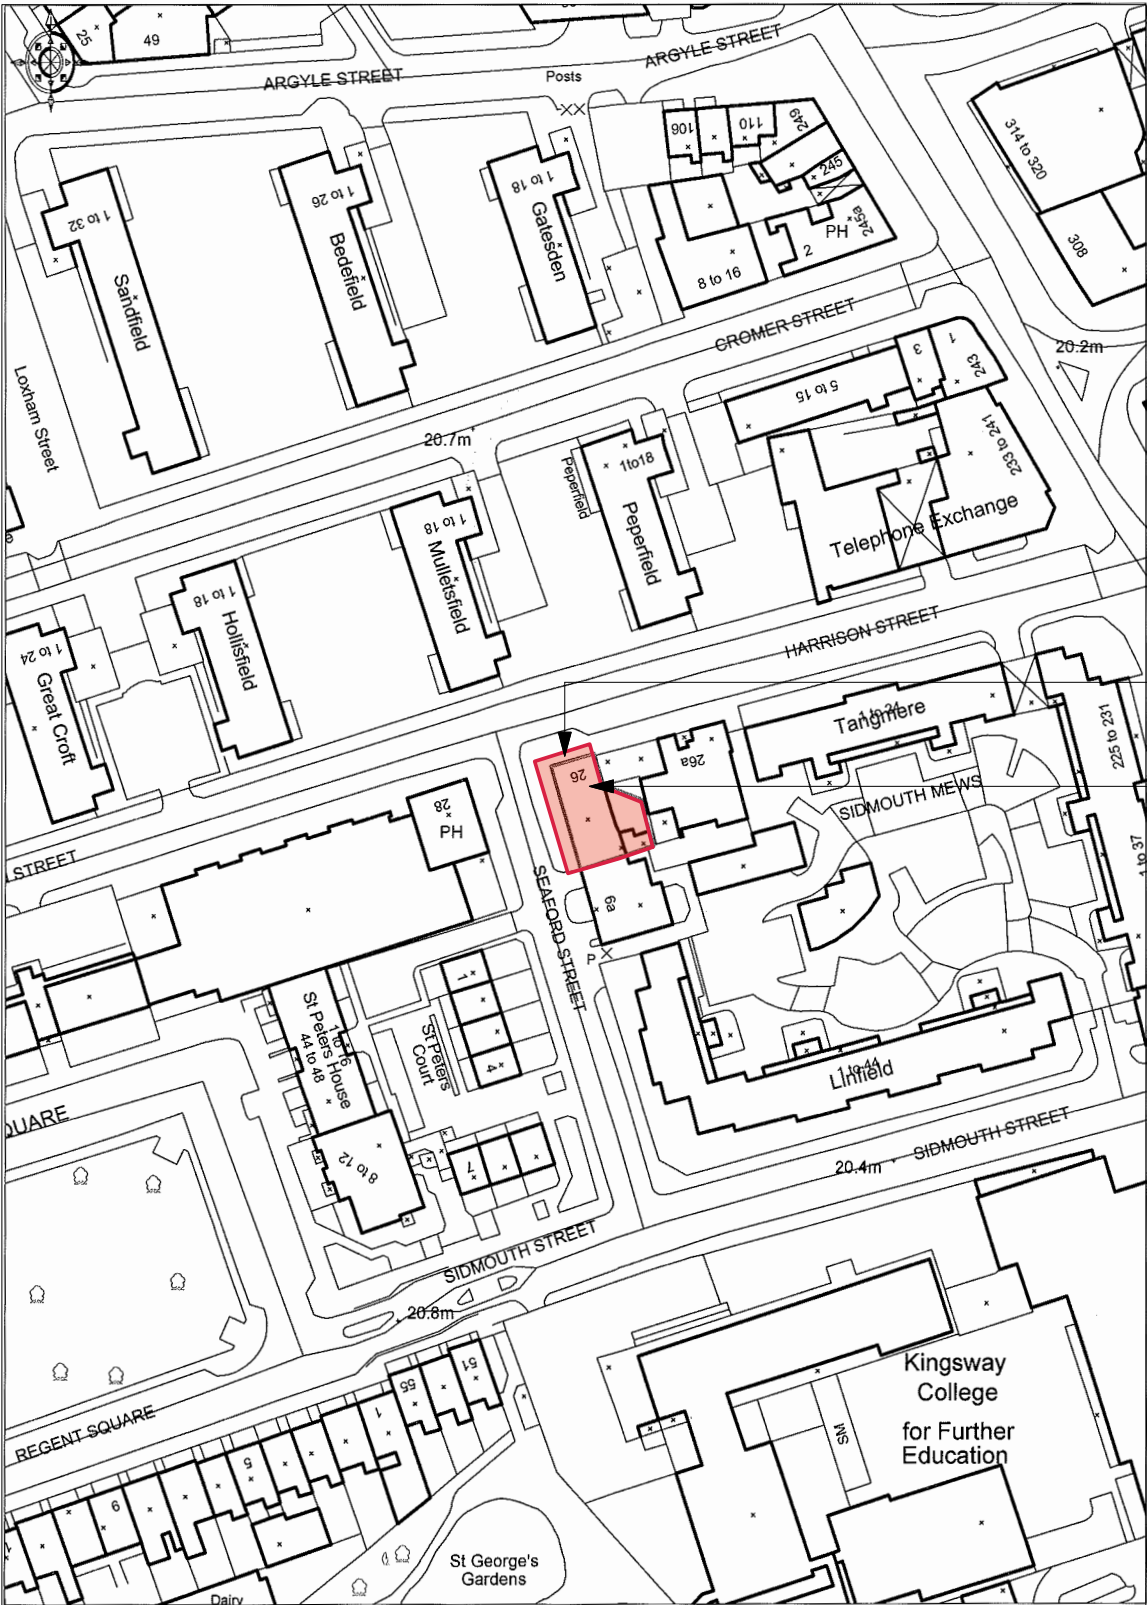

Extent of site shown in red

Site location - 26 Harrison Street

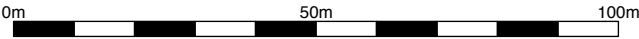

REVISIONS				DRAWING TITLE		
				26 HARRISON STREET		
				NEW LIGHTWELL PROPOSAL		
				SITE LOCATION		
				PLAN		
				Scale 1:1250 @ A3	No. 1124_P01	
No.	Description	By	Date	Drawn YI	Checked BK	Date 14/11/11

