

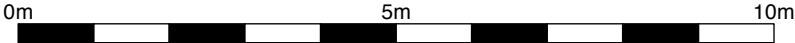


**NOTE:**  
DO NOT SCALE OFF THIS DRAWING  
CONTRACTOR TO VERIFY ALL DIMENSIONS ON SITE  
CROSS REFER TO ALL RELEVANT SPECIFICATIONS, SCHEDULES,  
DETAILS AND CONSULTANTS DRAWINGS  
THIS DRAWING IS BASED ON SURVEY INFORMATION BY OTHERS

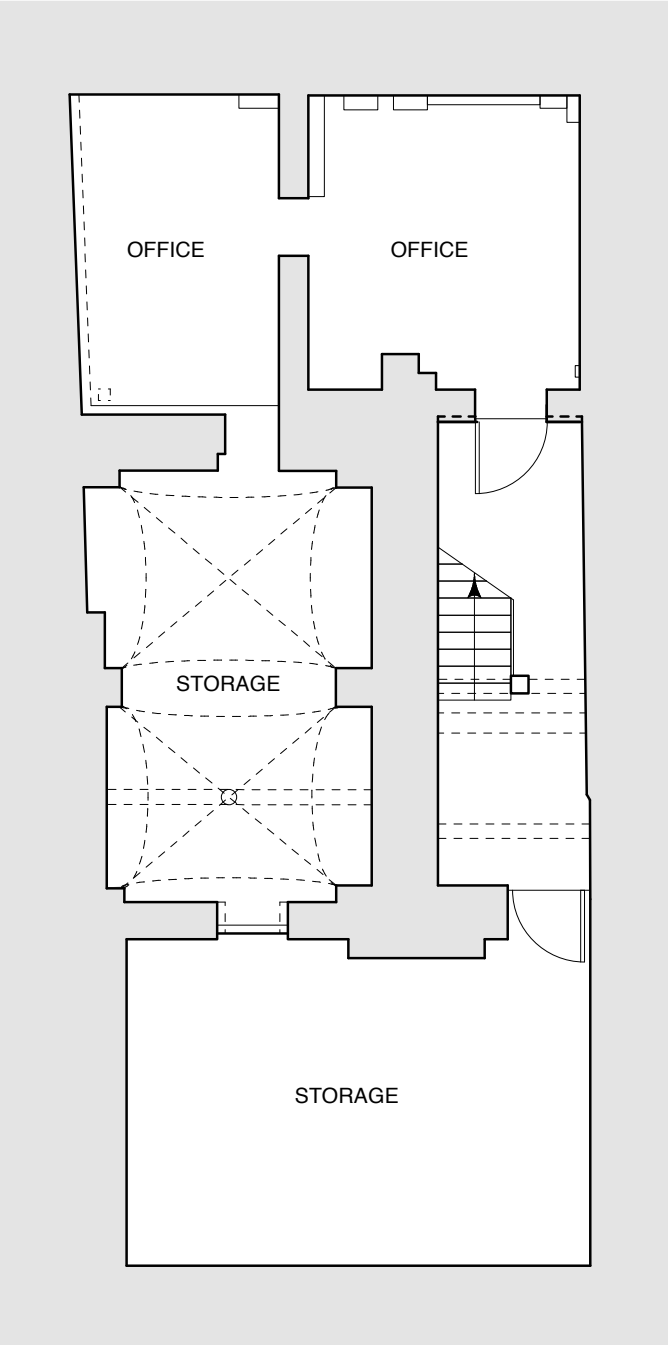

REVISIONS				DRAWING TITLE		
				<b>26 HARRISON STREET</b>		
				<b>NEW LIGHTWELL PROPOSAL</b>		
				EXISTING GROUND FLOOR AND BASEMENT LEVELS		
				Scale 1:100 @ A3	No. 1124_P03	
No.	Description	By	Date	Drawn YI	Checked BK	Date 14/11/11

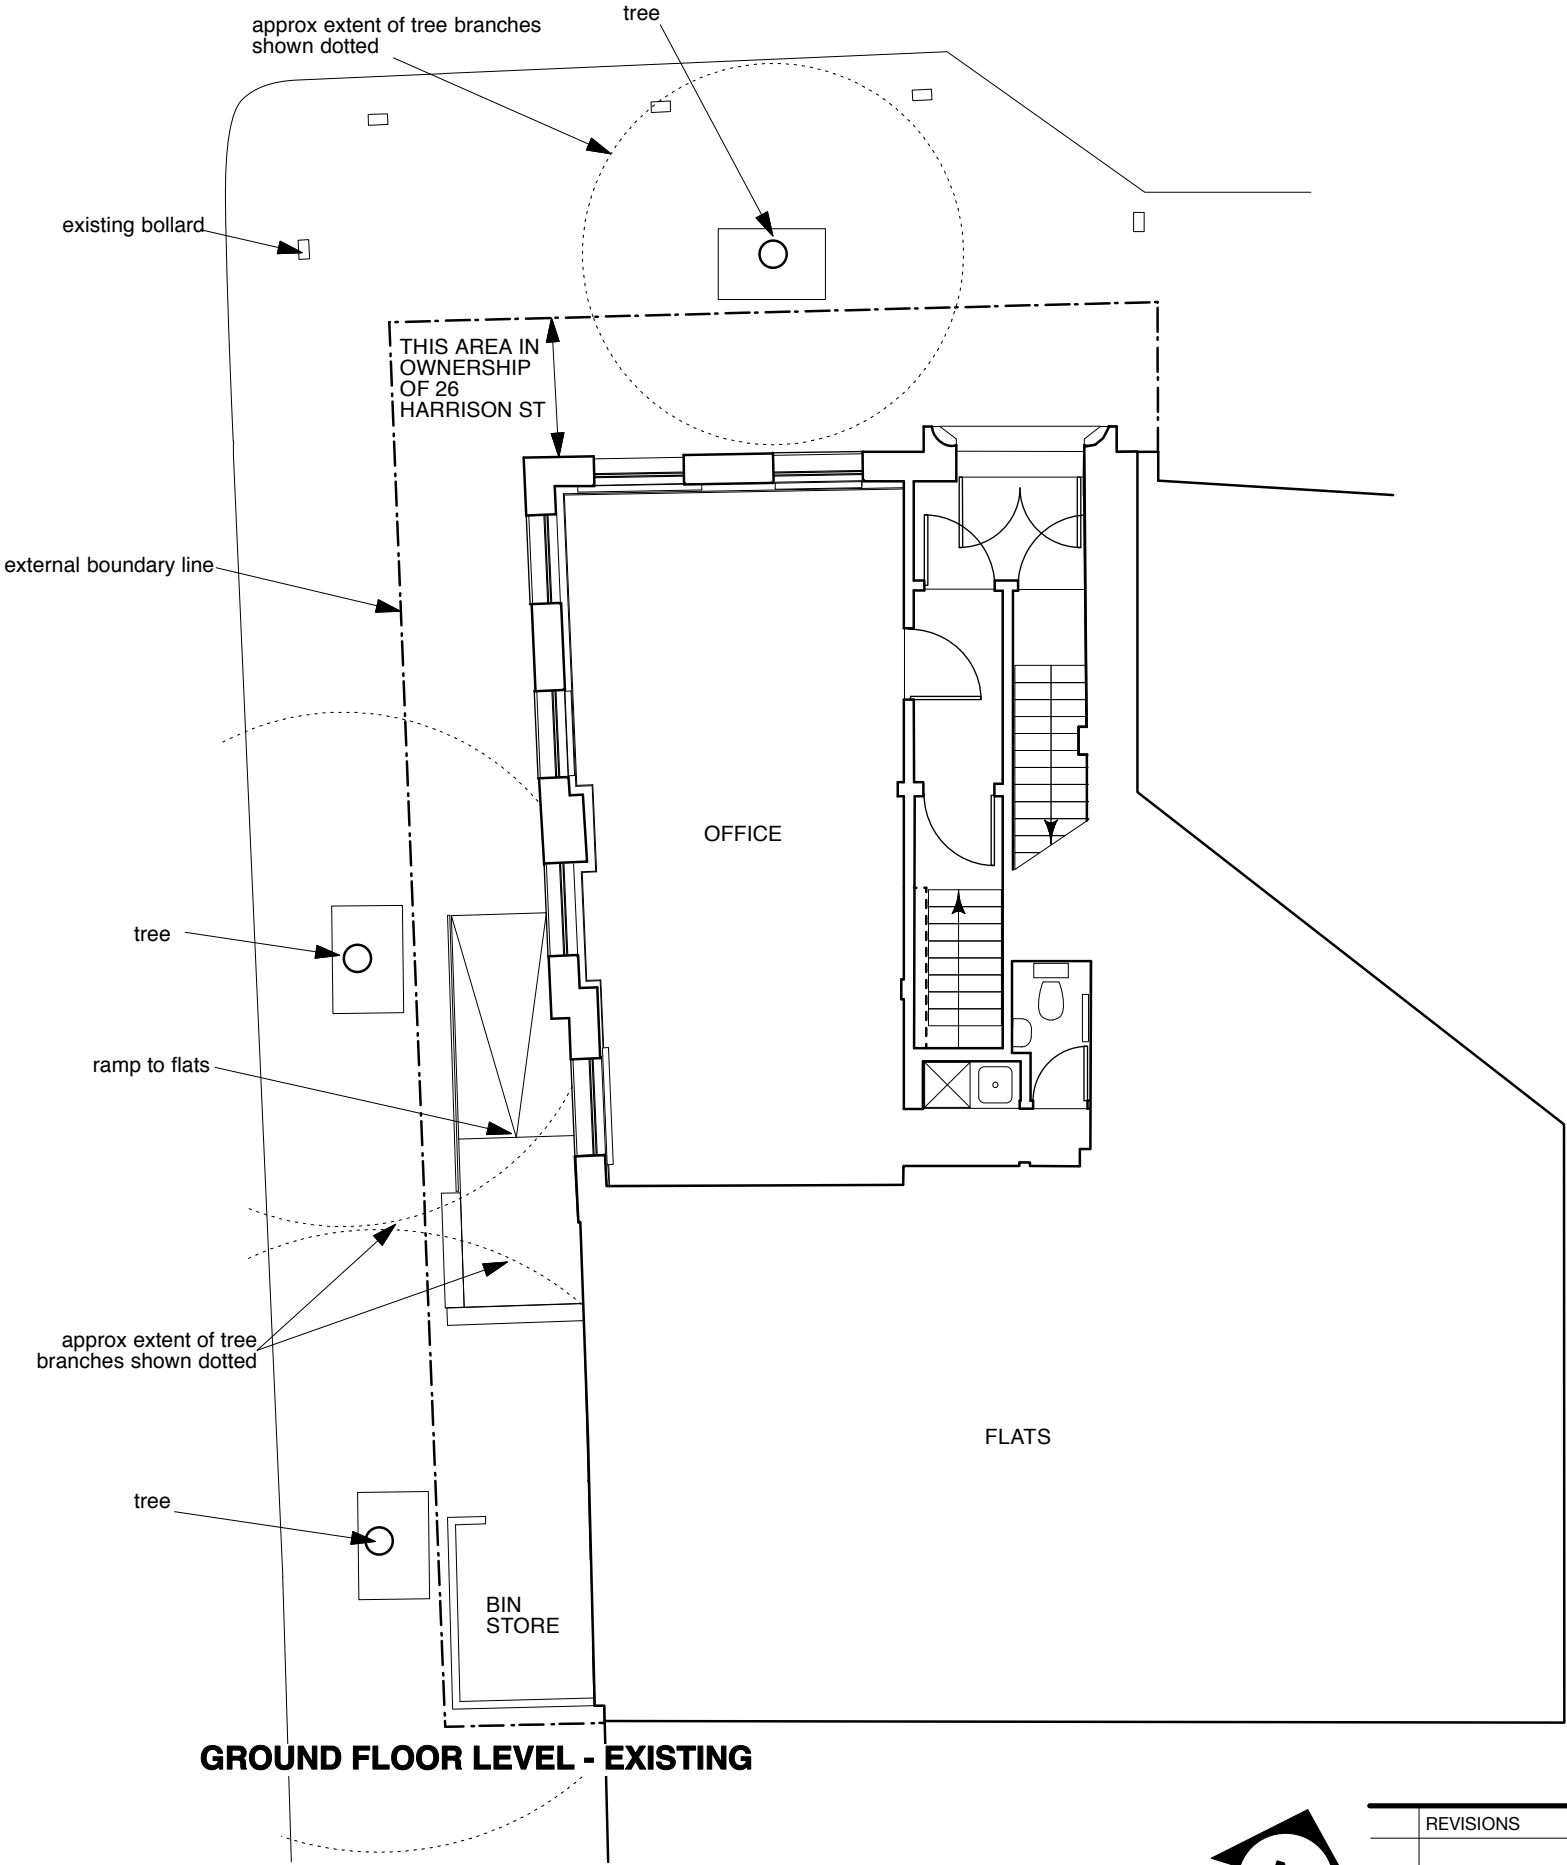