


GROUND FLOOR LEVEL - PROPOSED


NOTE:

ALL FLOORS ABOVE BASEMENT REMAIN AS EXISTING.

NOTE:
DO NOT SCALE OFF THIS DRAWING
CONTRACTOR TO VERIFY ALL DIMENSIONS ON SITE
CROSS REFER TO ALL RELEVANT SPECIFICATIONS, SCHEDULES, DETAILS AND CONSULTANTS DRAWINGS
THIS DRAWING IS BASED ON SURVEY INFORMATION BY OTHERS

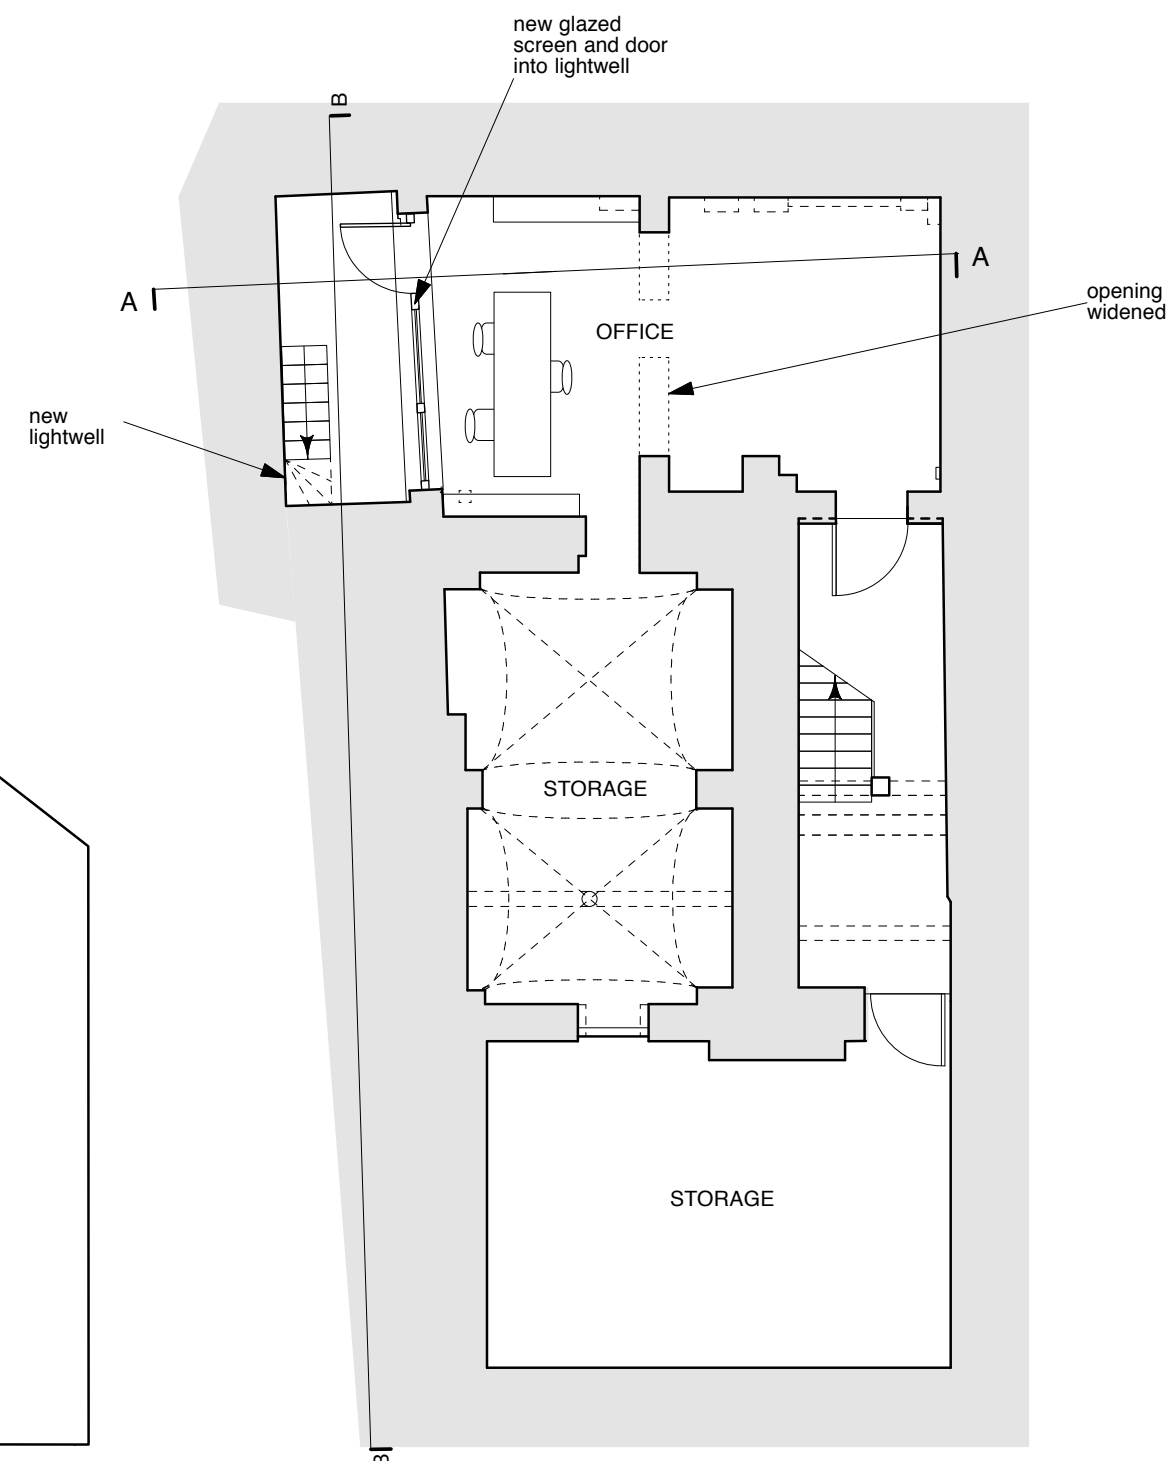

BASEMENT LEVEL - PROPOSED

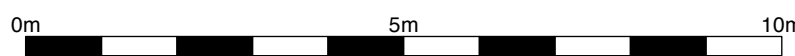

REVISIONS				DRAWING TITLE		
				26 HARRISON STREET NEW LIGHTWELL PROPOSAL		
				PROPOSED GROUND FLOOR AND BASEMENT LEVELS		
				Scale 1:100 @ A3	No. 1124_P06	
No.	Description	By	Date	Drawn YI	Checked BK	Date 14/11/11

