
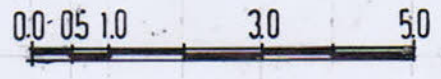
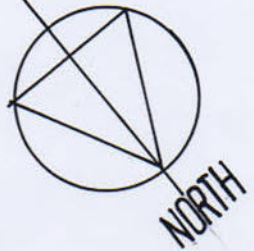


ROCHESTER MEWS

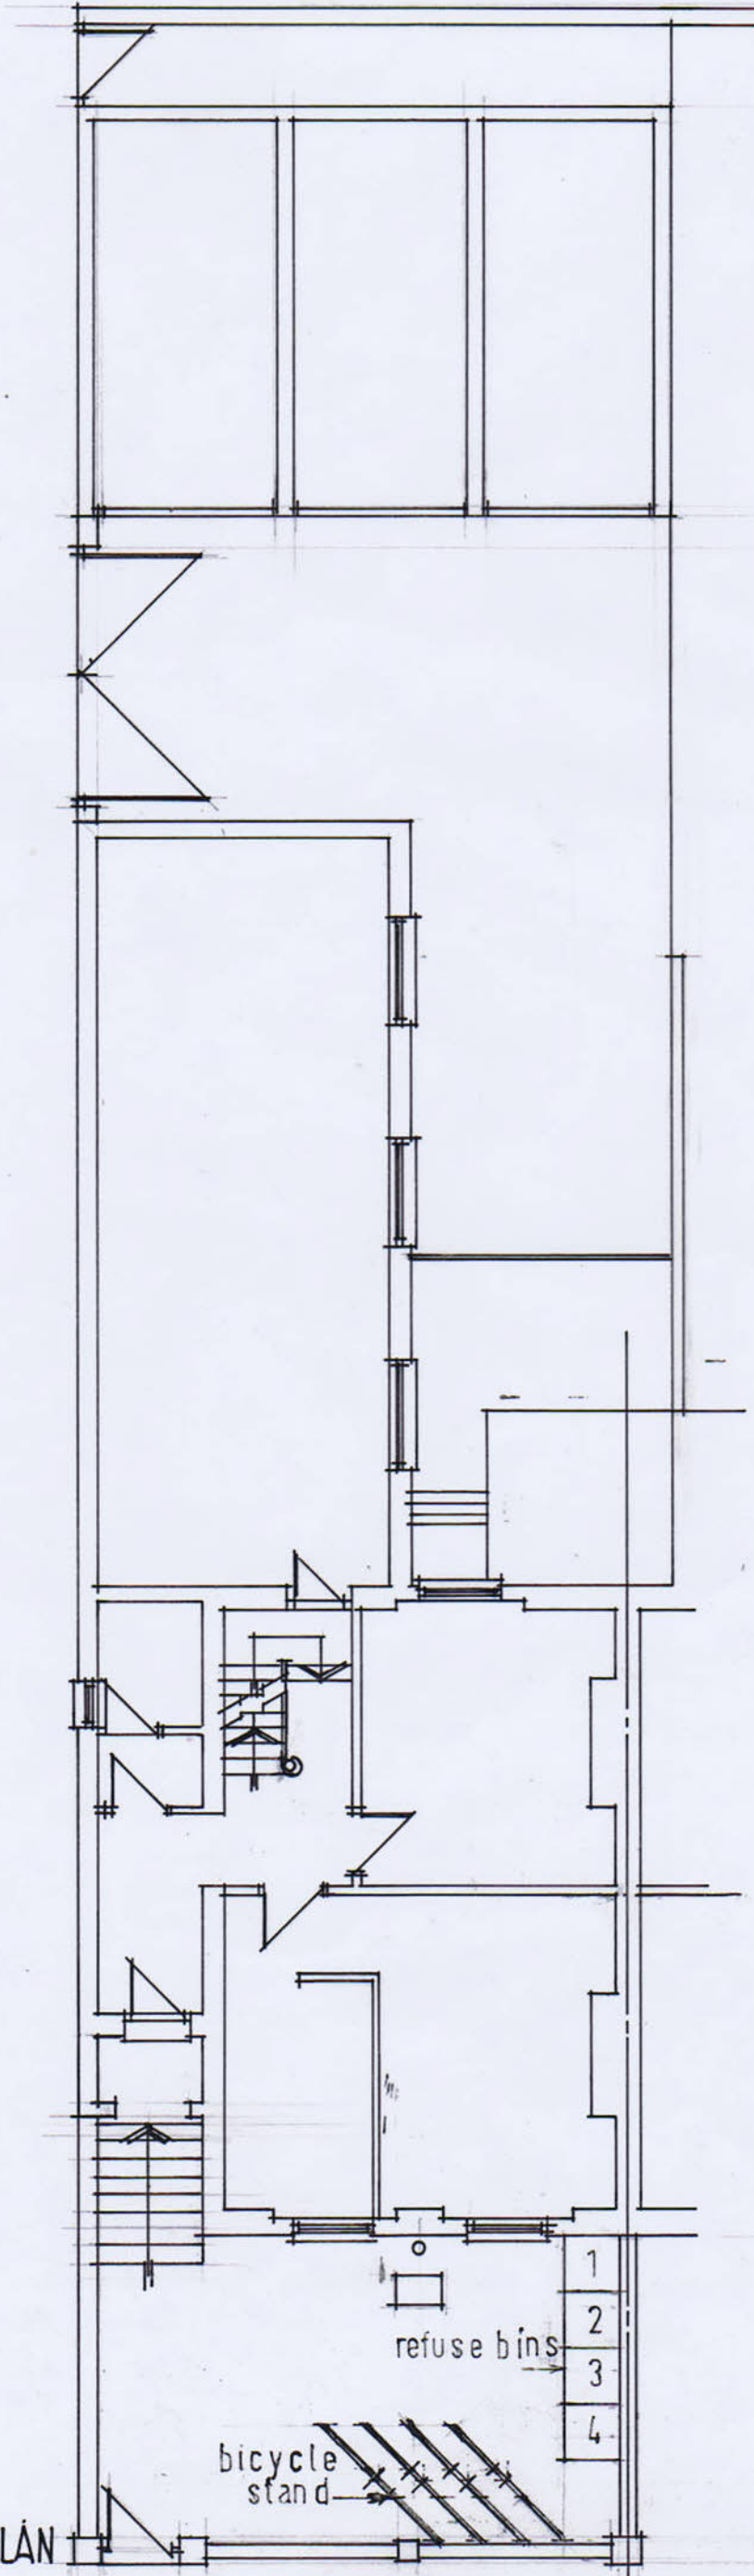

SCALE

EXISTING GROUND FLOOR/BLOCK PLAN

ROCHESTER ROAD

59 ROCHESTER ROAD
LONDON NW1 9JG
GROUND FLOOR/BLOCK PLAN
scale: 1:100 date: 22/06/12
DRG No 205/12/2