




Superplan...

A4 Extract - 1

Site-centred

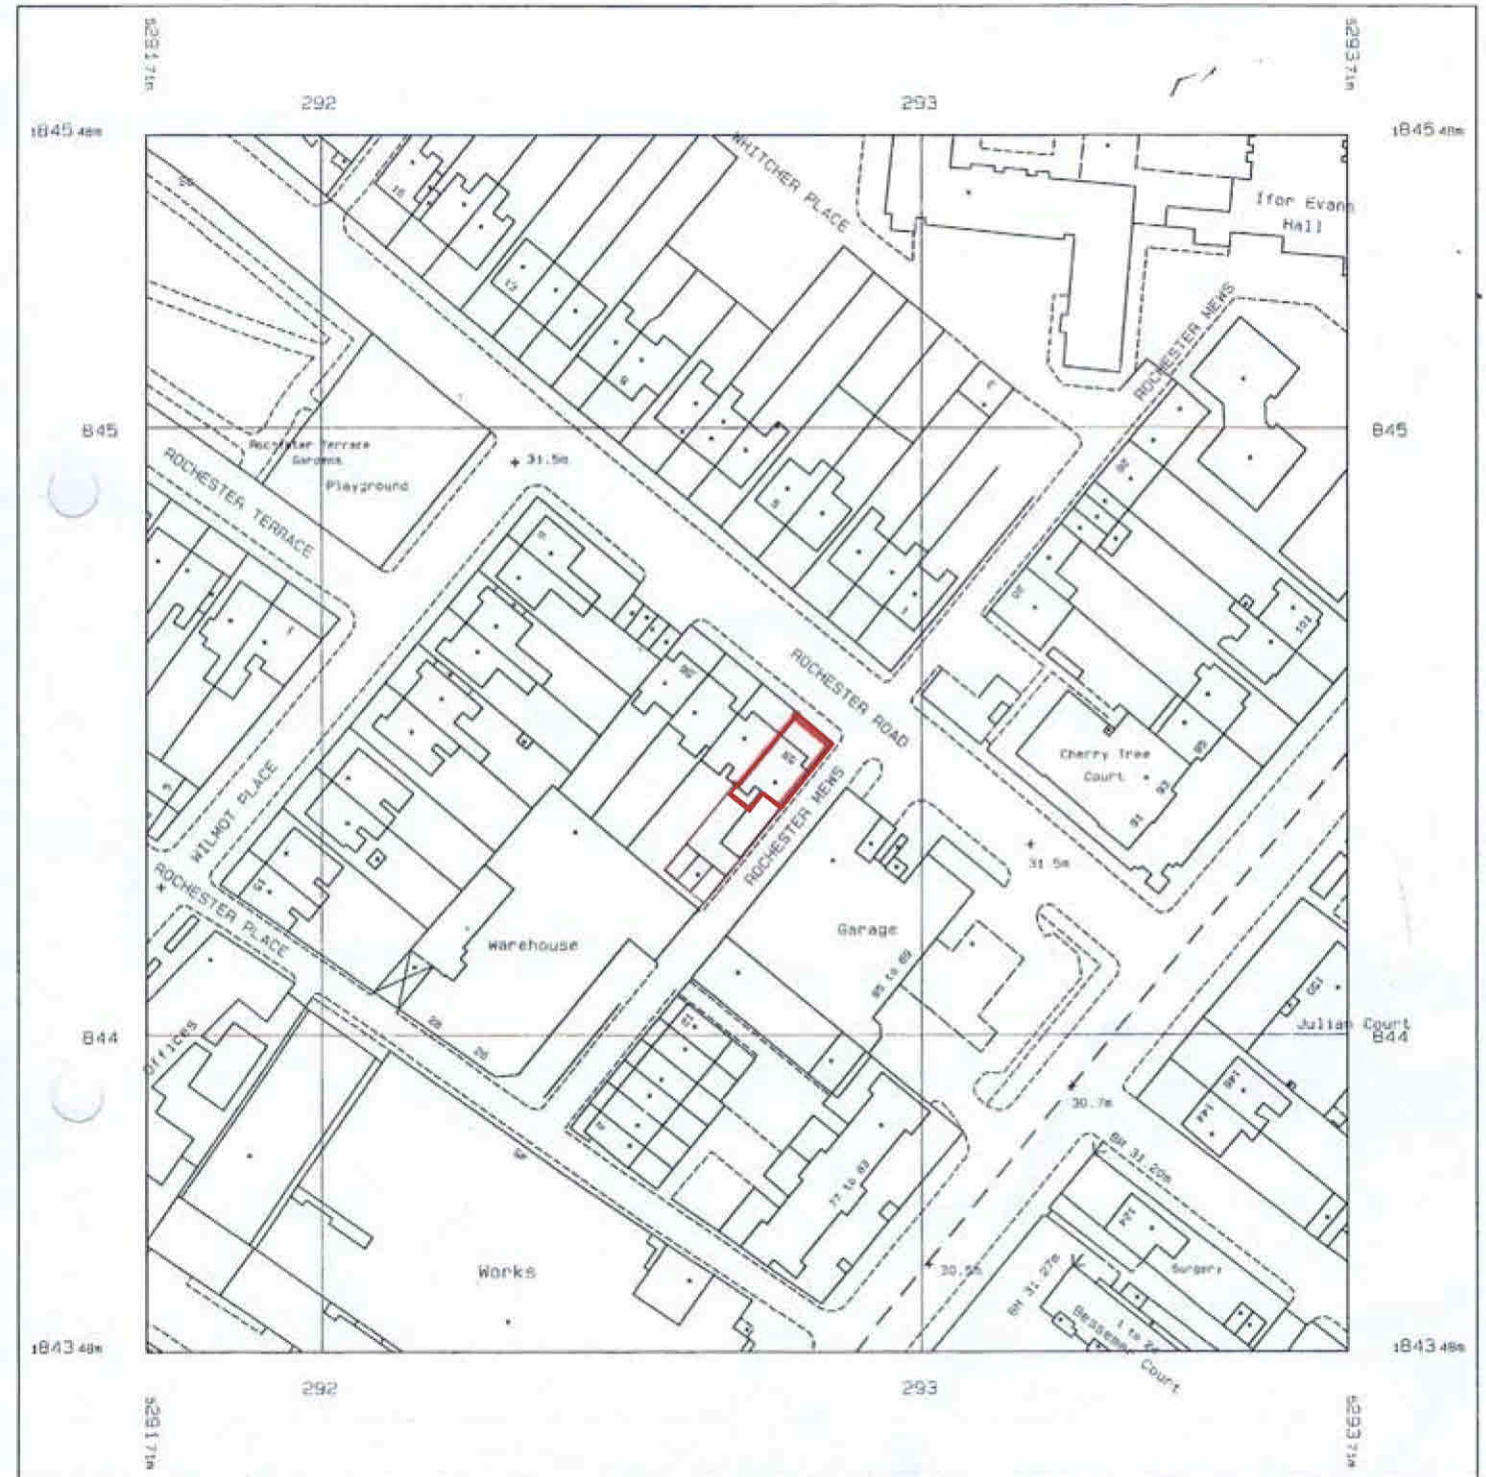

59 ROCHESTER ROAD LONDON NW1 9JG
 LOCATION PLAN

scale : 1:1250

ORG No. 205/12/1

Scale 1: 1250

National Grid sheet reference at centre of this Superplan: TQ2984SW

Plotted 22 Jul 1996 from Ordnance Survey digital data and incorporating surveyed revision available at this date. © Crown Copyright 1996.

Reproduction in whole or in part is prohibited without the prior permission of Ordnance Survey.

Superplan plots are sold subject to Ordnance Survey Terms & Conditions of Sale, available on request

This Superplan Plot does not contain all recorded map information.