



SCALE:

PROPOSED SIDE ELEVATION / ROCHESTER MEWS


59 ROCHESTER ROAD LONDON NW1 9JK

PROPOSED SIDE ELEVATION / ROCHESTER MEWS

scale : 1 : 50

date : 4/07/2012

DRG No. 205/12/15

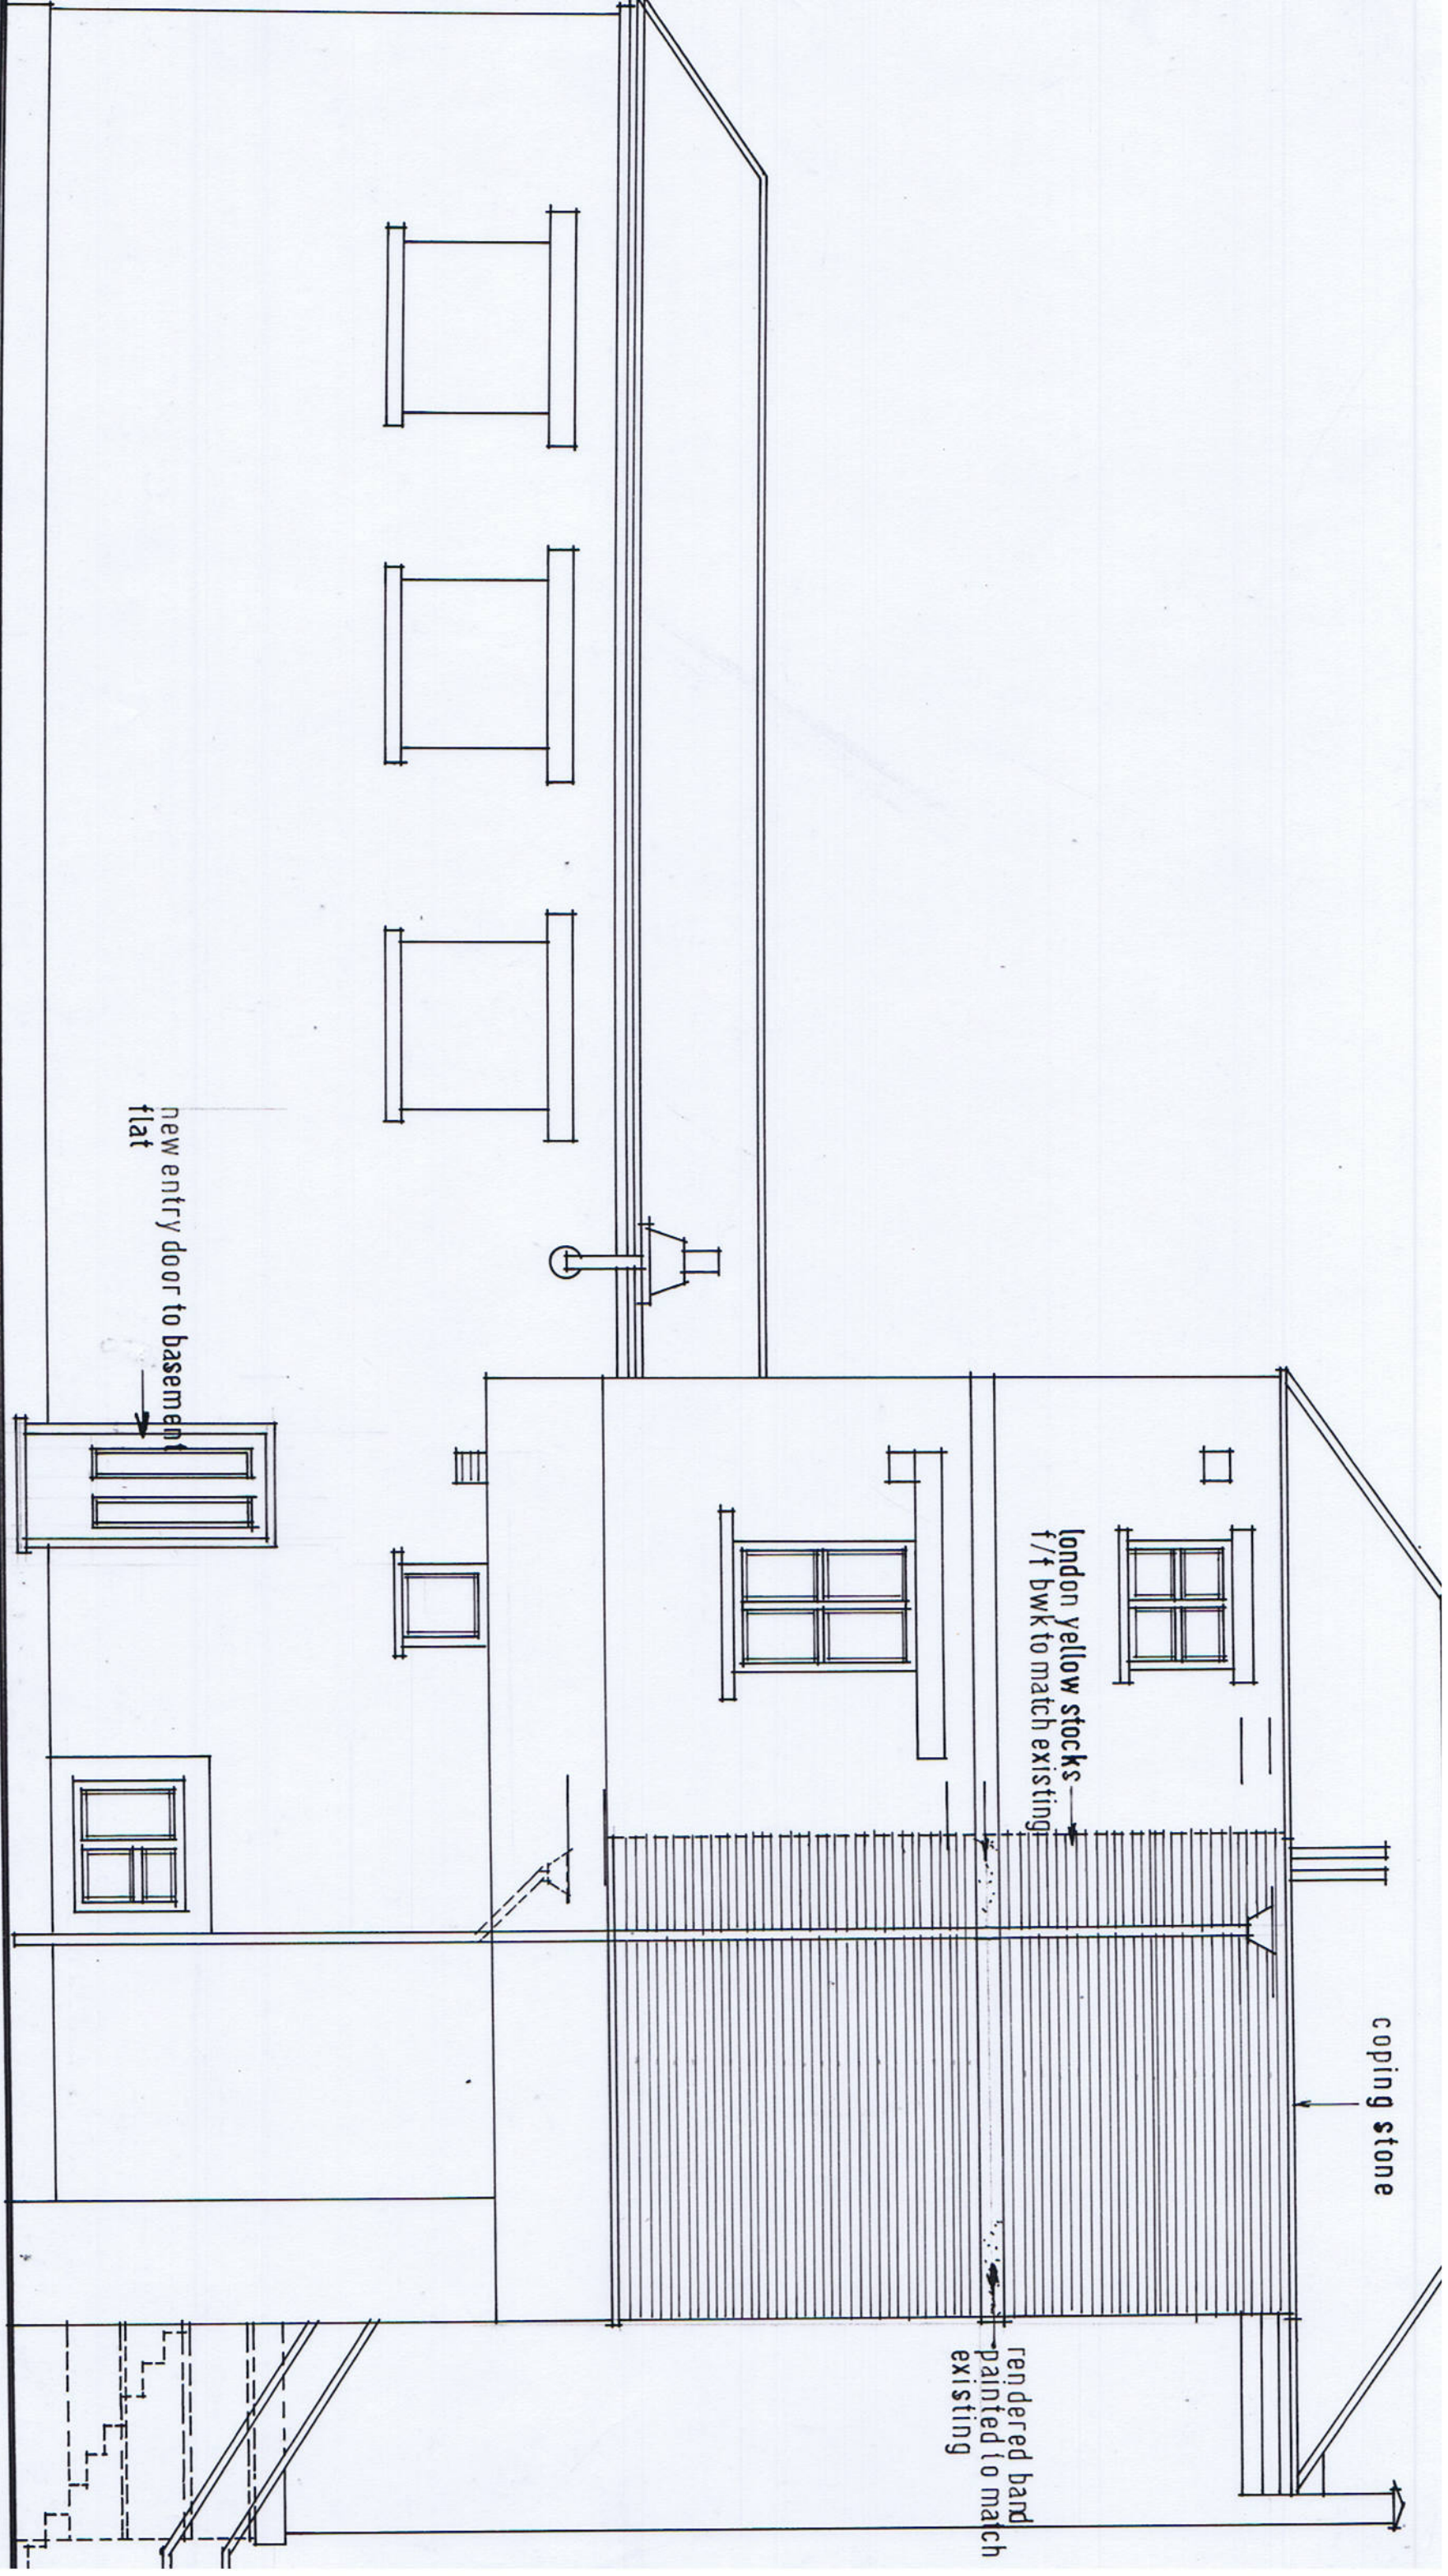

new entry door to basement flat

london yellow stocks
f/f bwk to match existing

coping stone

rendered band
painted to match
existing