



© bere:architects 2012

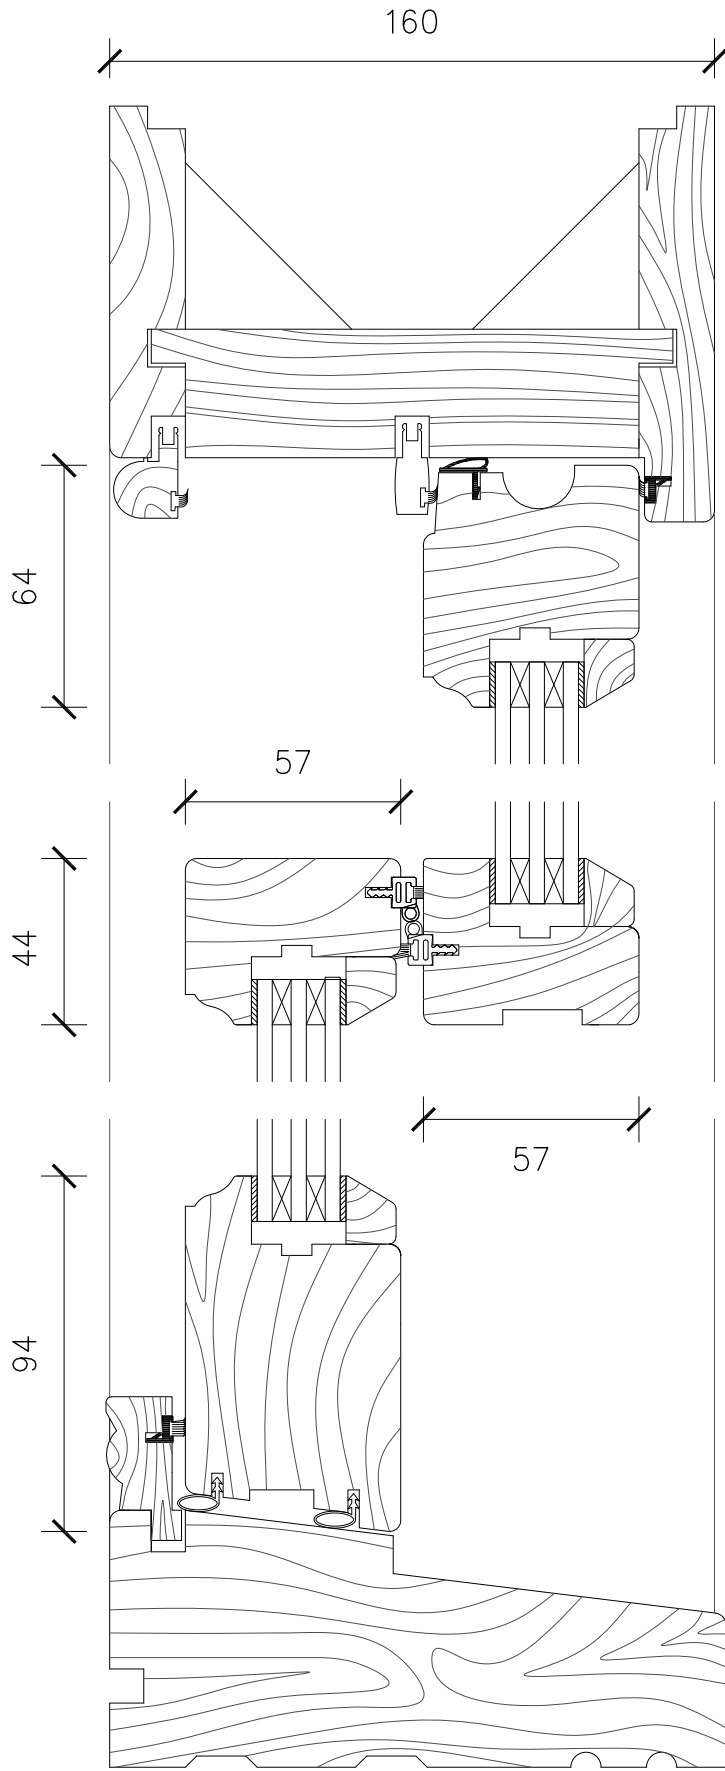


Mumford & Wood triple-glazed sash window
Counterweighted sliding sashes
Factory knotted and primed
To achieve min. U-value of 1.1W/m2k
3 x 4mm glass / 2 x 5mm cavity

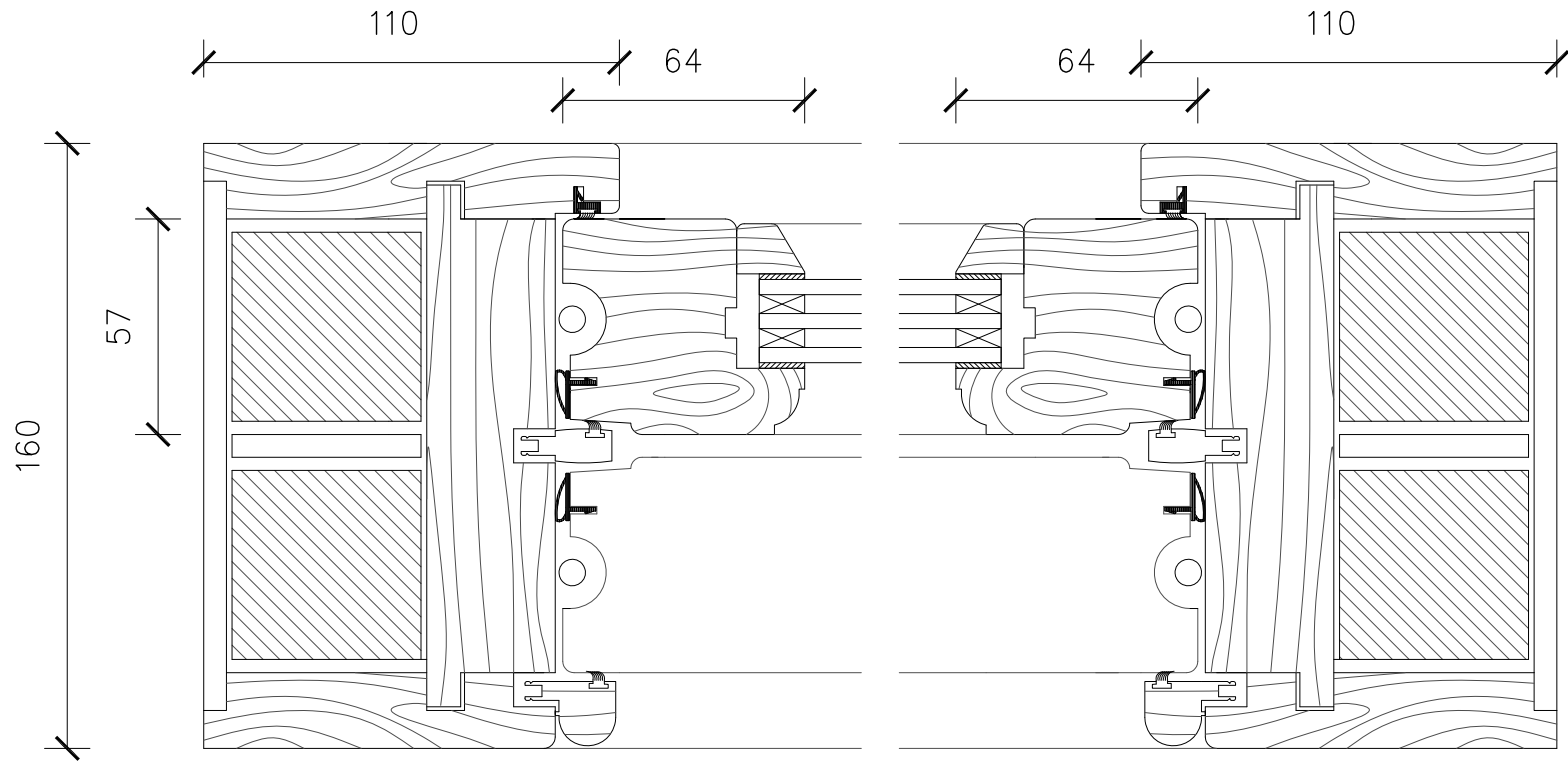

- 1 Use figured dimensions only
- 2 Do not scale from this drawing
- 3 All dimensions to be checked on site and the Architect to be informed of any discrepancies before construction commences
- 4 All references to drawings refer to current revision of that drawing
- 5 Structural and services information shown is indicative only. Refer to consultants' drawings for details and setting out
- 6 All work and materials to be in accordance with current applicable statutory legislation and to comply with all relevant codes of practice and British and European standards

Rev	Description	Date	By	Chk
A	Planning Issue	15.11.12	LK	CS

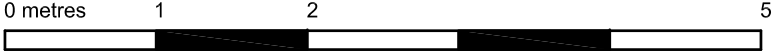

PLANNING

PROPOSED

Project: 52 Belsize Park Gardens
Belsize Park
Subject: Proposed Window Profile
Type B Triple-Glazed
Scale: 1:2 @ A3
Date: 11.10.12

bere:architects

Mildmay Centre, Woodville Road, London, N16 8NA
T +44 (0)20 7241 1064 bere@bere.co.uk www.bere.co.uk

Project Drawing Rev

414.B5.G32.W04 A