


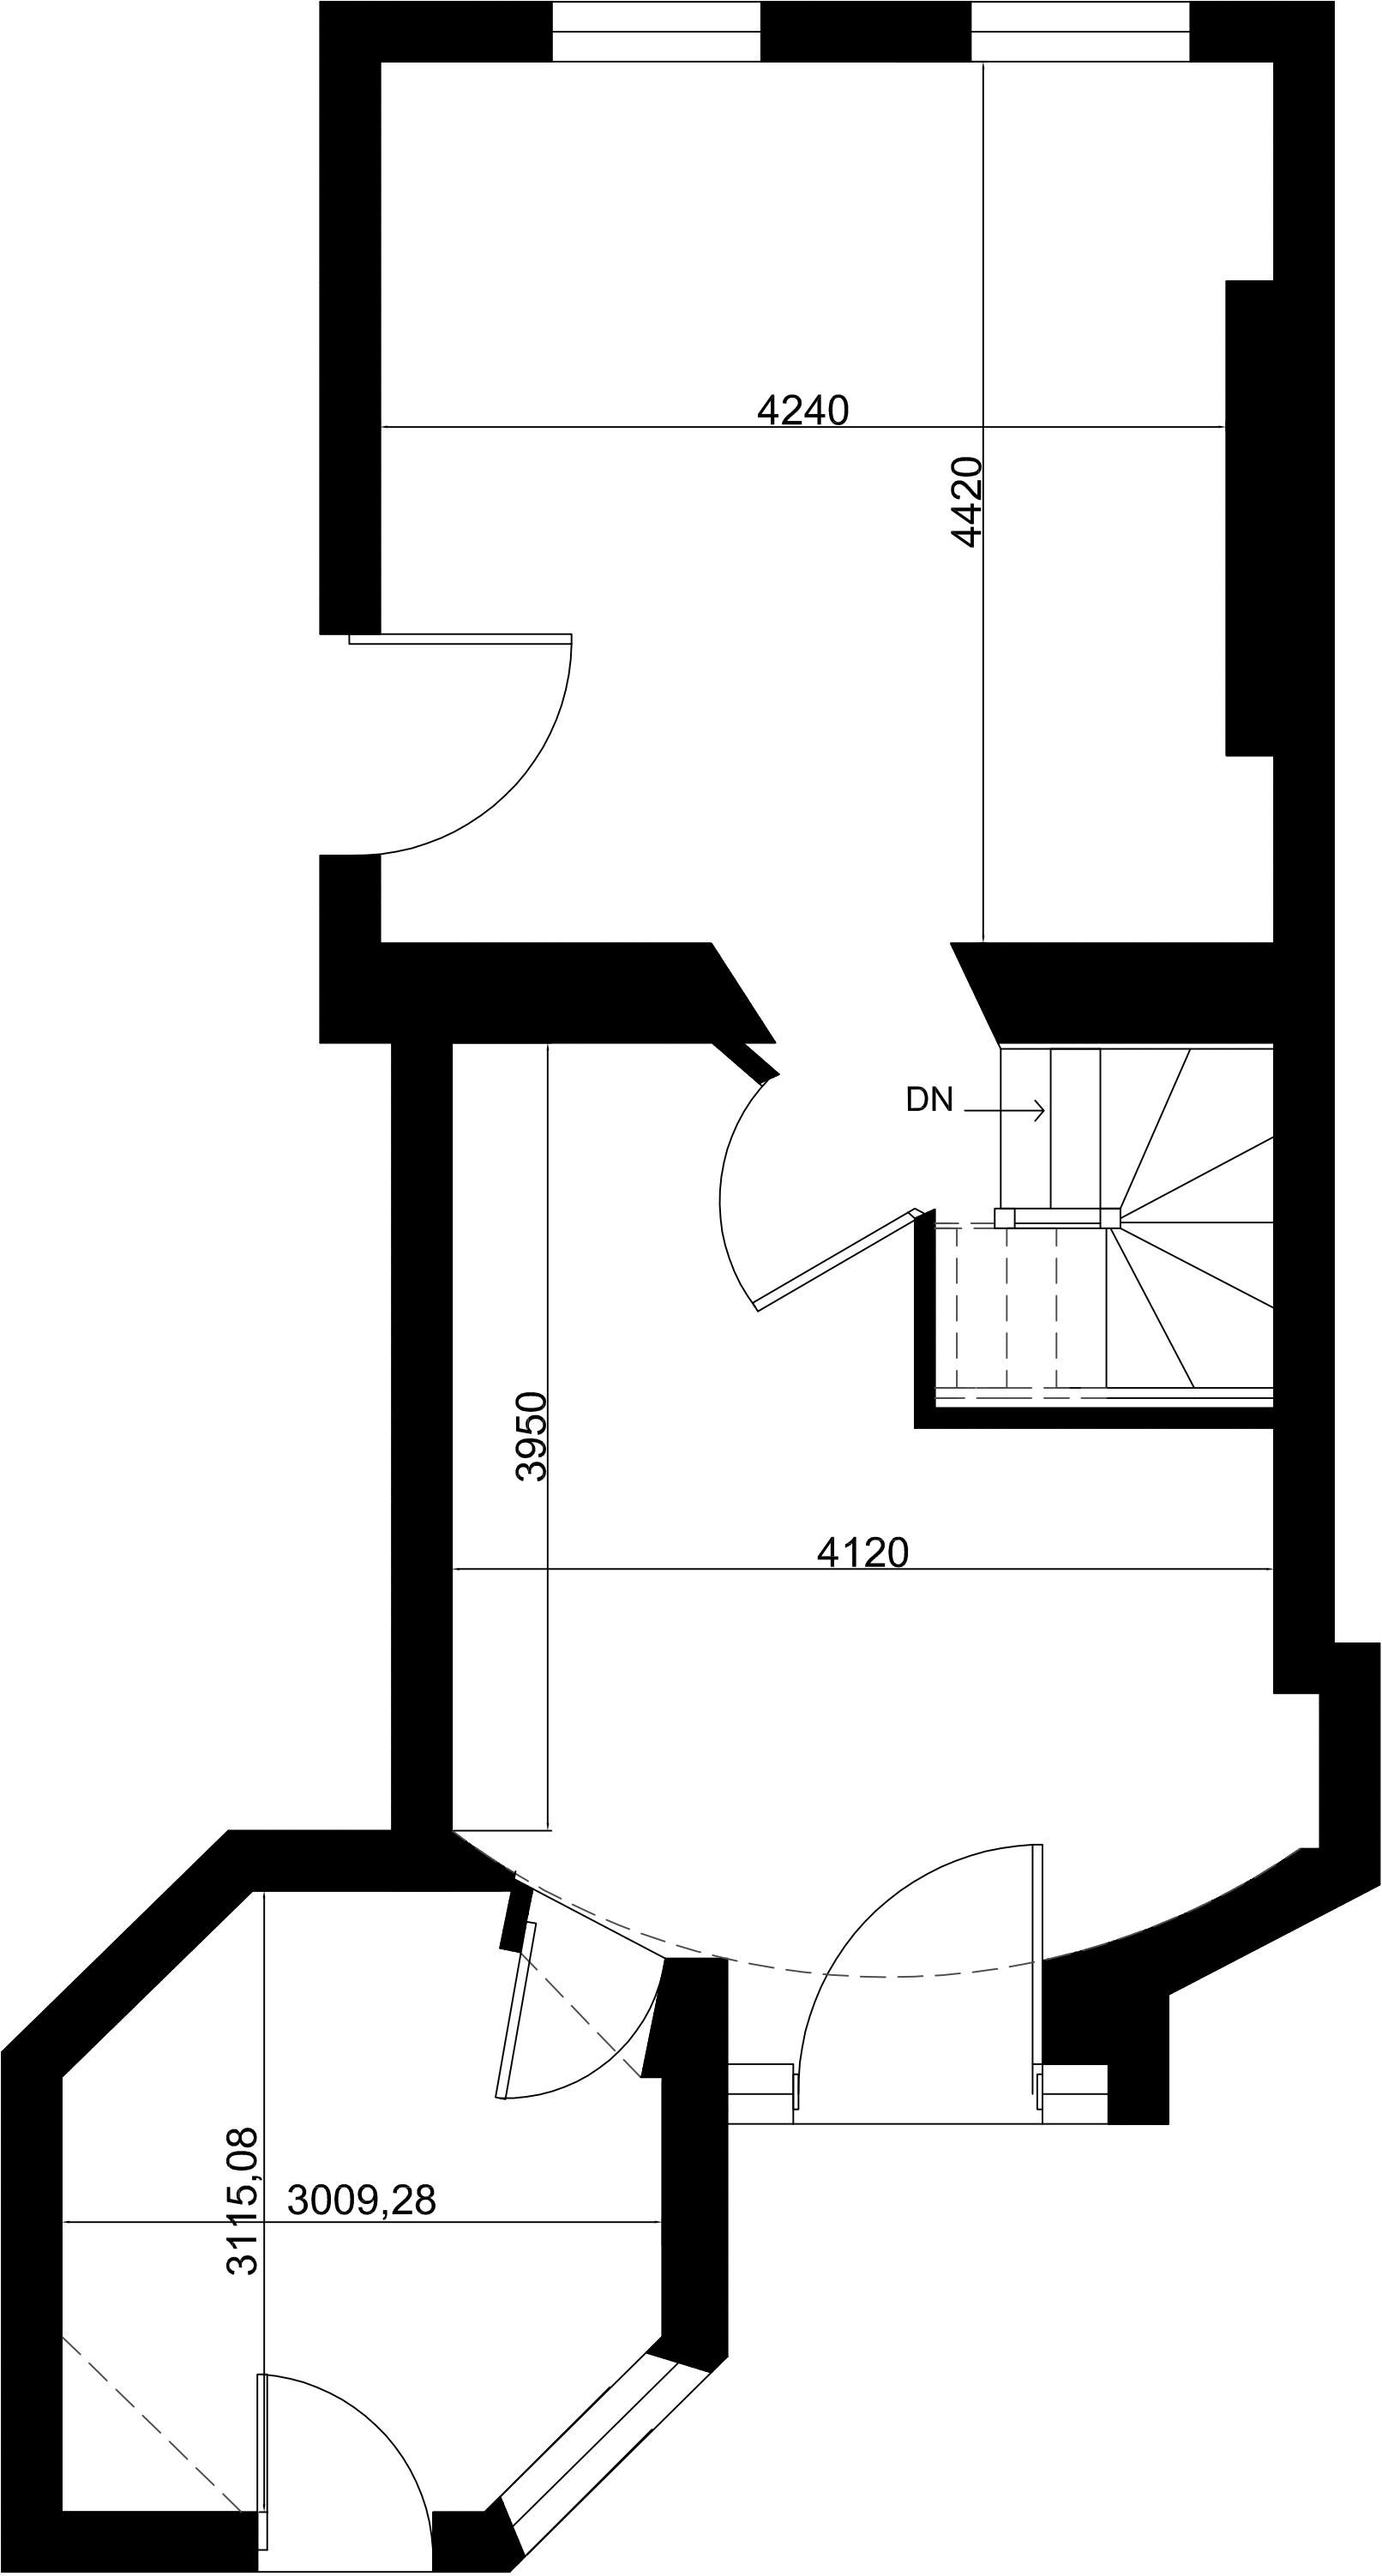

Client: Mr. Sayeed Akhtar		Drawing		Date:		Drawing Title		This drawing is a property of Ann designer Living and cannot be used by any third party except the client .		Existing layout (Dimensions to be crosschecked on site)	
Address: 70, Great Russel Street , London		Dr. No: RS/GP/02		15-01-2013		Exixting Office Layout					
		Dr. By: AV		Scale: 1:100 (A3)							
		GROUND FLOOR									