


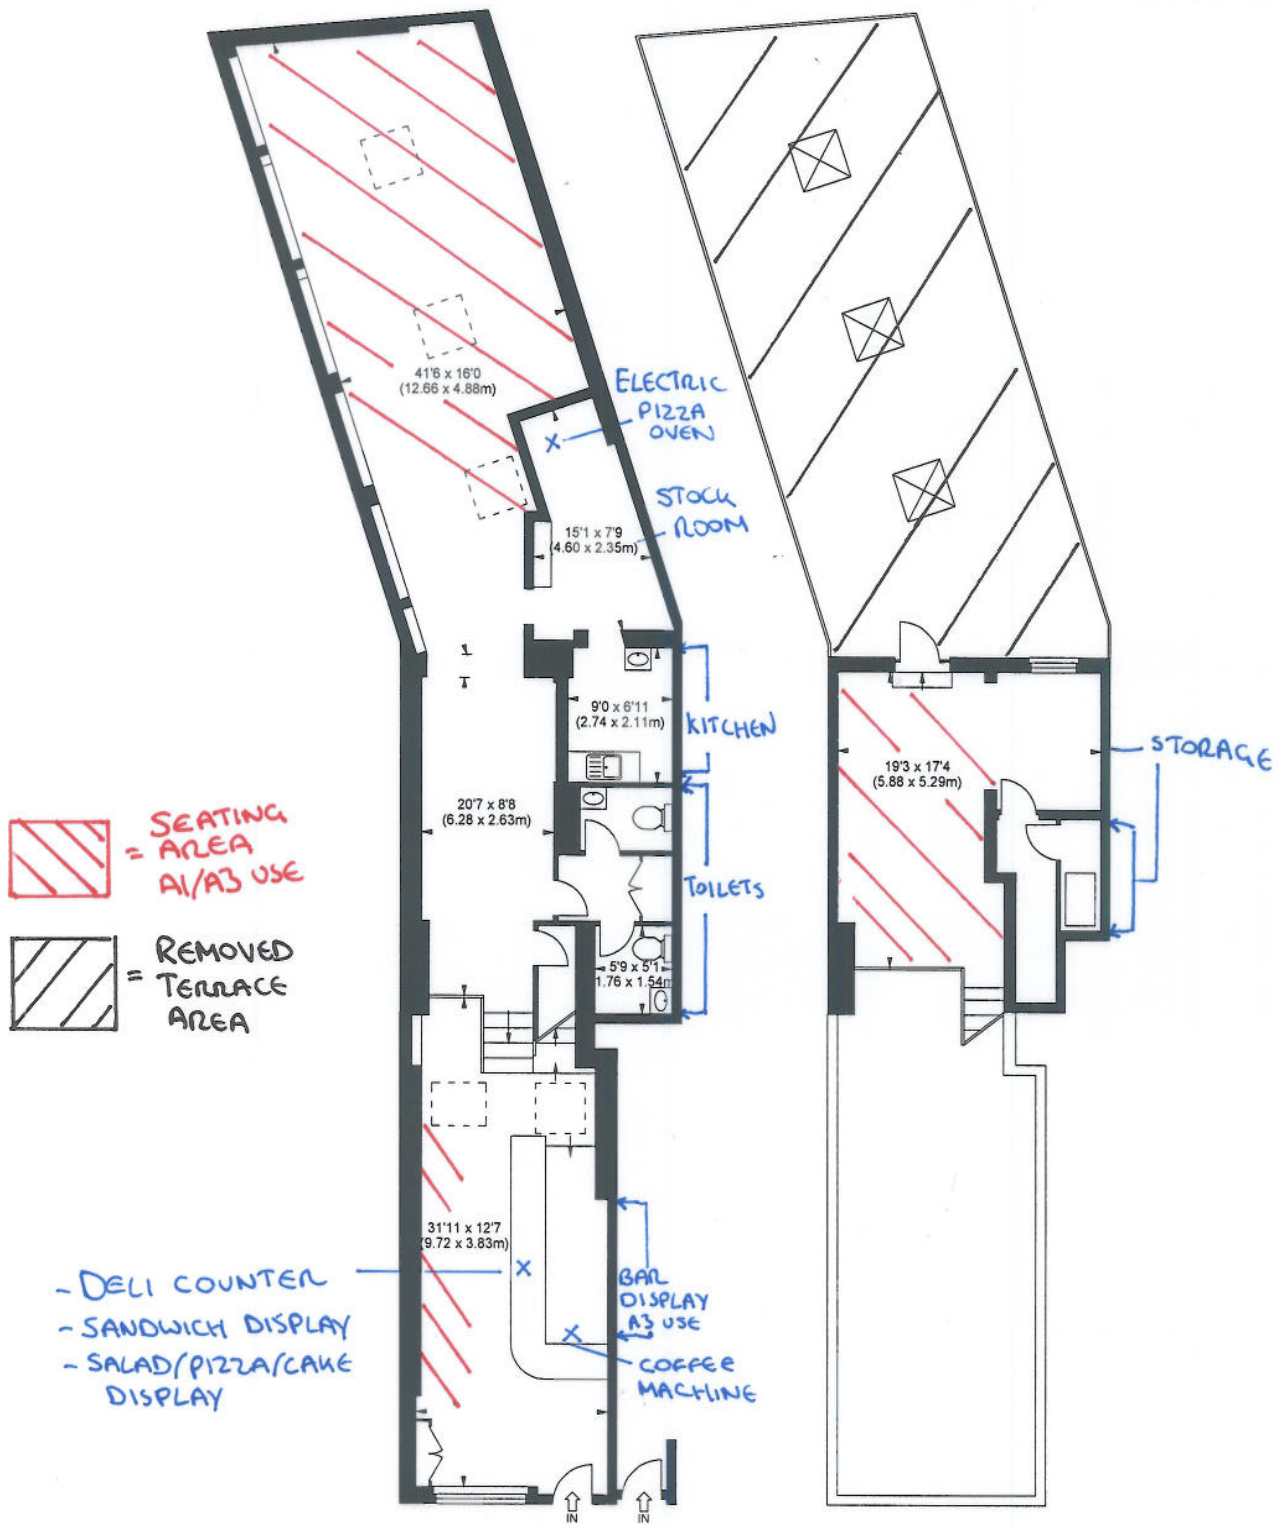

Pavement

GROUND FLOOR

RAISED GROUND FLOOR

Property Address: 43 CHALK FARM ROAD LONDON NW1 8AJ	Drawing No. PIX 010113		App. Gross Internal Area: 166 sq m / 1791 sq ft
Prepared by Pixangle © . Tel 020 8870 2118 www.pixangle.com			Scale: 1:50 @ A1