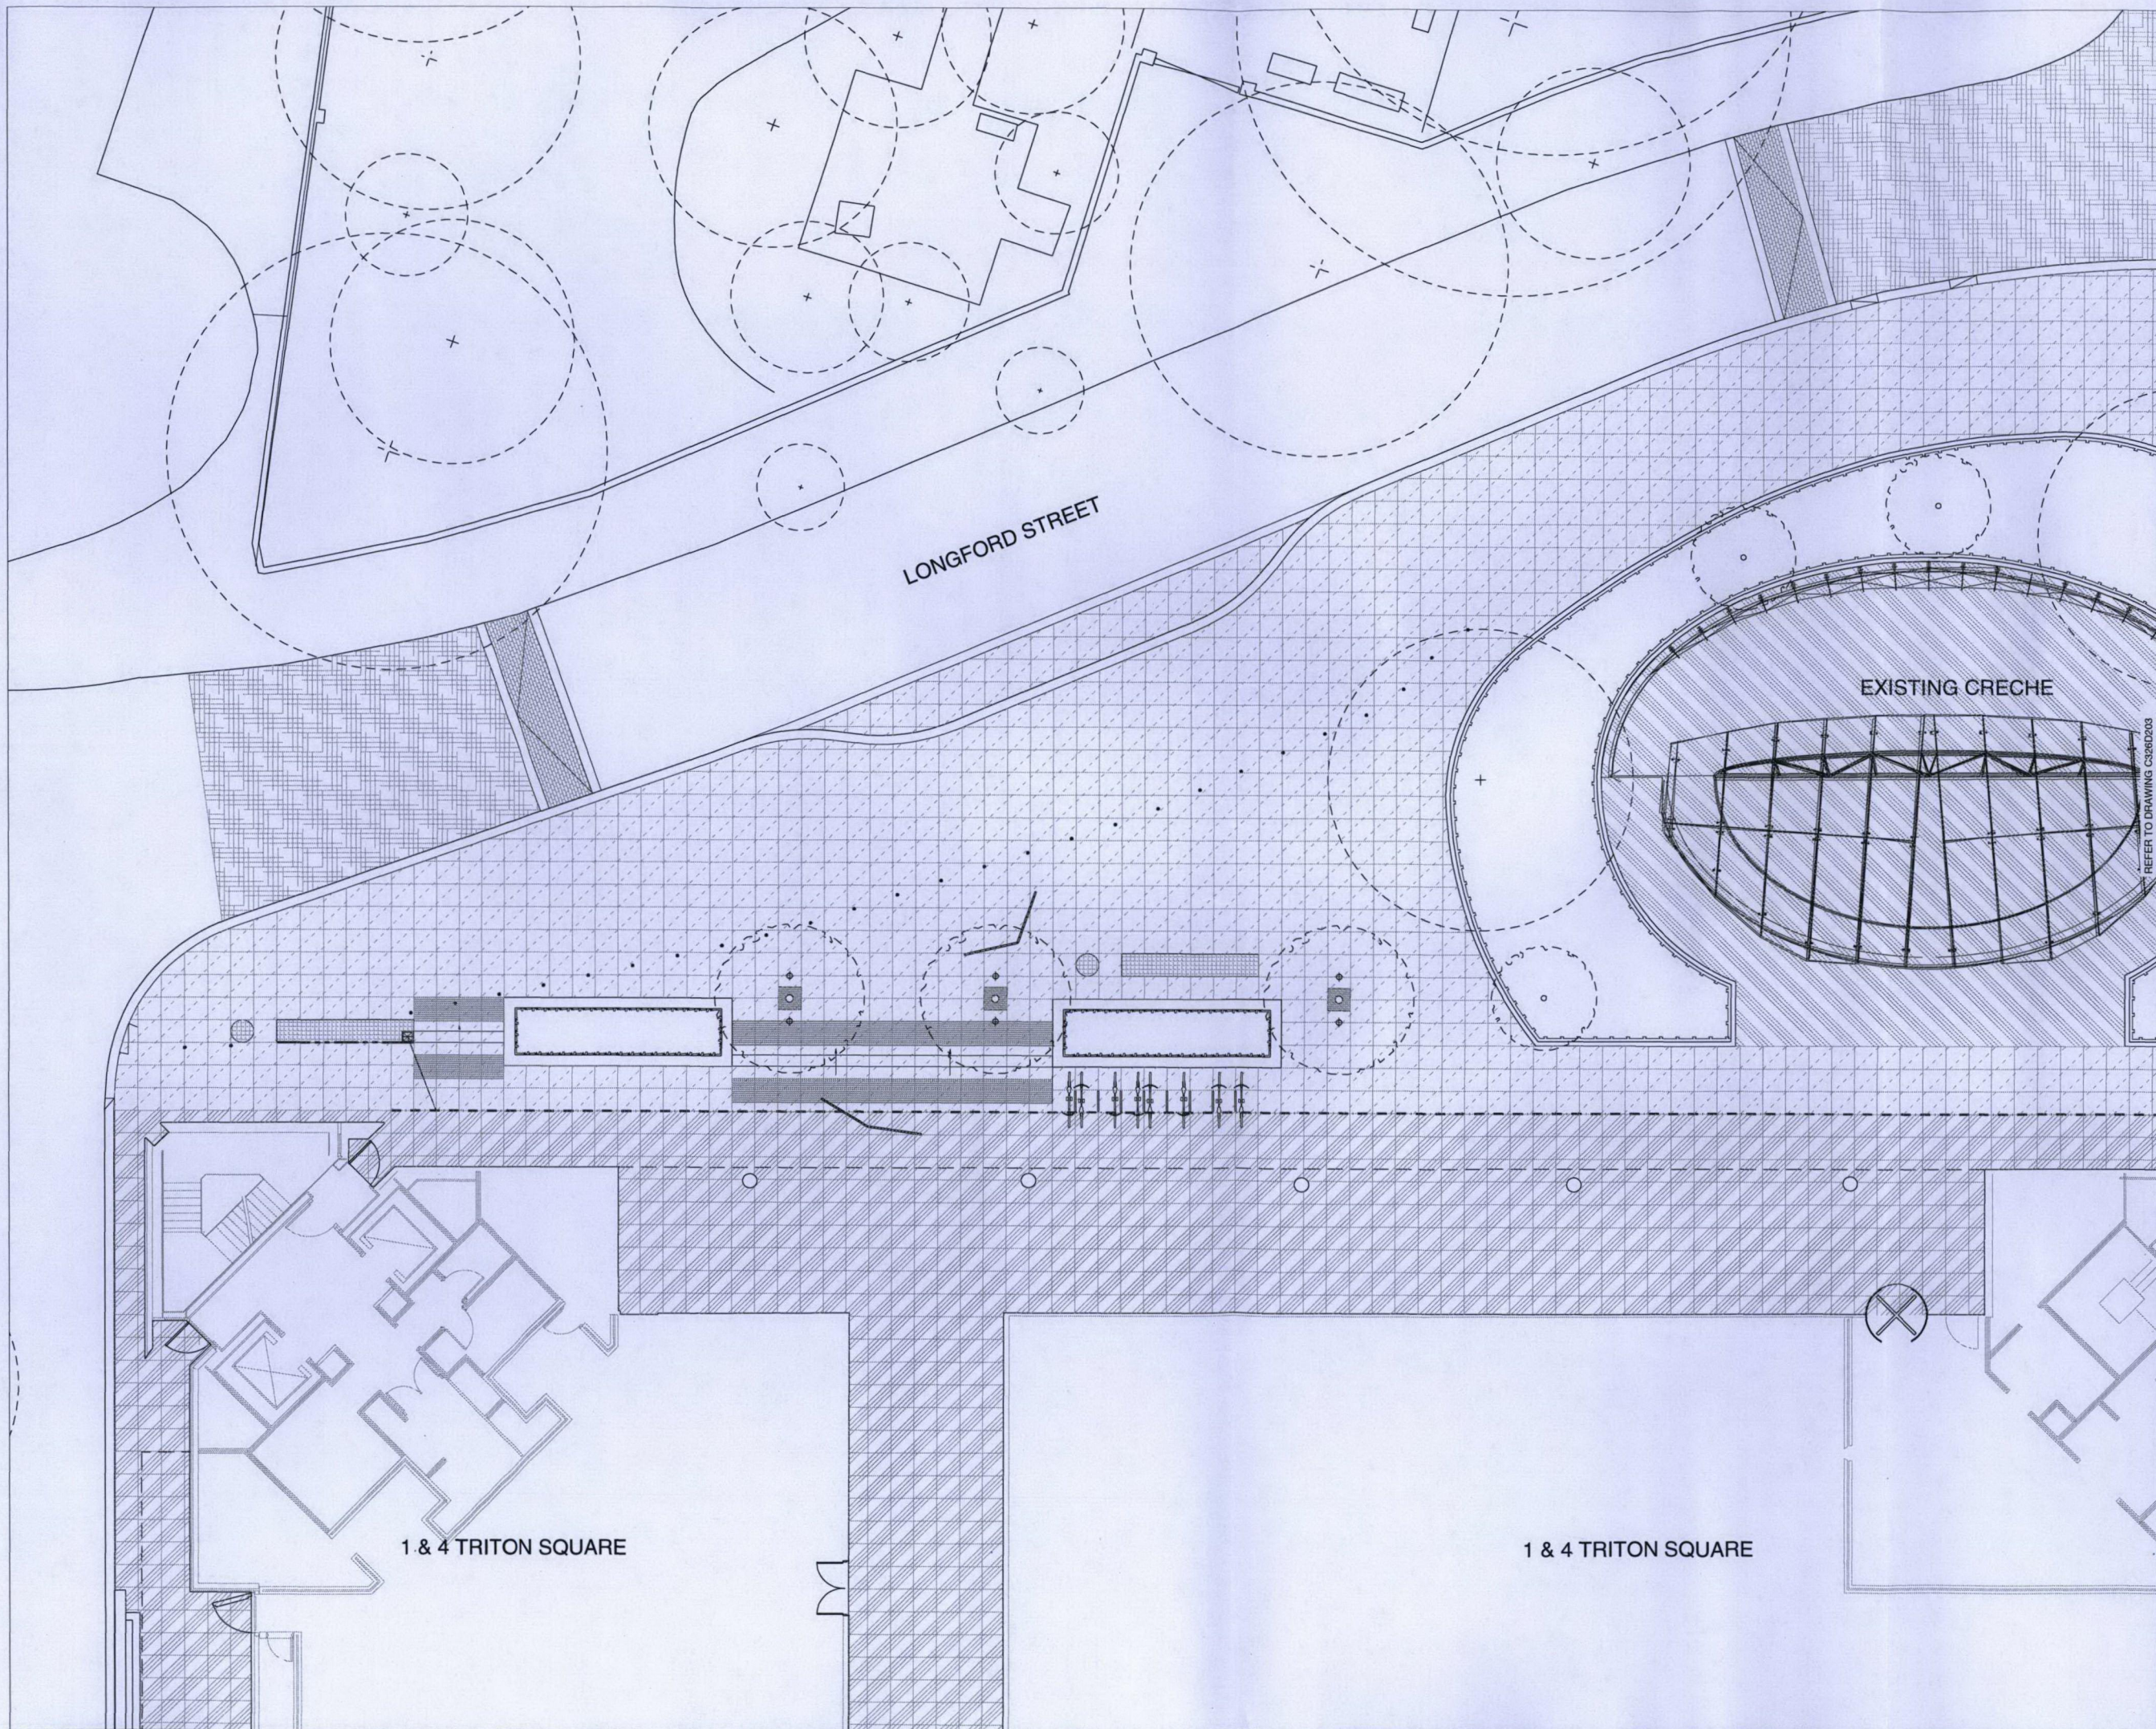


- NOTES:
1. This drawing shall be read in conjunction with all relevant contract drawings and specification with any conflicting information to be brought to the attention of EDCO DESIGN LONDON LIMITED before work commences
  2. All dimensions are in millimetres unless otherwise specified
  3. All levels in metres unless otherwise specified
  4. All dimensions and sizes of units to be verified by the contractor on shop drawings for each element before the commencement of works
  5. All construction base layers to engineer's specification
  6. All steelwork to be galvanised unless otherwise stated
  7. All concrete structures/members to structural engineer's/architect's detail
  8. All supports/fixings to manufacturer's/engineer's detail
  9. All exposed concrete faces to waterproofing engineer's/contractor's details
  10. All tree supporting measures to contractor design and approved by EDCO DESIGN LONDON LIMITED and the engineer
  11. All eyebolts to be stainless steel unless otherwise specified and to engineers detail
  12. All trees/shrubs/hedges planted at nursery level
  13. Falls are for guidance purposes only, setting out shall be to spot levels

LEGEND:

|  |                                                                           |  |                                                                                 |
|--|---------------------------------------------------------------------------|--|---------------------------------------------------------------------------------|
|  | 1400x300x250mm Flamed Textured Granite Kerb Materials KE, K1-K3, K5       |  | Proposed Hedge (Refer to planting plans and details C326D050 & C326D060 series) |
|  | 745x745x80mm Honed Finish Yorkstone Paving Material P1                    |  | Existing Planting                                                               |
|  | 745x745x40mm Azul Espasa Flamed Textured Granite Paving Material P4       |  | Stone Bench and Bin                                                             |
|  | Existing 745x745mm Azul Espasa Flamed Textured Granite Paving Material P6 |  | Boundary Studs 1500mm centre to centre                                          |
|  | Existing Finish to Creche                                                 |  | Proposed Cycle Parking                                                          |
|  | 1950x610x100mm Flamed Granite Setts Material P8                           |  | Existing Art Screens 'Pineapple Gates'                                          |
|  | Asphalt raised table Material P9                                          |  | Proposed Lighting                                                               |
|  | Proposed Tree (refer to planting plans C326D050 series)                   |  | Existing Spot Drain Retained                                                    |
|  | Existing Tree                                                             |  | Hazard Warning Paving To match surrounding paving material                      |
|  | Bespoke Steel Tree Grills                                                 |  | Existing Service Chamber To Be Retained                                         |
|  | Existing Service Chamber To Be Modified or Relocated                      |  | GULLY INSPECTION COVER                                                          |

|          |                                                          |          |       |         |
|----------|----------------------------------------------------------|----------|-------|---------|
| H        | Updated Longford Square Layout                           | 15 11 12 | SC    | AM      |
| G        | Updated to ARUP kerb lines and moved bench due to levels | 28 08 12 | SC    | AM      |
| F        | Issued for Contract                                      | 30 05 12 | RG    | AM      |
| E        | Issued for Tender                                        | 17 01 12 | RG    | AM      |
| D        | Added service chambers                                   | 05 01 12 | SC    | AM      |
| C        | Draft Stage F Issue                                      | 21 03 11 | SC    | AM      |
| B        | Stage E Issue                                            | 26 11 10 | SC    | AM      |
| A        | Draft Stage E Issue                                      | 06 09 10 | SC    | AM      |
| Rev. No. | REASON                                                   | DATE     | DRAWN | CHECKED |

DO NOT SCALE

© Copyright EDCO Design London Limited 2006

DRAWING STATUS: **INFORMATION**

PROJECT STAGE: **CONSTRUCTION**

PROJECT: REGENT'S PLACE - NEQ

CLIENT: BRITISH LAND

ARCHITECT: WEA/SMA ENGINEER: HY

**EDCO Design London**  
Chartered Landscape Architects  
4 Floor, Durham House, 18 Arbury Grove, London SW20 0LQ  
T: 020 8944 9858 | F: 020 8946 3220 | E: enquiries@edcodesign.com

MATERIALS PLAN  
SHEET 1 OF 7

SCALE: 1:100 @ A1  
1:200 @ A3

DRAWN: MA CHECKED: AM DATE: 21/04/08

PROJECT REF: C326 DRAWING REF: D202 REVISION: H

SCALE BAR: 0 1000 2000 3000 4000 5000 7500mm

15/11/2012 P:\Contracts\C326 - NEQ\01 EDCO DRAWINGS\DWG\DWG\0200 - Materials Plans\C326D020-MATERIALS 1.dwg